

MATCH LINE SHEET TMP-23

350'

LEFT LANE  
CLOSED  
AHEAD

W20-5L  
48\"X48\"

1 MILE

CHANGEABLE MESSAGE SIGN

LEFT LANE CLOSED	LEFT LANE CLOSED
------------------------	------------------------


NC 27 (MT HOLLY RD)

BELMEADE DR

I:\6/2022  
Us\Traffic\Transportation Management Plan\TCP\PLAN SHEETS\15BPR.51\_TMP.24\_BRIDGE.166\_PHASE.3.dgn  
angood




Stantec Consulting Services Inc.  
801 Jones Franklin Road  
Suite 300  
Raleigh, NC 27606  
Tel. 919.851.6866  
Fax. 919.851.7024  
www.stantec.com  
License No. F-0672

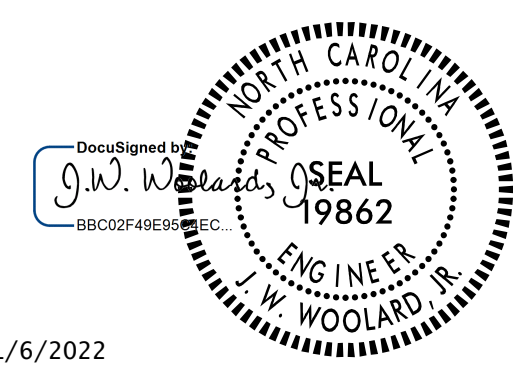

1/6/2022

DOCUMENT NOT CONSIDERED FINAL  
UNLESS ALL SIGNATURES COMPLETED

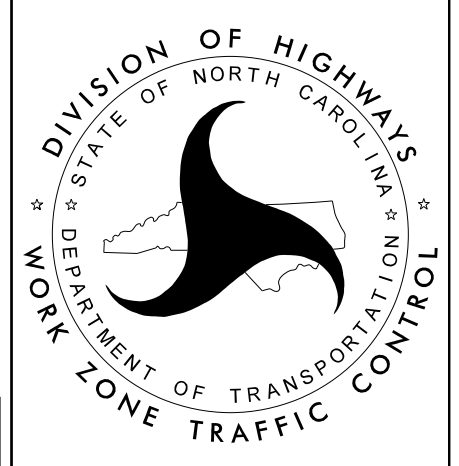

BRIDGE 350066  
NC 27  
PHASE III