

MATCH LINE SHEET TMP-28

CHANGEABLE MESSAGE SIGN	
LEFT LANE CLOSED	LEFT LANE CLOSED

LEFT LANE  
CLOSED  
AHEAD

W20-5L  
48\"X48\"

350'

1 MILE


NC 27 (MT HOLLY RD)

BELMEADE DR

I:\6/2022 Us\Traffic\Transportation Management Plan\TCP\PLAN SHEETS\15BPR.51\_TMP.29\_BRIDGE.66\_PHASE.4.dgn angood




Stantec Consulting Services Inc.  
801 Jones Franklin Road  
Suite 300  
Raleigh, NC 27606  
Tel. 919.851.6866  
Fax. 919.851.7024  
www.stantec.com  
License No. F-0672

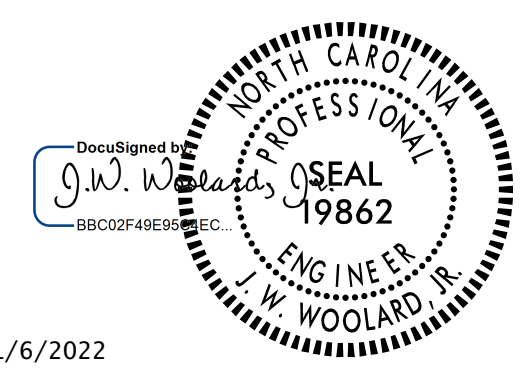

1/6/2022

DOCUMENT NOT CONSIDERED FINAL UNLESS ALL SIGNATURES COMPLETED

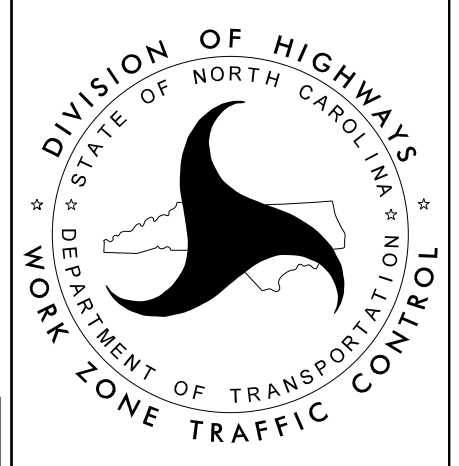

BRIDGE 350066  
NC 27  
PHASE IV