

MATCH LINE SHEET TMP-34


I:\6/2022 UsTraffic\Transportation Management Plan\TCP\PLAN SHEETS\15BPR.51_TMP_33_BRIDGE.86_PHASE_2.dgn angood

Stantec Consulting Services Inc.
801 Jones Franklin Road
Suite 300
Raleigh, NC 27606
Tel. 919.851.6866
Fax. 919.851.7024
www.stantec.com
License No. F-0672

DocuSign
J.W. Woolard
BB020749E9E0EC

1/6/2022

**DOCUMENT NOT CONSIDERED FINAL
UNLESS ALL SIGNATURES COMPLETED**

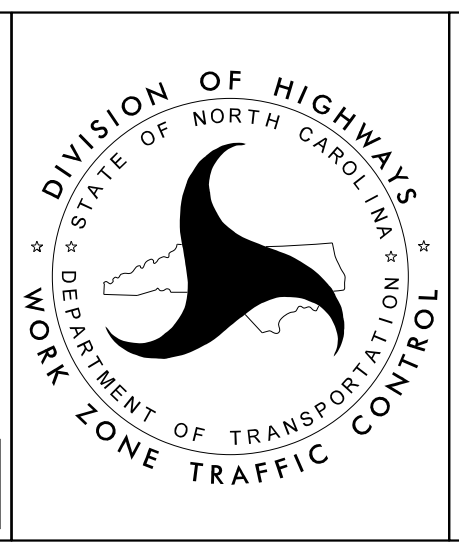

**BRIDGE 350086
US 74 EAST
PHASE II**