
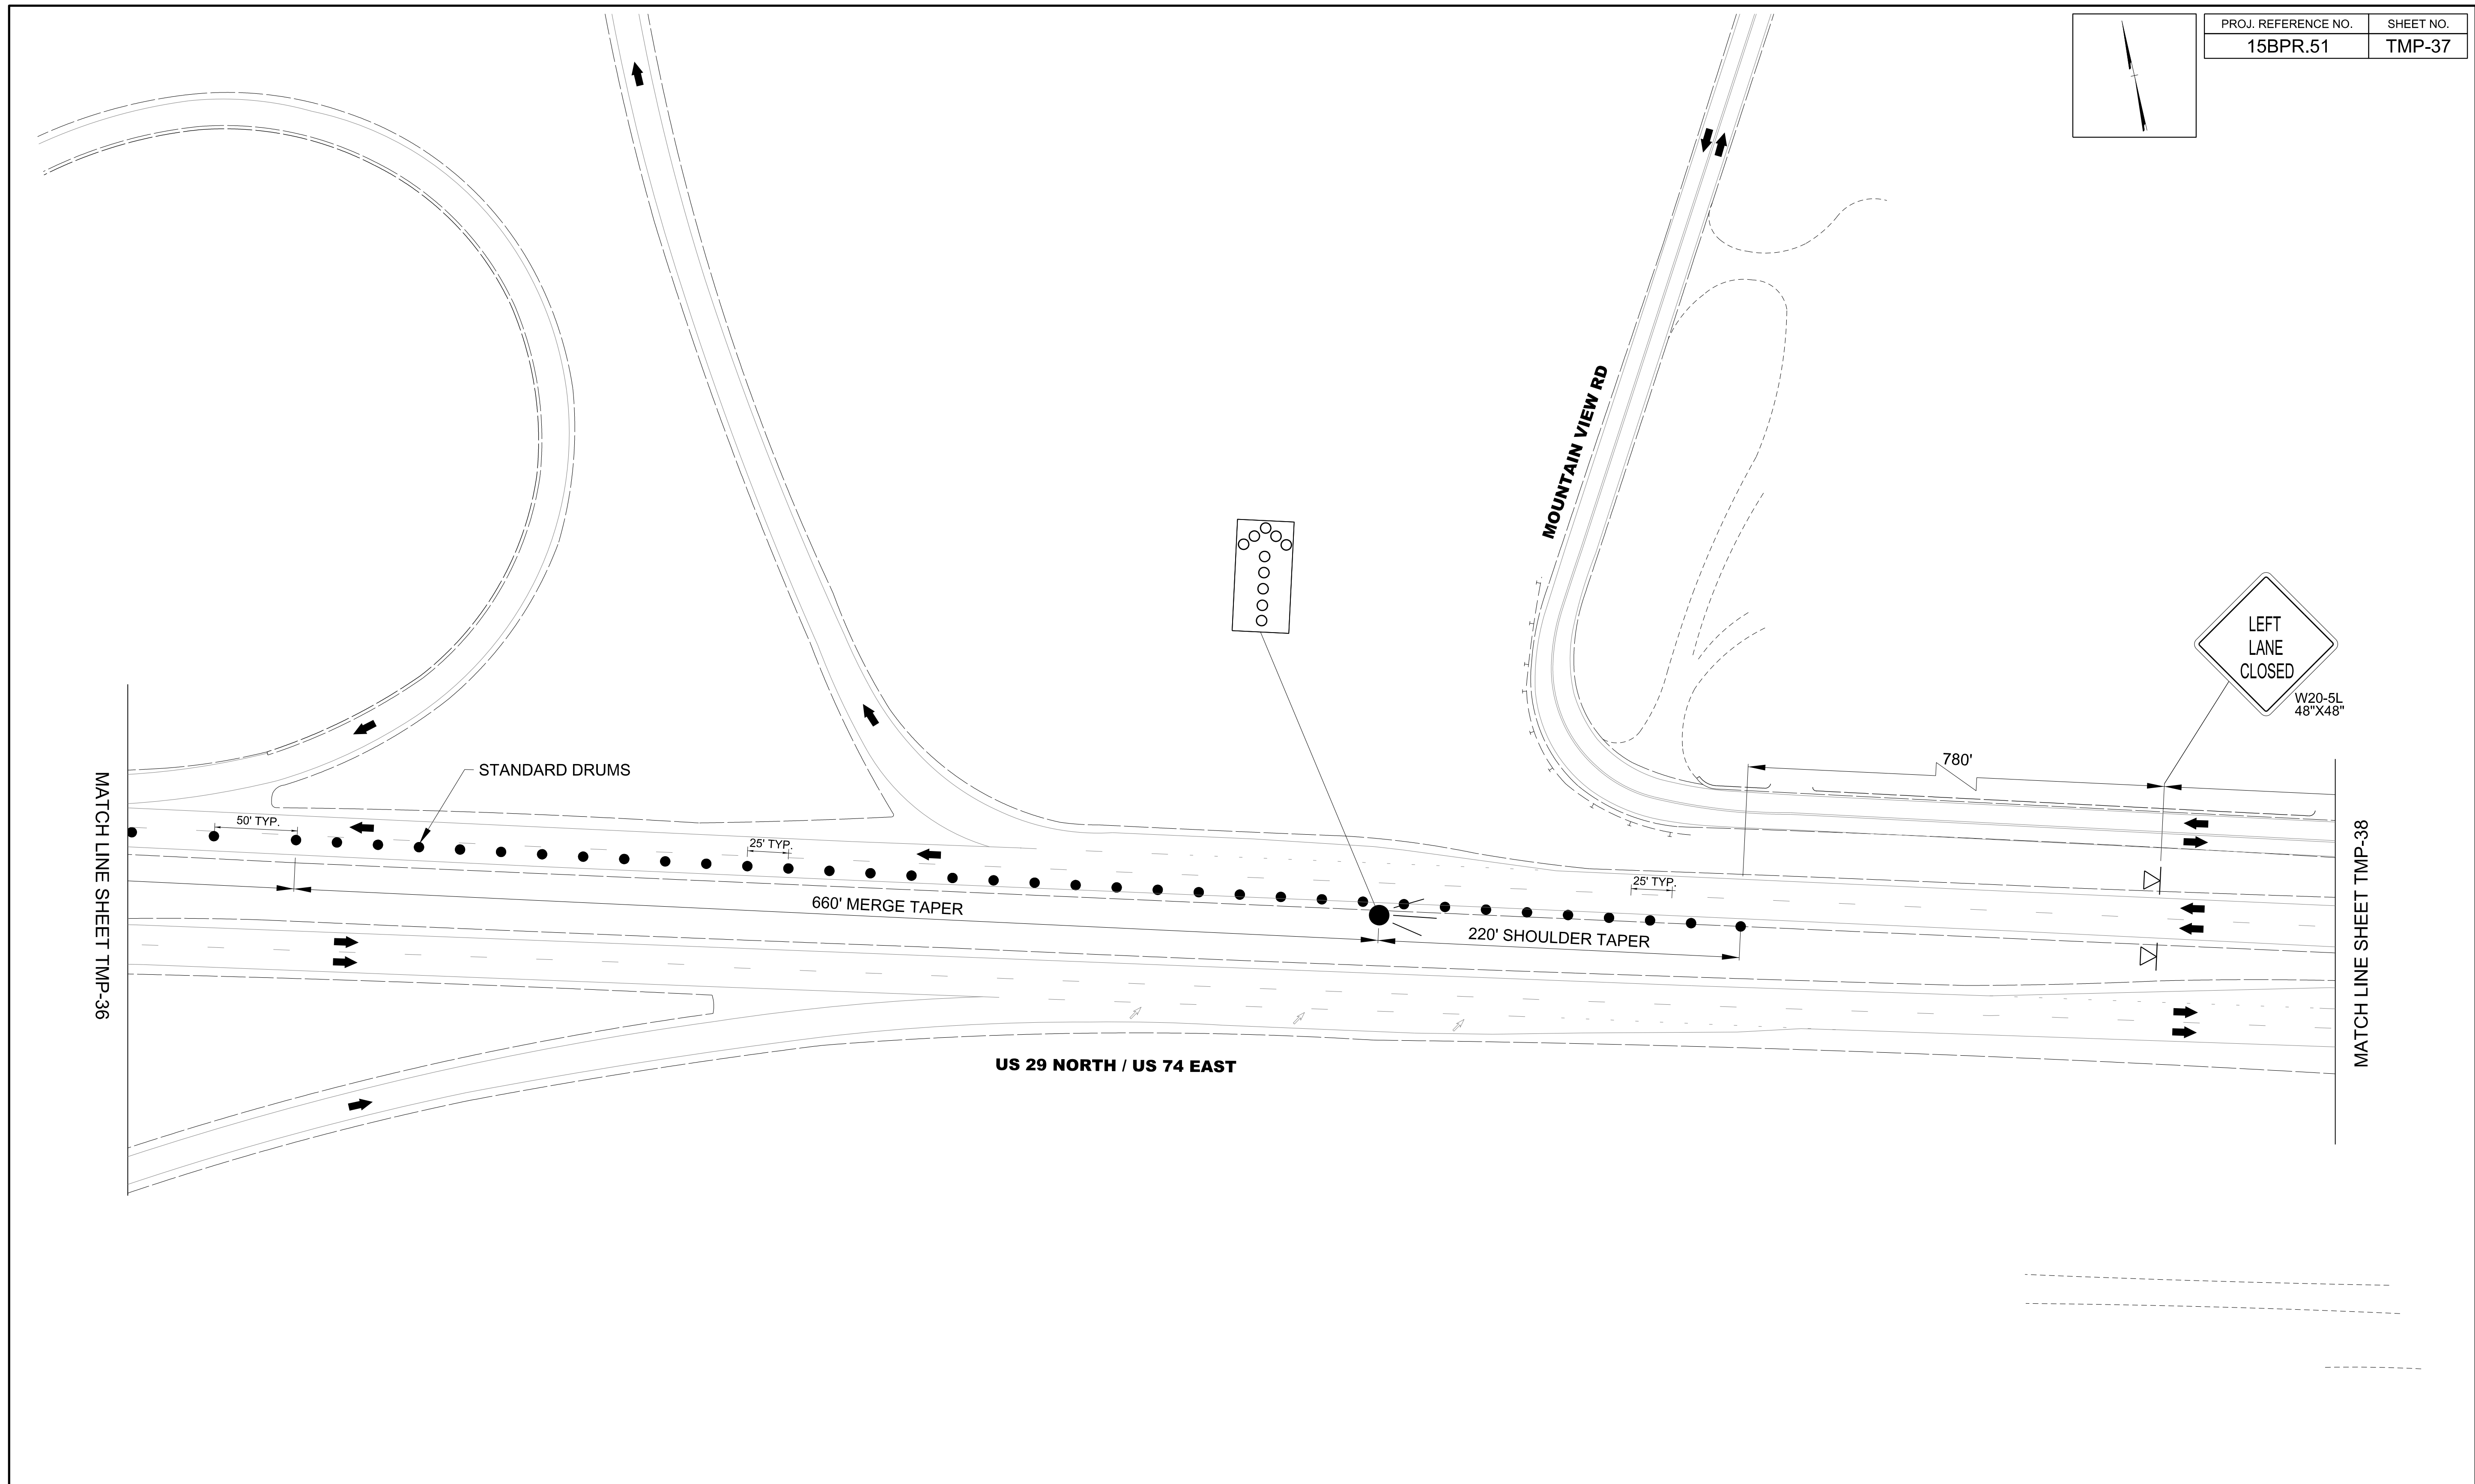


PROJ. REFERENCE NO.	SHEET NO.
15BPR.51	TMP-37

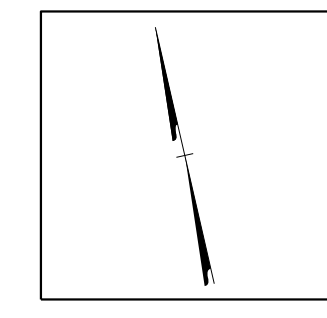


I:\6/2022
 Us\Traffic\Transportation Management Plan\TCP\PLAN SHEETS\15BPR.51_TMP_37_BRIDGE_314_PHASE_1.dgn
 angood

Stantec Consulting Services Inc.
 801 Jones Franklin Road
 Suite 300
 Raleigh, NC 27606
 Tel. 919.851.6866
 Fax. 919.851.7024
 www.stantec.com
 License No. F-0672

1/6/2022

**DOCUMENT NOT CONSIDERED FINAL
 UNLESS ALL SIGNATURES COMPLETED**

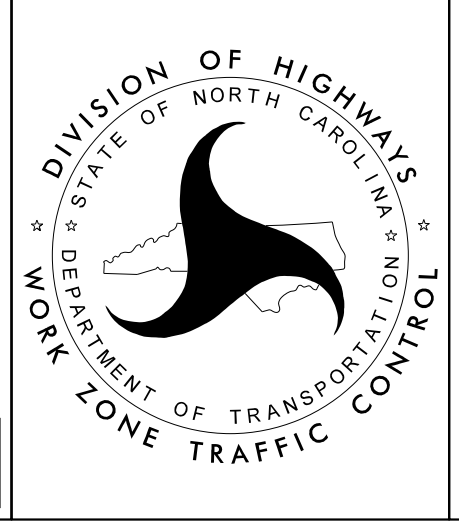

**BRIDGE 350314
 US 29 SOUTH / US 74 WEST
 PHASE I**