

CHANGEABLE MESSAGE SIGN
 LEFT LANE CLOSED MERGE RIGHT

W4-2L
48\"X48\"

W20-5L
48\"X48\"

MATCH LINE SHEET TMP-37

1500'


2700'

1 MILE

I:\6/2022 UsTraffic\Transportation Management Plan\TCP\PLAN SHEETS\15BPR.51_TMP_38_BRIDGE_314_PHASE_1.dgn angood

Stantec Consulting Services Inc.
 801 Jones Franklin Road
 Suite 300
 Raleigh, NC 27606
 Tel. 919.851.6866
 Fax. 919.851.7024
 www.stantec.com
 License No. F-0672

DocuSign
 J.W. Woollard
 PROFESSIONAL SEAL
 19862
 ENGINEER
 W. WOOLLARD, R.
 1/6/2022
 DOCUMENT NOT CONSIDERED FINAL
 UNLESS ALL SIGNATURES COMPLETED

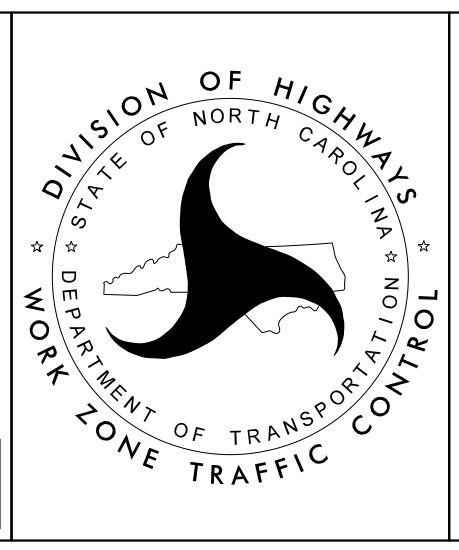

BRIDGE 350314
 US 29 SOUTH / US 74 WEST
 PHASE I