
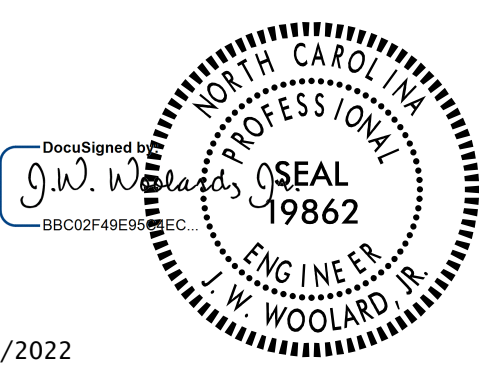


I/6/2022  
 U:\Traffic\Transportation Management Plan\TCP\PLAN SHEETS\15BPR.51\_TMP\_41\_BRIDGE\_314\_PHASE\_2.dgn  
 angood

  
 Stantec Consulting Services Inc.  
 801 Jones Franklin Road  
 Suite 300  
 Raleigh, NC 27606  
 Tel. 919.851.6866  
 Fax. 919.851.7024  
 www.stantec.com  
 License No. F-0672

1/6/2022  
  
**DOCUMENT NOT CONSIDERED FINAL  
 UNLESS ALL SIGNATURES COMPLETED**

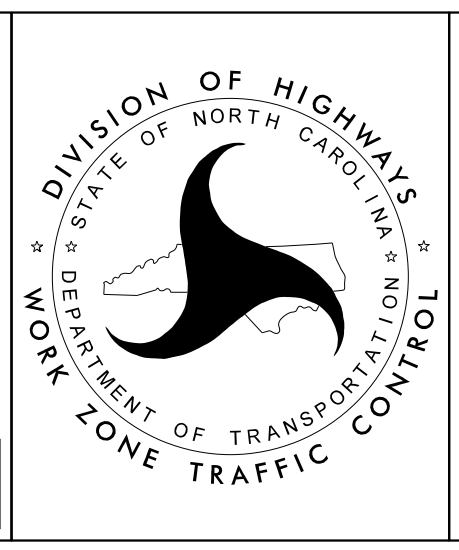

**BRIDGE 350314**  
**US 29 SOUTH / US 74 WEST**  
**PHASE II**