


MATCH LINE SHEET TMP-43

CHANGEABLE MESSAGE SIGN	
LEFT LANE CLOSED	MERGE RIGHT

I:\6/2022 UsTraffic\Transportation Management Plan\TCP\PLAN SHEETS\15BPR.51_TMP_44_US_29_74_PHASE_I.dgn angood

Stantec Consulting Services Inc.
801 Jones Franklin Road
Suite 300
Raleigh, NC 27606
Tel. 919.851.6866
Fax. 919.851.7024
www.stantec.com
License No. F-0672

1/6/2022
DOCUMENT NOT CONSIDERED FINAL
UNLESS ALL SIGNATURES COMPLETED

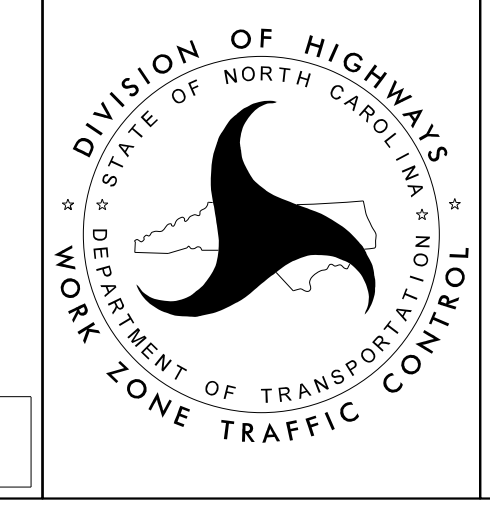

US 29 SOUTH / US 74 WEST
PHASE I