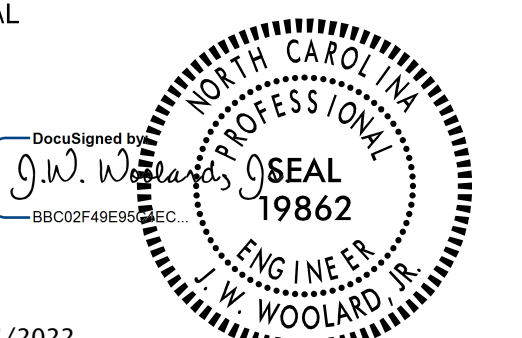

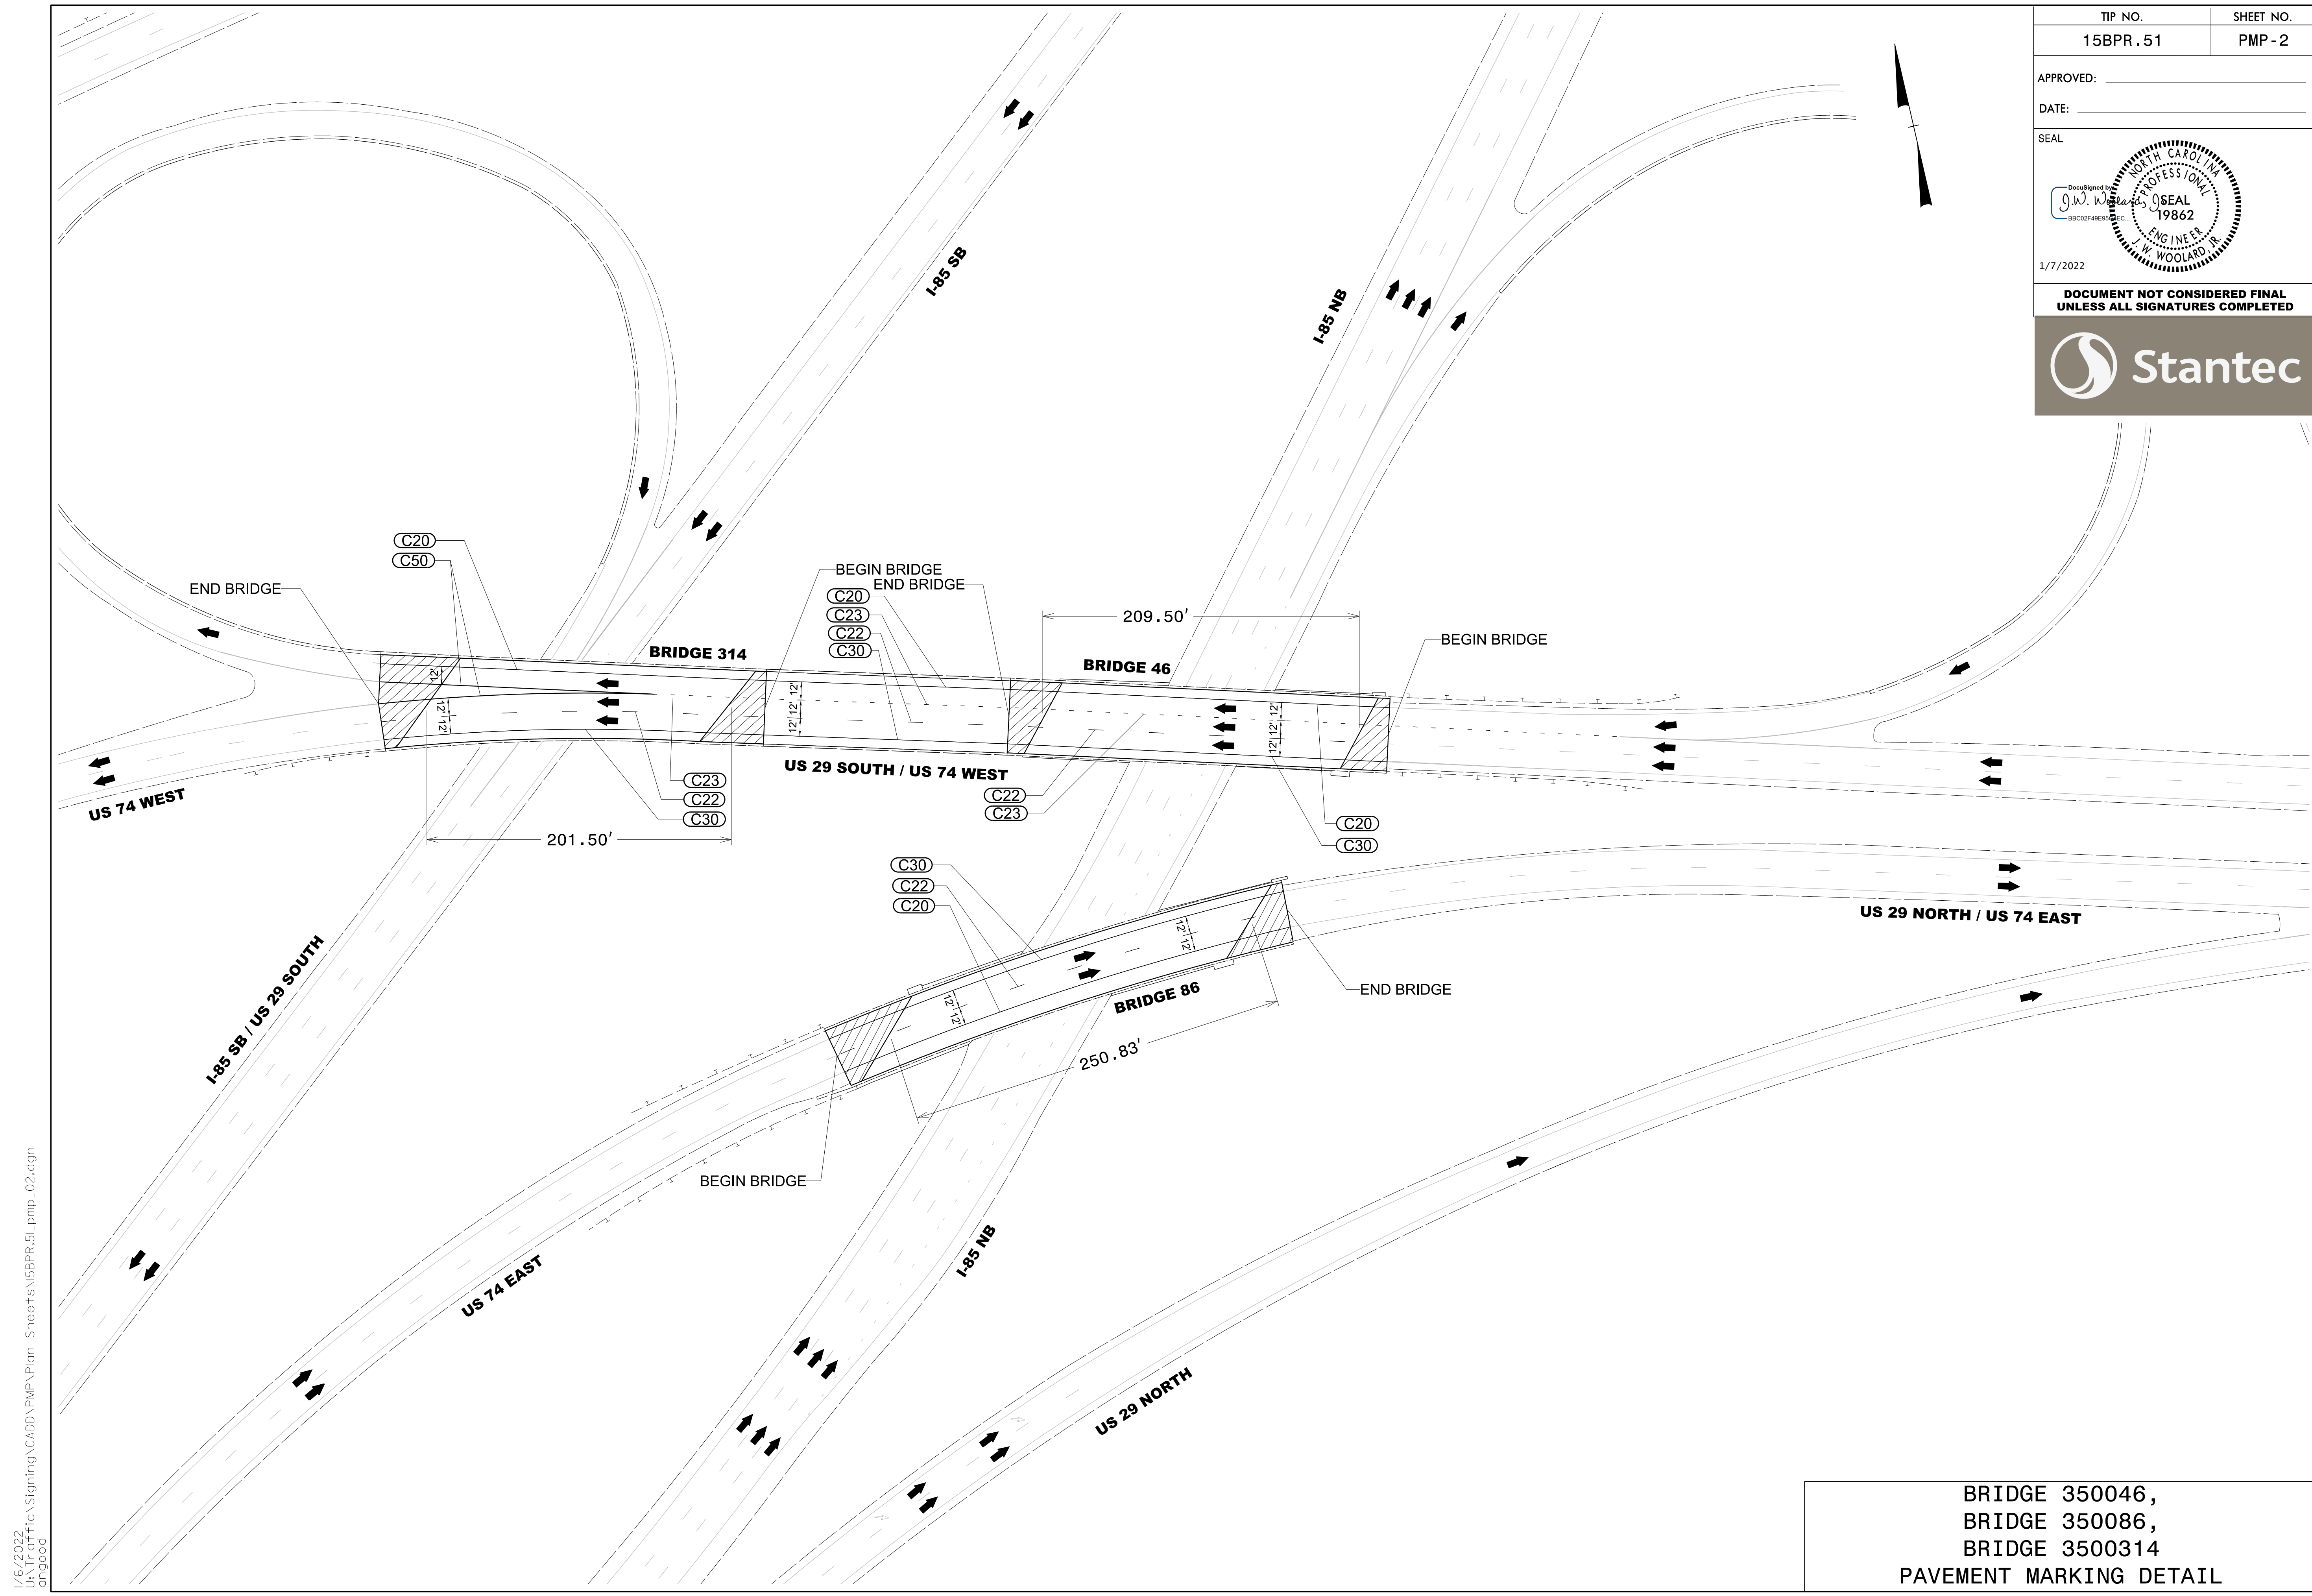


TIP NO. 15BPR.51	SHEET NO. PMP-2
APPROVED: _____	
DATE: _____	
SEAL	
	
1/7/2022	
DOCUMENT NOT CONSIDERED FINAL UNLESS ALL SIGNATURES COMPLETED	
	



1/6/2022
 U:\T\aff\Signing\CADD\PM\Plan Sheets\15BPR\51.pmp_02.dgn
 andgood

BRIDGE 350046,
 BRIDGE 350086,
 BRIDGE 3500314
 PAVEMENT MARKING DETAIL