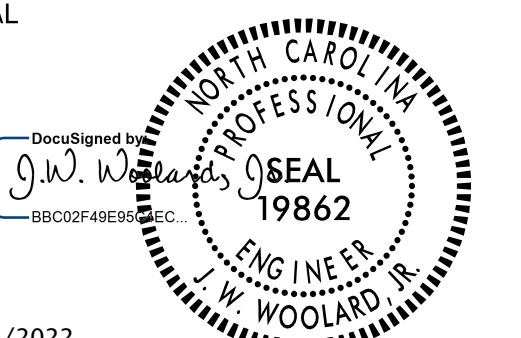

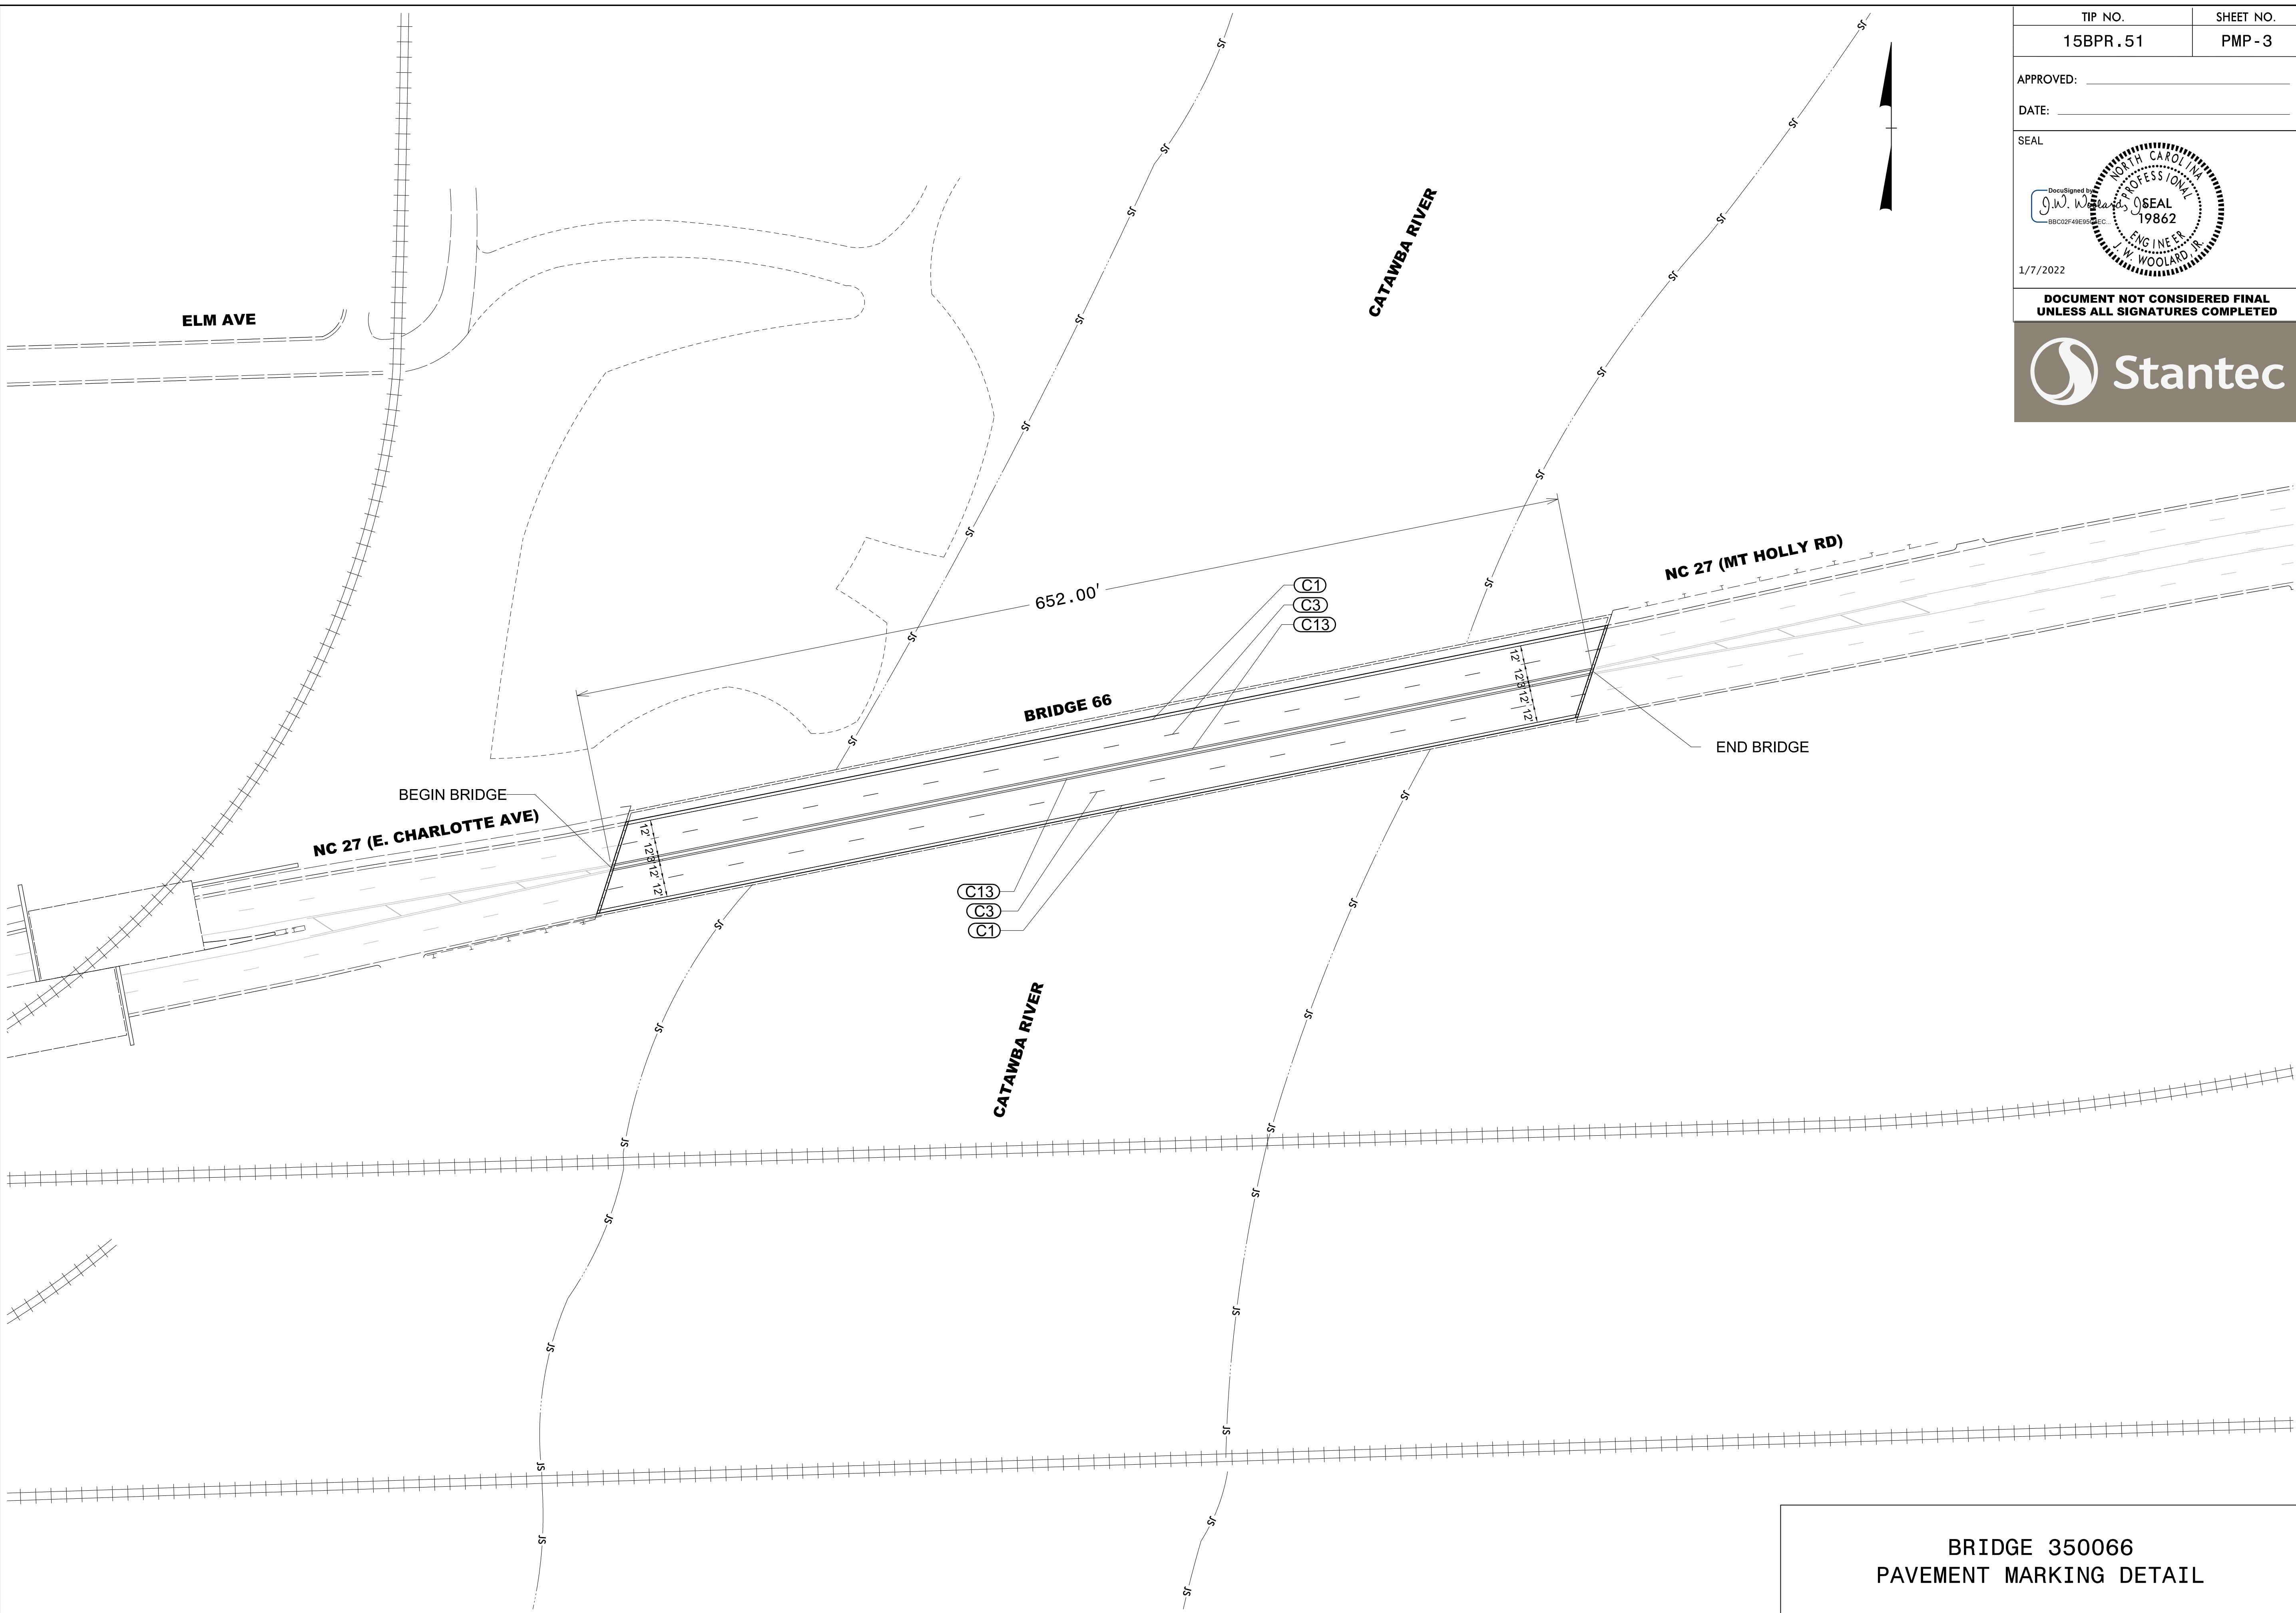


TIP NO. 15BPR.51	SHEET NO. PMP-3
APPROVED: _____	
DATE: _____	
SEAL	
	
1/7/2022	
DOCUMENT NOT CONSIDERED FINAL UNLESS ALL SIGNATURES COMPLETED	
	



I:\6\2022
 Us\T\affio\Signing\CADD\PM\Plan_Sheets\5BPR\5.L.pmp_03.dgn
 angood

**BRIDGE 350066
 PAVEMENT MARKING DETAIL**