



NOTES
 GENERAL DRAWING INFORMATION IS TAKEN FROM THE ORIGINAL PLANS AND THE ROUTINE INSPECTION REPORT DATED 2/25/2020.
 BRIDGE ORIENTATION CONFORMS TO THE ORIGINAL BRIDGE PLANS.

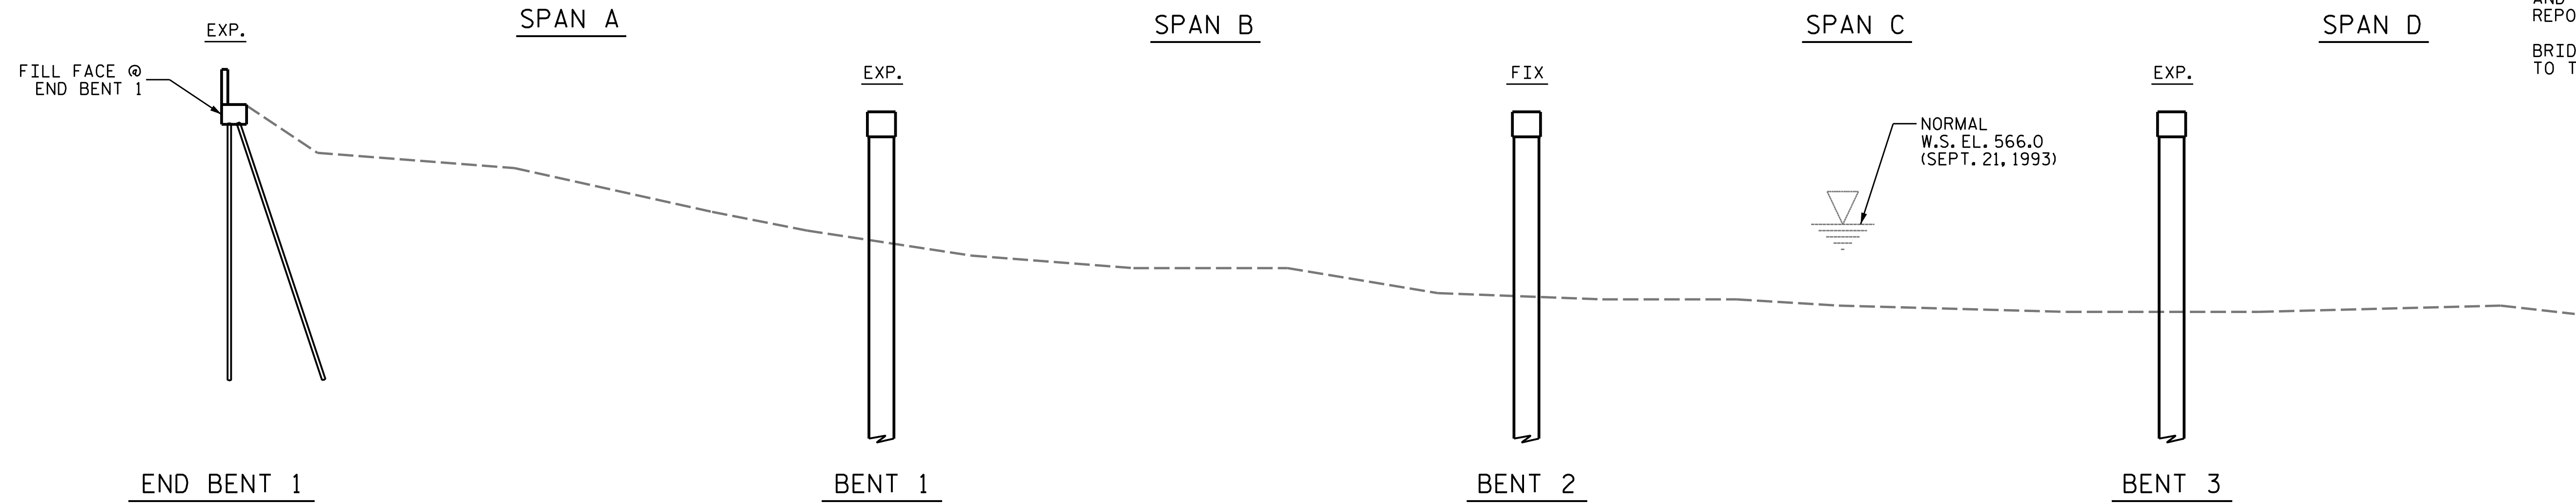

SECTION ALONG ϕ ROADWAY

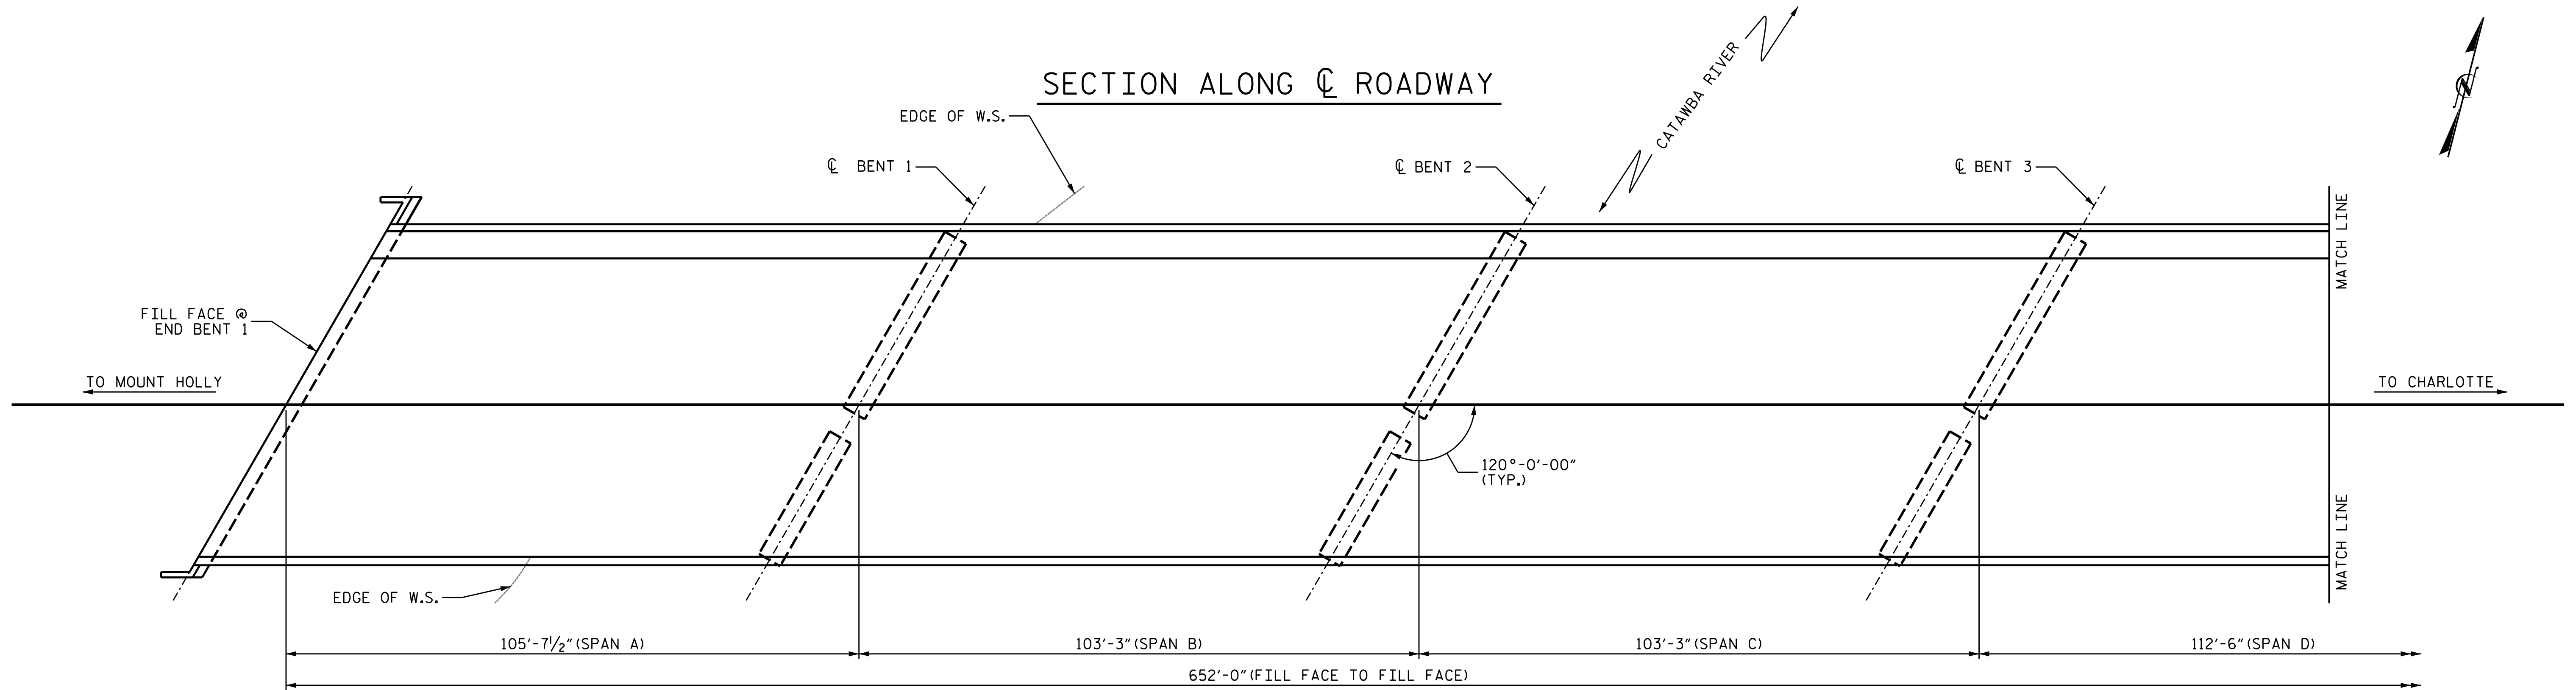


SCOPE OF WORK

- SHOTBLAST EXISTING CONCRETE DECK, SIDEWALK AND APPROACH SLAB.
- SURFACE PREPARATION FOR CONCRETE BARRIER RAIL.
- APPLY SILANE FOR DECK TREATMENT.
- APPLY SILANE FOR BARRIER RAIL TREATMENT.

PLAN

I HEREBY CERTIFY THAT THIS STRUCTURE WAS REHABILITATED ACCORDING TO THESE PLANS OR AS NOTED HEREIN.

RESIDENT ENGINEER _____ DATE _____

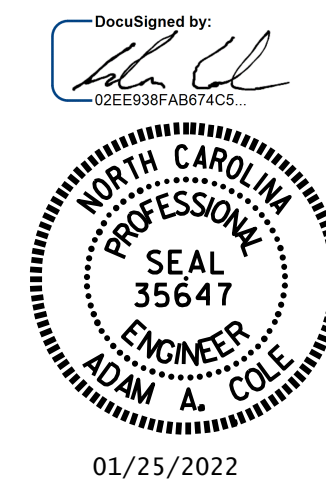

PROJECT NO. 15BPR.51
GASTON COUNTY
 BRIDGE NO. 350066

SHEET 1 OF 3
 STATE OF NORTH CAROLINA
 DEPARTMENT OF TRANSPORTATION
 RALEIGH
GENERAL DRAWING
 FOR BRIDGE ON
 NC 27 OVER
 THE CATAWBA RIVER

DRAWN BY : M. WELDON DATE : 03/2019
 CHECKED BY : A. A. COLE DATE : 03/2019

DOCUMENT NOT CONSIDERED FINAL UNLESS ALL SIGNATURES COMPLETED

REVISIONS						SHEET NO.
NO.	BY:	DATE:	NO.	BY:	DATE:	S4-01
1			3			TOTAL SHEETS
2			4			67