


SECTION ALONG C ROADWAY

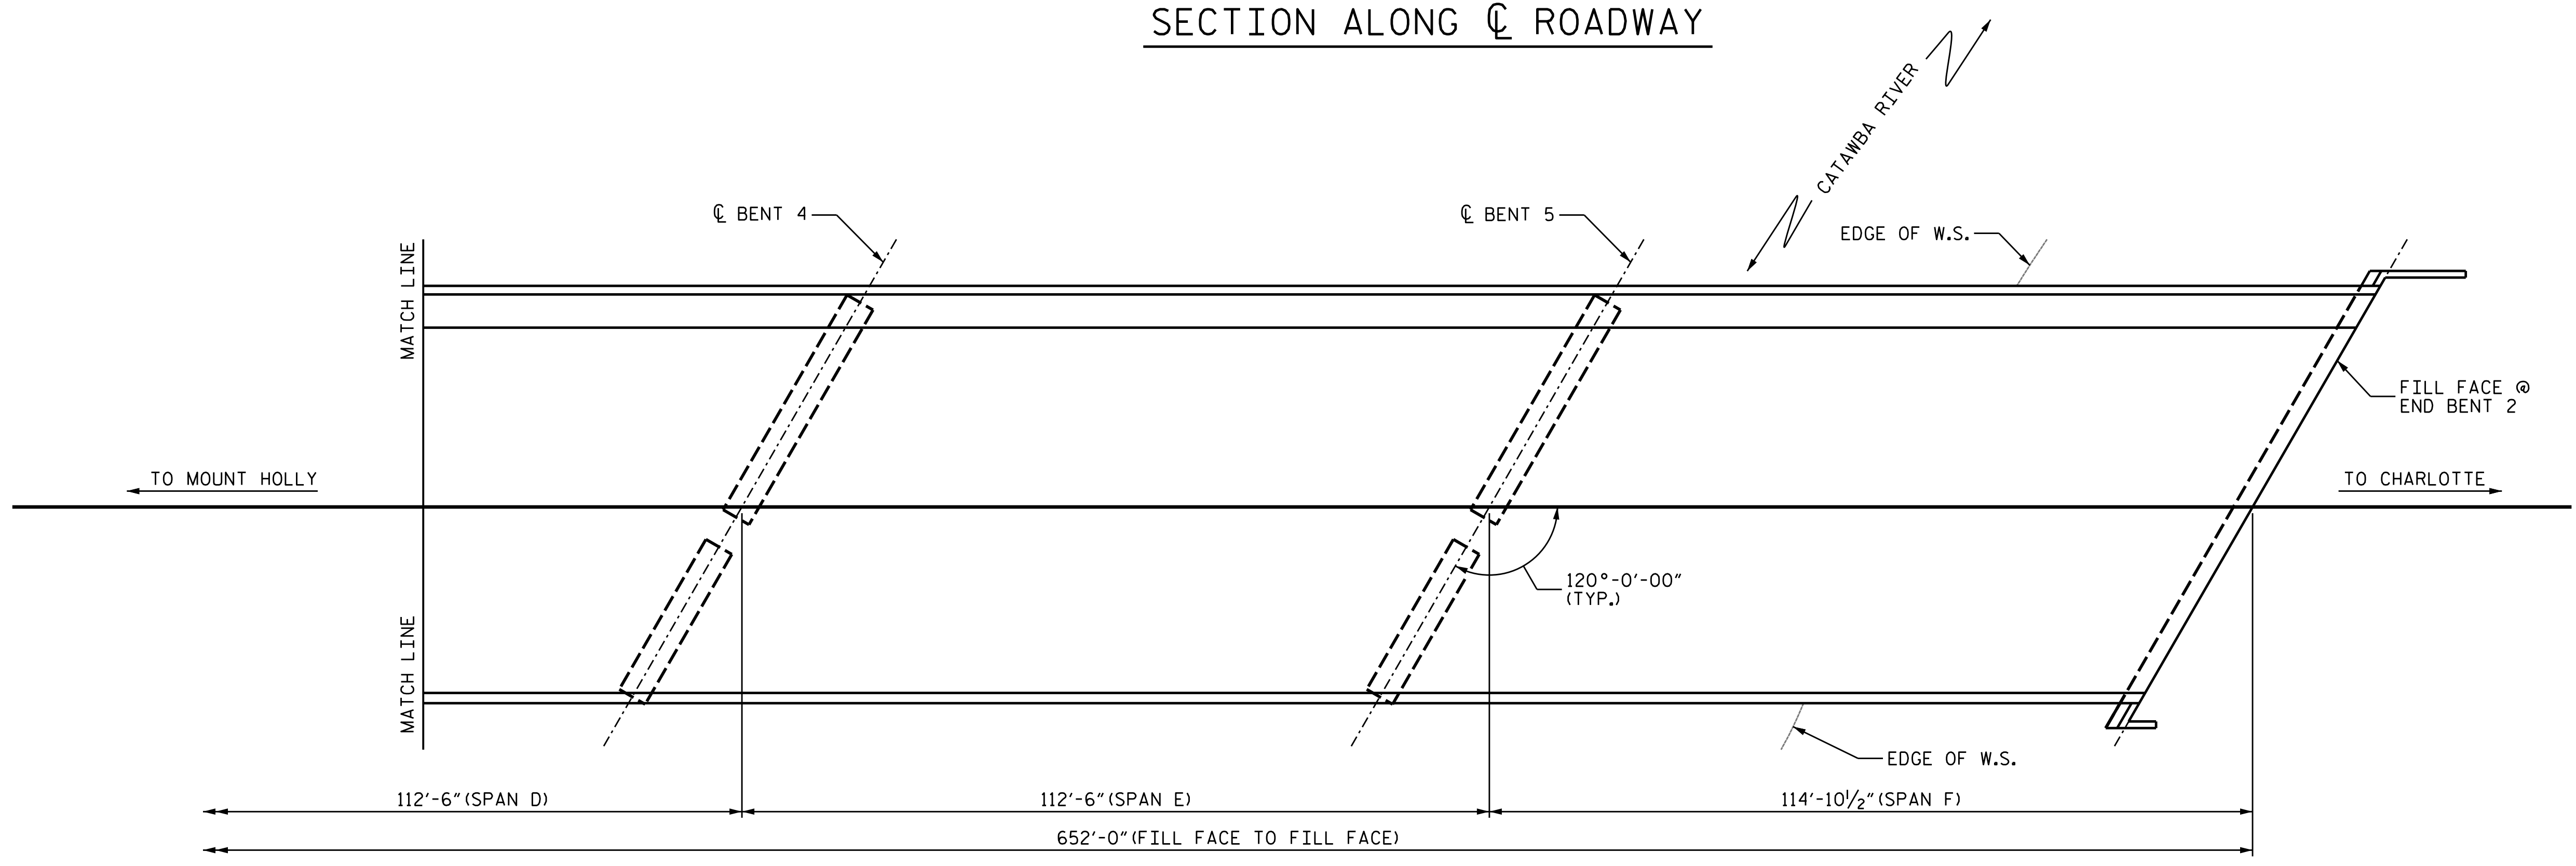

PLAN

PROJECT NO. 15BPR.51
 GASTON COUNTY
 BRIDGE NO. 350066

SHEET 2 OF 3



STATE OF NORTH CAROLINA
 DEPARTMENT OF TRANSPORTATION
 RALEIGH
 GENERAL DRAWING
 FOR BRIDGE ON
 NC 27 OVER
 THE CATAWBA RIVER

DRAWN BY : M. WELDON DATE : 03/2019
 CHECKED BY : A. A. COLE DATE : 03/2019

DOCUMENT NOT CONSIDERED
 FINAL UNLESS ALL
 SIGNATURES COMPLETED

REVISIONS						SHEET NO.
NO.	BY:	DATE:	NO.	BY:	DATE:	
1			3			S4-02
2			4			TOTAL SHEETS 67