


TOP OF SLAB

REPLACE WT4 x 9
 ALL FIELD CONNECTIONS TO BE
 7/8" DIA. HIGH STRENGTH BOLTS

TYPICAL BENT CROSSFRAME

PROJECT NO. 15BPR.51
GASTON COUNTY
 BRIDGE NO. 350046, 350314
350086

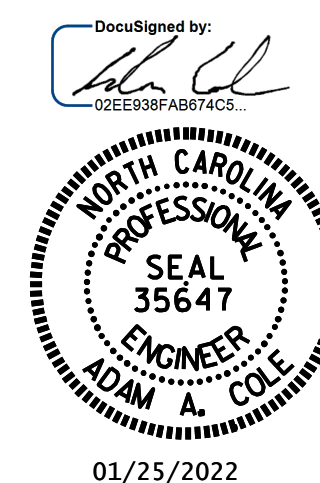

STATE OF NORTH CAROLINA
 DEPARTMENT OF TRANSPORTATION
 RALEIGH
 STANDARD
 CROSS FRAME
 REPAIR DETAIL

ASSEMBLED BY : GHOLAMREZA KOUCHEKI DATE : 11/2021
 CHECKED BY : H.A. LOCKLEAR DATE : 12/2021

DOCUMENT NOT CONSIDERED
 FINAL UNLESS ALL
 SIGNATURES COMPLETED

REVISIONS						SHEET NO.
NO.	BY:	DATE:	NO.	BY:	DATE:	TOTAL SHEETS
1			3			67
2			4			