

STATE OF NORTH CAROLINA
 DEPT. OF TRANSPORTATION
 DIVISION OF HIGHWAYS
 RALEIGH, N.C.

ENGLISH DETAIL DRAWING FOR
CONCRETE STEPS WITH HANDRAIL

SHEET 1 OF 1
844D01




STATE OF NORTH CAROLINA
 DEPT. OF TRANSPORTATION
 DIVISION OF HIGHWAYS
 RALEIGH, N.C.

ENGLISH DETAIL DRAWING FOR
CONCRETE STEPS WITH HANDRAIL

SHEET 1 OF 1
844D01

- GENERAL NOTES :
- CONSTRUCT PROPOSED STEEL PIPE RAIL OF 1½" DIAMETER SCHEDULE 40 PLAIN END GALVANIZED STEEL PIPE MEETING THE REQUIREMENTS OF ASTM A53. EMBED PIPE RAIL 8" INTO PROPOSED STEPS WITH CHEMICAL OR CONCRETE GROUT ANCHORING SYSTEM AS DIRECTED BY THE ENGINEER.
 - USE A ROTARY DRILL FOR DRILLING THE HOLES FOR THE PIPE RAIL. NO IMPACT DRILLS ALLOWED.
 - USE CLASS "B" CONCRETE THROUGHOUT FOR CONCRETE STEPS.
 - LOCATION AND QUANTITIES SHOWN ARE APPROXIMATE ONLY. EXACT LOCATION AND QUANTITIES WILL BE DETERMINED BY THE ENGINEER.
 - ALL WORK AS DIRECTED BY THE ENGINEER.
 - REPAIR OF GALVANIZING IN ACCORDANCE WITH SCT.1076 OF THE STANDARD SPECIFICATIONS.
 - WELD IN ACCORDANCE WITH ARTICLE 1072-18 OF THE STANDARD SPECIFICATIONS.
 - 2" CLEAR SPACING ON ALL REINFORCING BARS.
 - EXTEND HORIZONTAL REINFORCING BARS UPWARD INTO SIDE WALLS.
 - ALL HANDRAILS AND STEPS MUST COMPLY WITH ADA STANDARDS FOR ACCESSIBLE DESIGN.

NO. OF STEPS	4' WIDE	5' WIDE	6' WIDE	7' WIDE	ADDITIONAL CU. YDS. PER 1' WIDTH
2	0.4	0.5	0.5	0.6	0.1
3	0.6	0.7	0.8	0.9	0.1
4	0.8	0.9	1.0	1.2	0.1
5	1.0	1.2	1.3	1.4	0.1
6	1.2	1.4	1.5	1.7	0.2
7	1.4	1.6	1.8	2.0	0.2
8	1.6	1.8	2.0	2.3	0.2
9	1.8	2.0	2.3	2.6	0.3
10	2.0	2.3	2.5	2.8	0.3
ADDITIONAL STEP INCREMENT	0.2	0.2	0.2	0.3	0.1

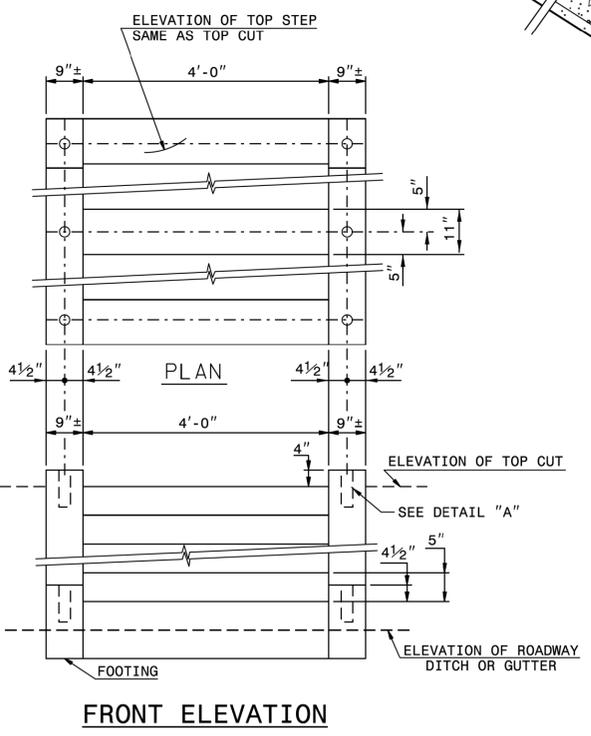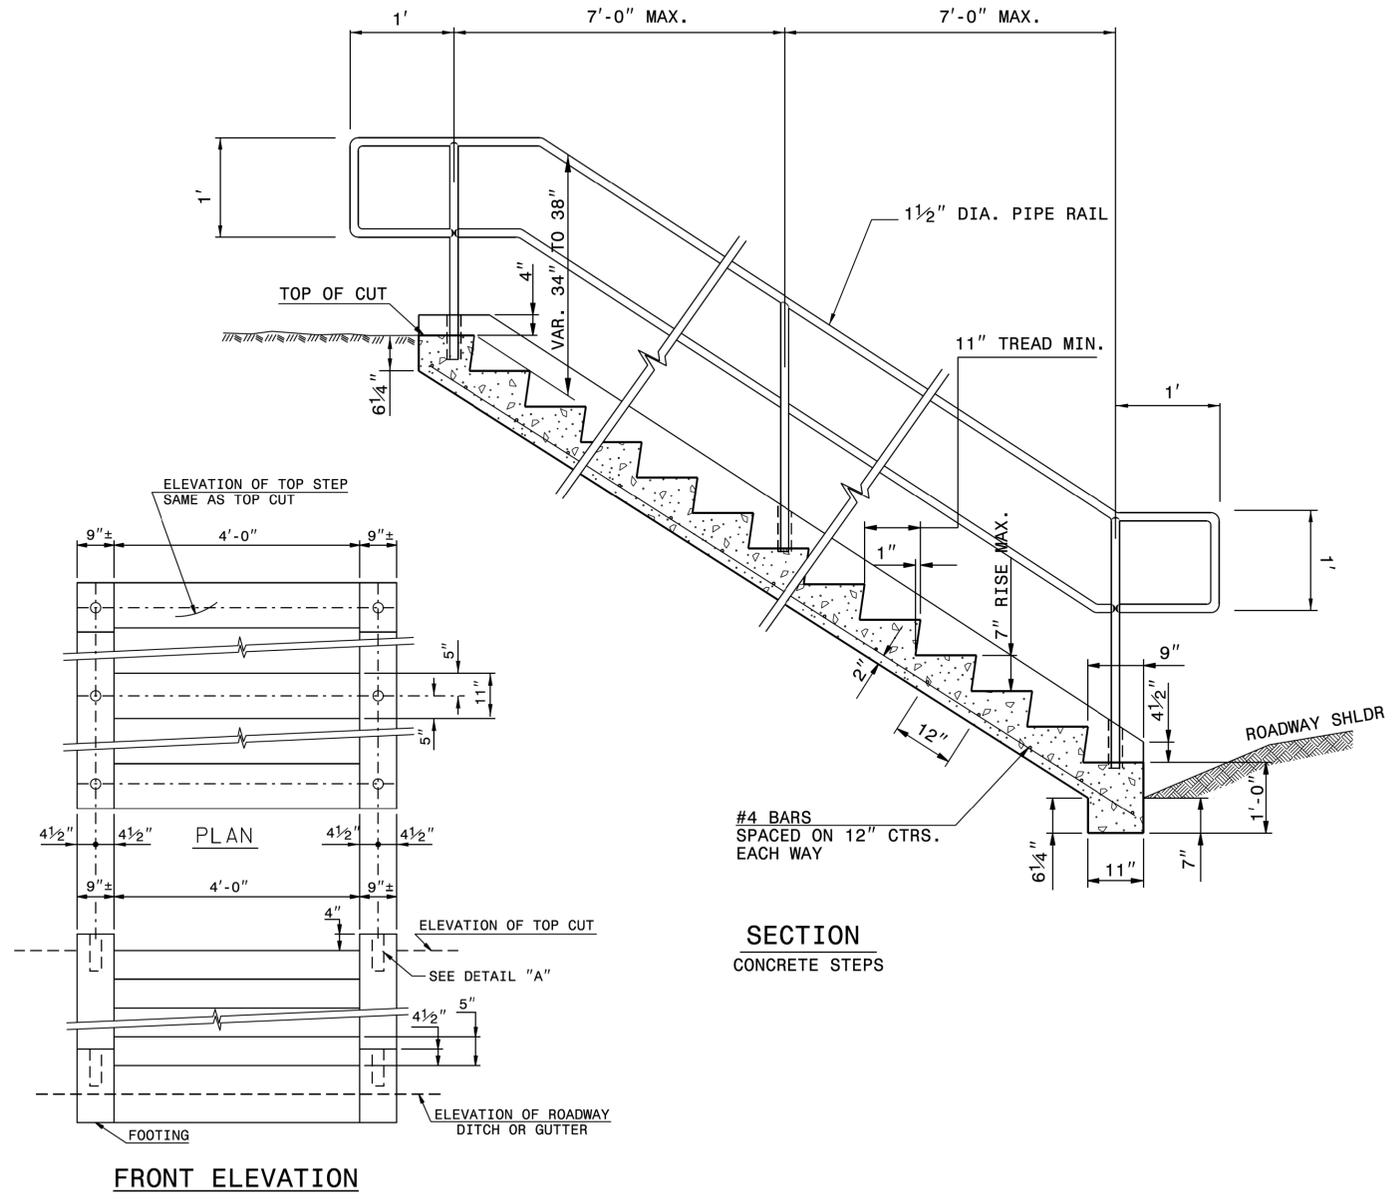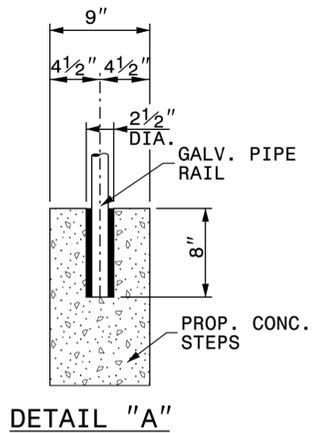

07-FEB-2018 10:06
 S:\Contracts\Projects\Special Details\Hoverton\844d01e Concrete Steps with Handrail.dgn
 Hoverton AT CS0-212955



DOCUMENT NOT CONSIDERED FINAL
 UNLESS ALL SIGNATURES COMPLETED

CONTRACT STANDARDS AND DEVELOPMENT UNIT
 Office 919-707-6950 FAX 919-250-4119

SEE PLATE FOR TITLE

ORIGINAL BY: T. Spell DATE: Oct. 7, 1998
 MODIFIED BY: DATE:
 CHECKED BY: DATE:
 FILE SPEC.: s:\usr\details\stand\844d01e.dgn