
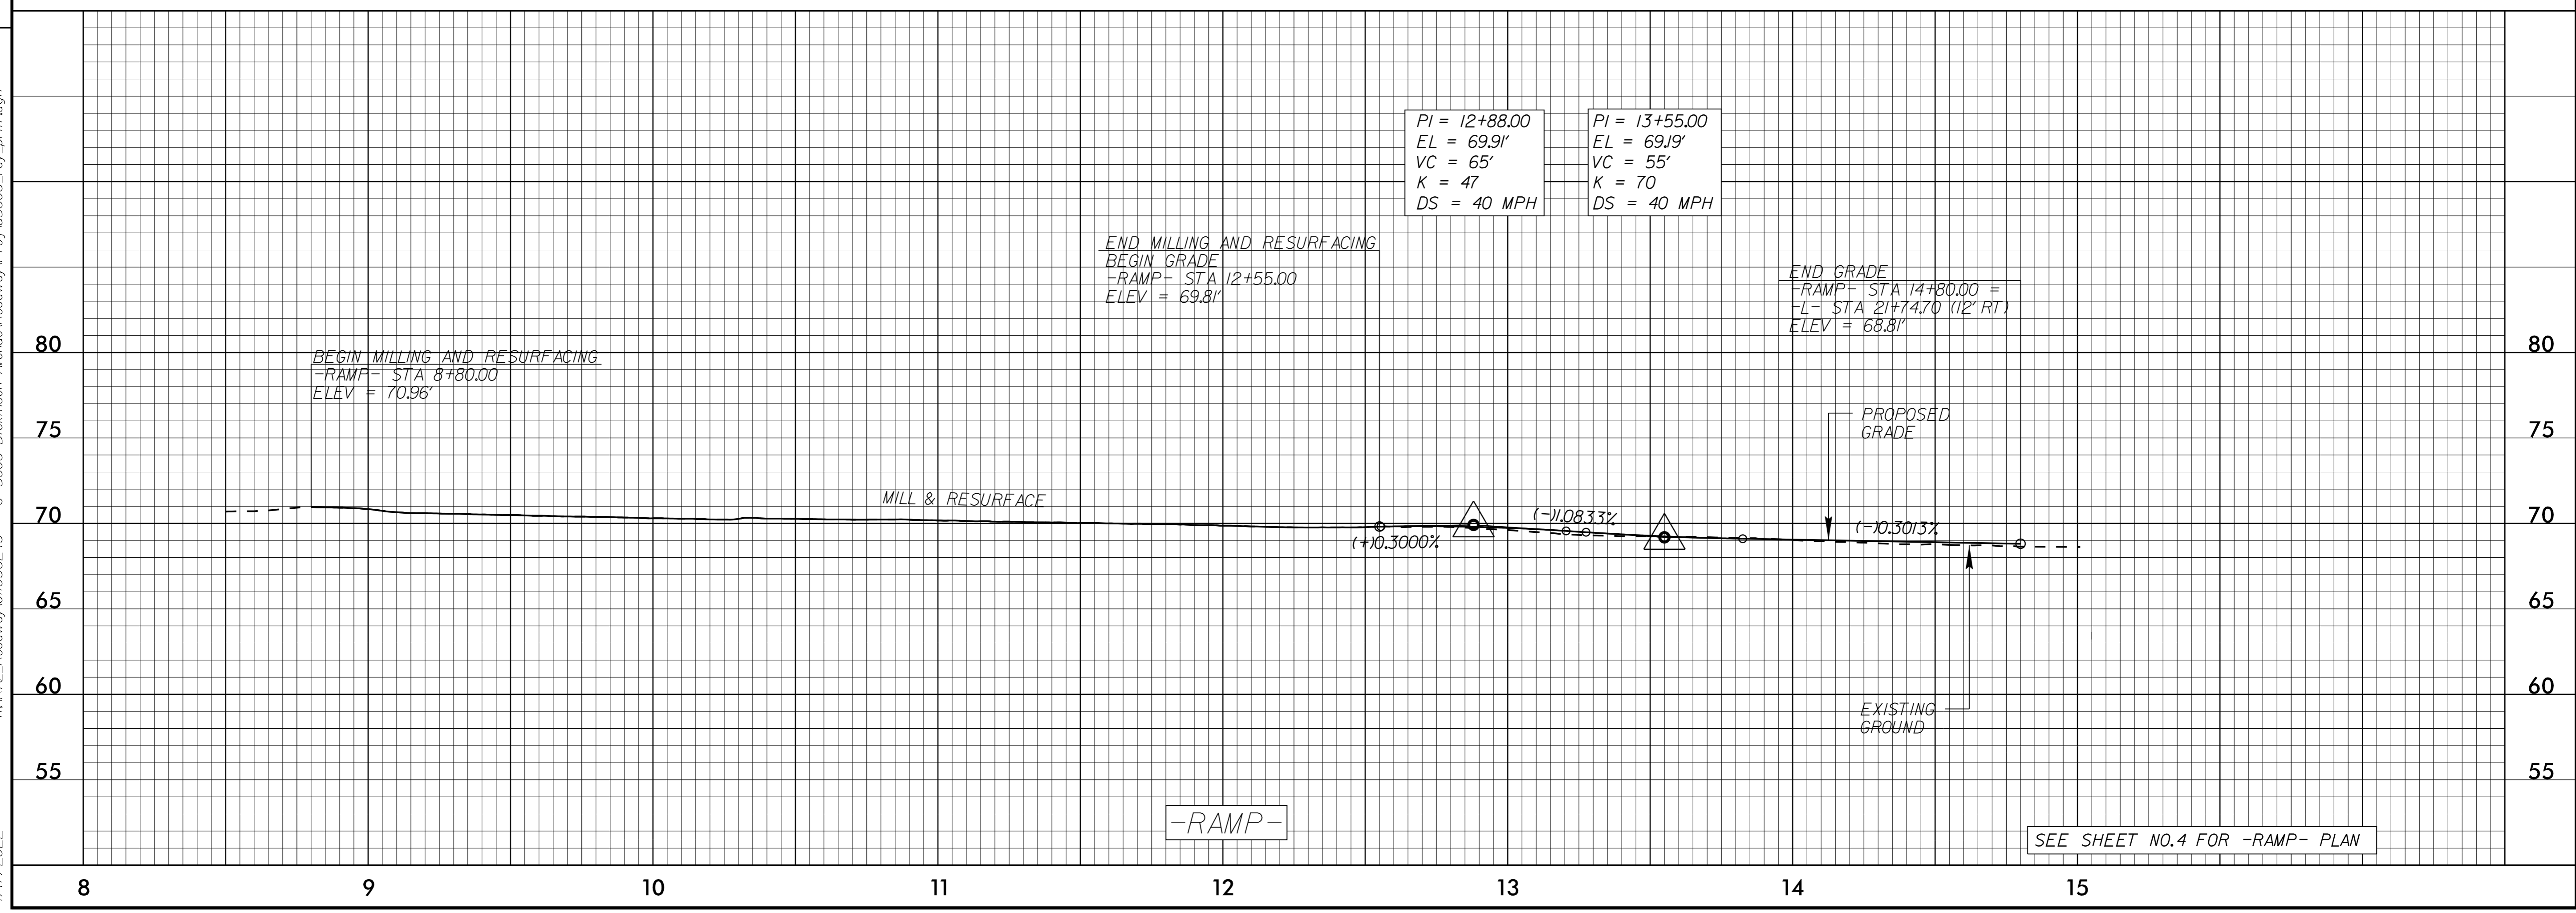


Kimley Horn
 421 FAYETTEVILLE STREET, SUITE 600
 RALEIGH, NC 27601

PROJECT REFERENCE NO. U-5606	SHEET NO. 17
ROADWAY DESIGN ENGINEER	HYDRAULICS ENGINEER
<i>[Signature]</i> 024436 1/07/2022	<i>[Signature]</i> 1/07/2022

DOCUMENT NOT CONSIDERED FINAL
UNLESS ALL SIGNATURES COMPLETED

REVISIONS
DESIGN REV. - 6/13/18 - REVISED -L- END GRADE STATION DUE TO UNIVERSITY EDGE DEVELOPMENT. - J.W.M.

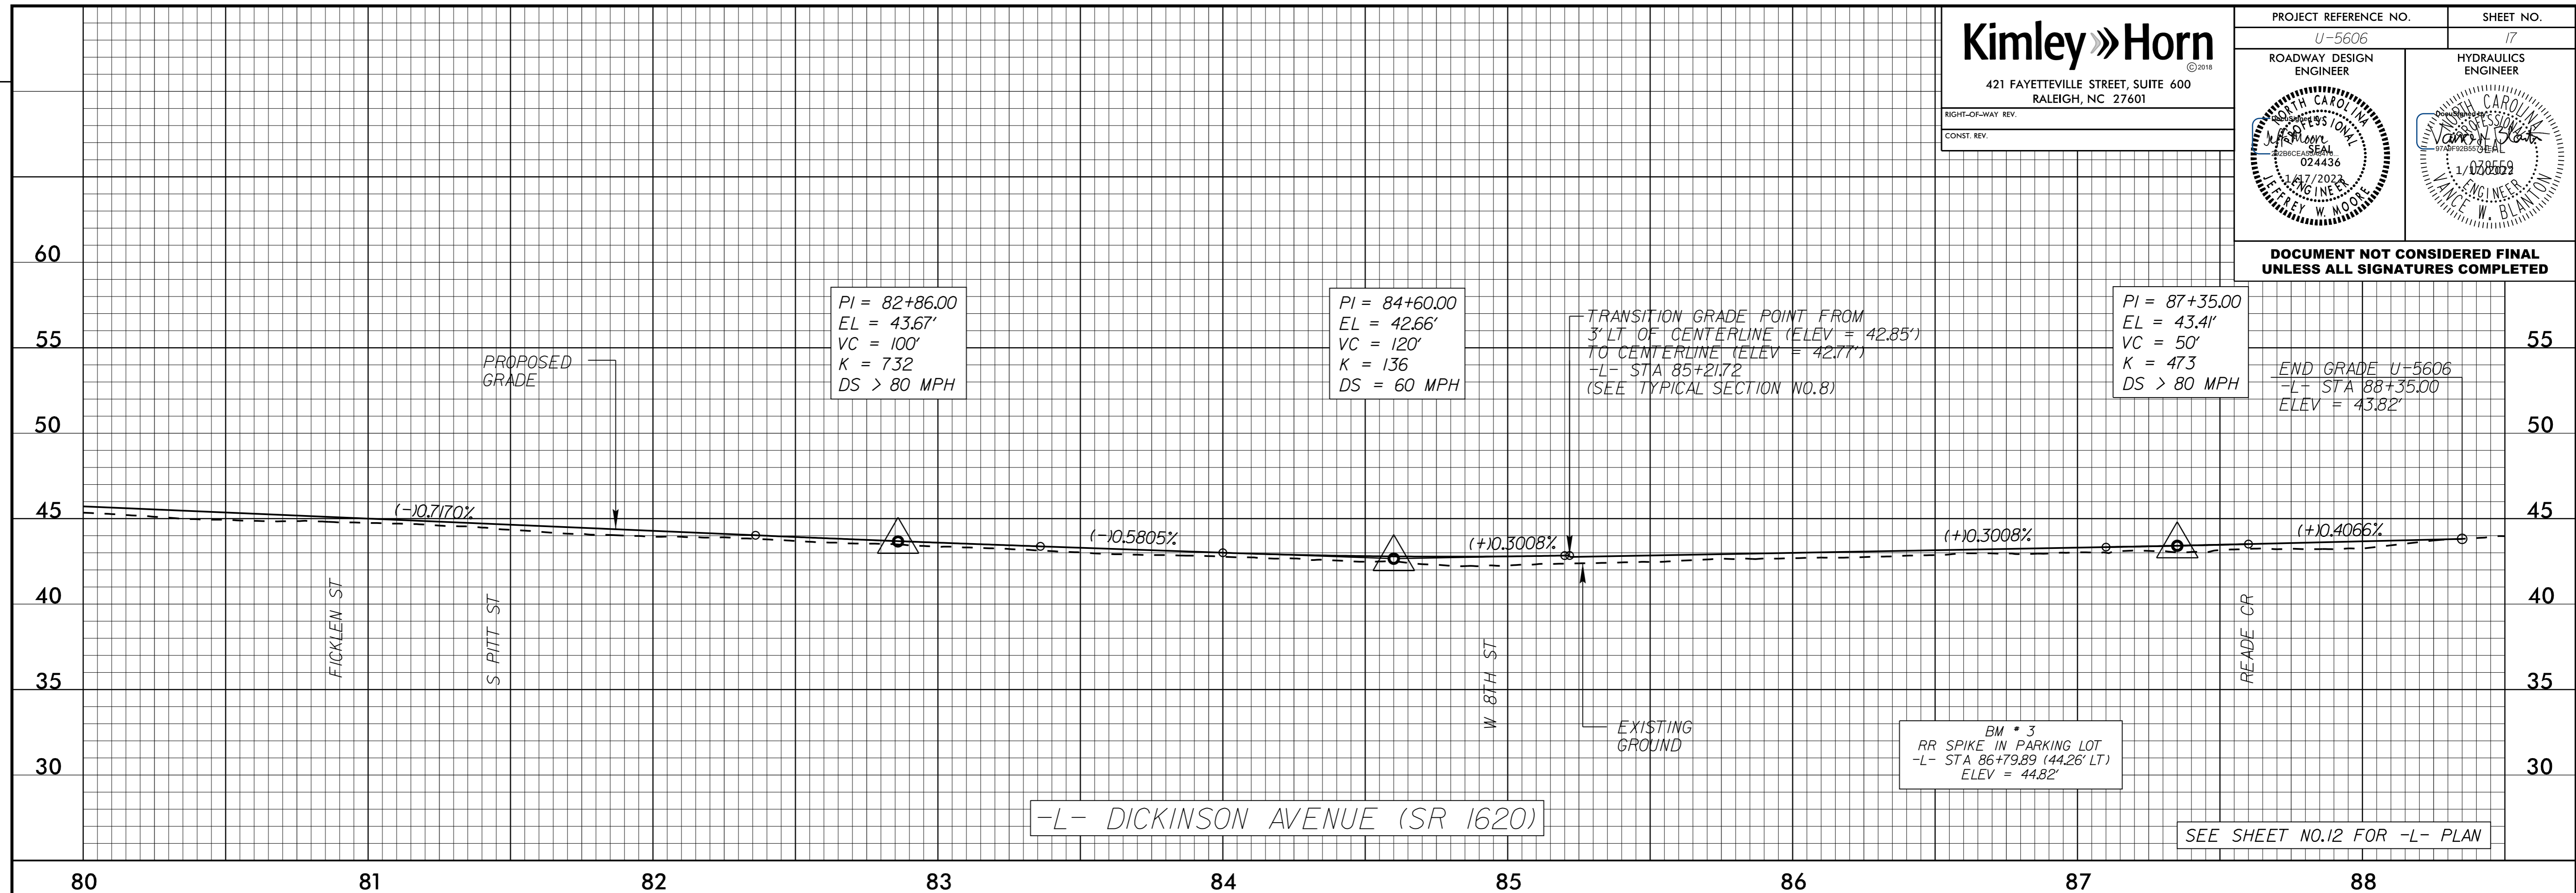

K:\RAL_Roadway\01036243 - U-5606 Dickinson Avenue\Roadway\Pro\U5606_rdy_of117.dgn
1/17/2022