
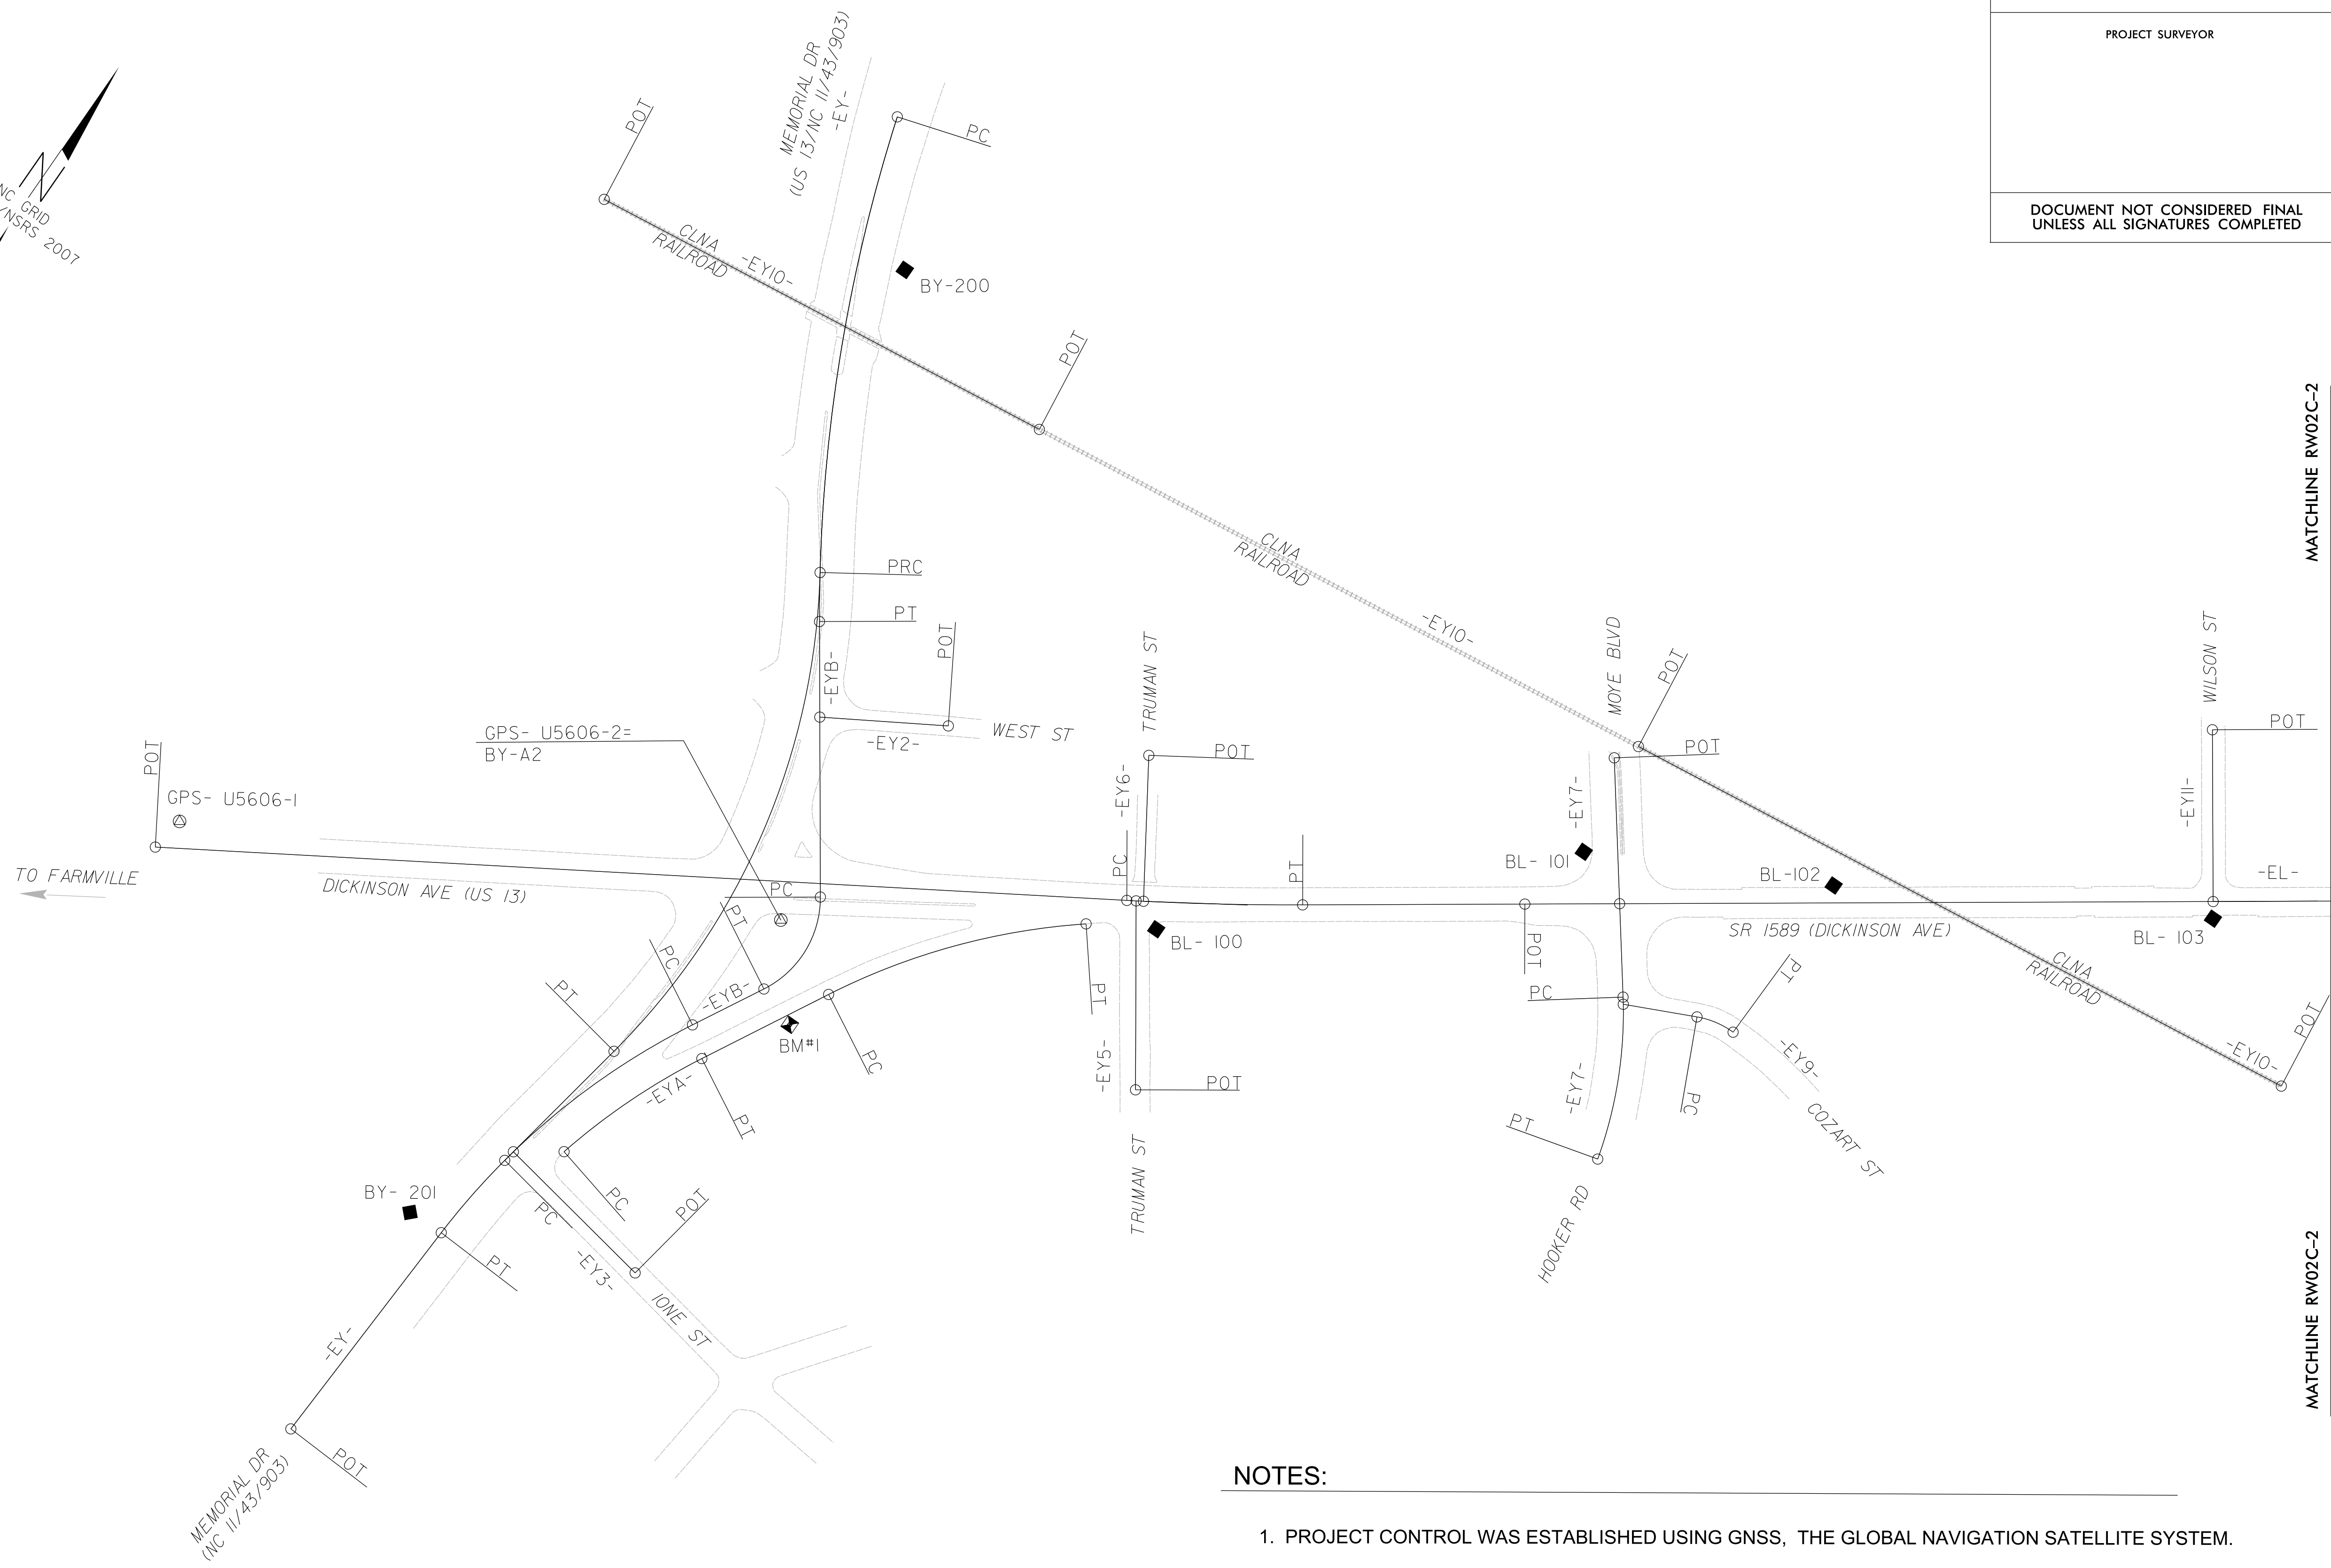


PROJECT REFERENCE NO.	SHEET NO.
U-5606	RW02C-1
Location and Surveys	
509 WARD BLVD WILSON, NC	
PROJECT SURVEYOR	
DOCUMENT NOT CONSIDERED FINAL UNLESS ALL SIGNATURES COMPLETED	

SURVEY CONTROL SHEET

W/ EXISTING CENTERLINE ALIGNMENTS PRIOR TO CONSTRUCTION

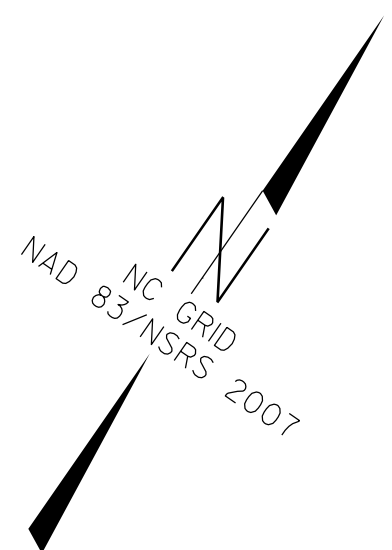

REVISIONS

09-FEB-2022 09:53
 S:\Units\Div04\Projects\Conventional\U-5606 (Div2)\Jarrett\rescale\U5606_1s_rw02c-1.dgn
 bturner AT DIV04-323023

NOTES:

1. PROJECT CONTROL WAS ESTABLISHED USING GNSS, THE GLOBAL NAVIGATION SATELLITE SYSTEM.
2. THE SURVEY CONTROL DATA FOR THIS PROJECT HAS BEEN COMPILED FROM VARIOUS SOURCES. IF FURTHER INFORMATION REGARDING PROJECT CONTROL IS NEEDED, PLEASE CONTACT THE LOCATION AND SURVEYS UNIT.

MATCHLINE RW02C-2

MATCHLINE RW02C-2