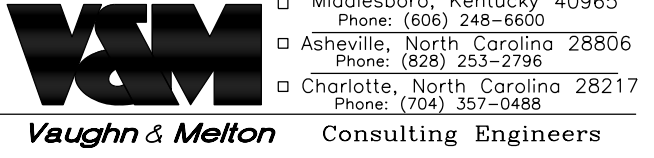
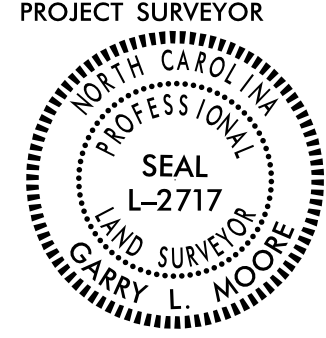


PERMANENT EASEMENT CONTROL SHEET

PROJECT REFERENCE NO.	SHEET NO.
U-5606	RW03E-2
Location and Surveys	
<ul style="list-style-type: none"> ■ New Bern, North Carolina 28562 Phone: (252) 631-5115 □ Middleboro, Kentucky 40965 Phone: (606) 245-6660 □ Asheville, North Carolina 28806 Phone: (828) 253-2786 □ Charlotte, North Carolina 28217 Phone: (704) 397-0488 	
	
	
DOCUMENT NOT CONSIDERED FINAL UNLESS ALL SIGNATURES COMPLETED	

ROW MARKER PERMANENT EASEMENT-E				
ALIGN	STATION	OFFSET	NORTH	EAST
L	21+78.46	-45.00	677159.0939	2477488.2835
L	22+26.25	30.37	677121.4633	2477569.1473
L	22+26.25	42.00	677111.7227	2477575.4999
L	22+36.25	42.00	677117.2630	2477583.9686
L	22+36.25	30.06	677127.2418	2477577.4200
L	22+46.00	-30.00	677182.7732	2477552.5394
L	22+46.00	-45.00	677195.2909	2477544.2746
L	22+70.00	-45.00	677208.4122	2477564.0006
L	22+70.00	-30.00	677195.9515	2477572.3510
L	22+74.00	30.00	677148.3562	2477609.1027
L	22+74.00	41.51	677138.8052	2477615.5190
L	23+32.00	30.00	677181.3775	2477657.3876
L	23+32.00	41.00	677172.3495	2477663.6721
L	23+37.63	-45.00	677246.1106	2477619.0968
L	23+54.15	45.00	677181.7883	2477684.1781
L	23+54.15	30.00	677194.0854	2477675.5885
L	23+64.15	45.00	677187.5147	2477692.3761
L	23+64.15	30.00	677199.8118	2477683.7865
L	23+86.00	30.00	677212.3240	2477701.6993
L	23+86.00	52.00	677194.2883	2477714.2974
L	24+10.00	30.00	677226.0674	2477721.3747
L	24+10.00	52.00	677208.0317	2477733.9728
L	24+87.00	-30.00	677319.3491	2477750.1412
L	24+87.00	-45.00	677331.6462	2477741.5516
L	25+14.47	45.00	677273.5941	2477815.6094
L	25+14.47	30.00	677285.8912	2477807.0198
L	25+24.47	45.00	677279.3205	2477823.8075
L	25+24.47	30.00	677291.6176	2477815.2179
L	25+69.62	45.00	677305.1753	2477860.8217
L	25+69.62	30.00	677317.4724	2477852.2321
L	25+78.00	-45.00	677383.7543	2477816.1508
L	25+79.62	45.00	677310.9017	2477869.0198
L	25+79.62	30.00	677323.1988	2477860.4302
L	26+28.58	-45.00	677412.7228	2477857.6228
L	26+41.50	-45.00	677420.1176	2477868.2094
L	27+58.92	-45.00	677487.3575	2477964.4716
L	28+81.81	-45.00	677557.7282	2478065.2160
L	30+92.54	-46.00	677679.2225	2478237.4037
L	33+72.72	-46.00	677839.6681	2478467.1815
L	34+22.73	-43.00	677865.8417	2478509.8112
L	35+22.73	-28.00	677910.8132	2478600.3879
L	35+22.73	-43.00	677923.1054	2478591.7912
L	35+74.25	43.00	677882.1070	2478683.2783
L	35+74.25	28.00	677894.4041	2478674.6887
L	37+21.54	-43.00	678036.9567	2478754.7834
L	37+99.44	43.00	678011.0619	2478867.8932
L	38+01.64	28.00	678024.6144	2478861.1008
L	39+73.06	-43.00	678180.9857	2478960.9787
L	40+23.06	-43.00	678209.6177	2479001.9690
L	40+40.66	43.00	678149.1926	2479065.6443
L	40+40.66	28.00	678161.4897	2479057.0547
L	40+50.66	43.00	678154.9190	2479073.8424
L	40+50.66	28.00	678167.2161	2479065.2528
L	40+98.11	43.00	678182.0915	2479112.7363
L	40+98.13	28.00	678194.3995	2479104.1692
L	41+03.11	43.00	678184.9534	2479116.8362
L	41+20.04	-28.00	678252.8557	2479090.0639
L	41+20.06	-43.00	678265.1622	2479081.4878
L	41+35.00	-43.00	678273.7189	2479093.7377
L	41+35.00	-28.00	678261.4218	2479102.3273
L	43+74.09	-43.00	678410.6322	2479289.7461
L	44+40.00	28.00	678390.1654	2479384.4323
L	44+52.34	36.00	678390.6774	2479399.1356
L	45+02.34	43.00	678413.5708	2479444.1345
L	45+19.00	28.00	678435.4074	2479449.2018
L	45+51.87	-40.00	678509.9763	2479437.2083
L	45+51.87	-28.00	678500.1386	2479444.0800
L	45+61.87	-28.00	678505.8650	2479452.2781
L	45+61.87	-40.00	678515.7027	2479445.4064
L	47+12.06	-40.00	678601.7076	2479568.5331
L	47+12.06	-28.00	678591.8699	2479575.4048
L	47+22.27	-40.00	678607.5543	2479576.9034
L	47+72.27	-42.00	678637.8238	2479616.7453
L	47+91.00	-28.00	678637.0743	2479640.1204
L	48+83.41	42.98	678631.7122	2479756.4719
L	49+70.38	-36.00	678746.1462	2479782.9017
L	49+70.38	-28.00	678739.5710	2479787.4585
L	49+80.38	-36.00	678751.8424	2479791.1207
L	49+80.38	-28.00	678745.2671	2479795.6777

ROW MARKER PERMANENT EASEMENT-E				
ALIGN	STATION	OFFSET	NORTH	EAST
L	50+51.08	-28.00	678785.5388	2479853.7869
L	50+51.08	-35.00	678791.2922	2479849.7996
L	50+61.08	-28.00	678791.2350	2479862.0060
L	50+61.08	-35.00	678796.9884	2479858.0187
L	51+50.59	43.00	678783.8661	2479976.0191
L	51+90.59	43.00	678806.6511	2480008.8961
L	52+57.50	-43.00	678915.4490	2480014.9043
L	52+57.50	-28.00	678903.1203	2480023.4485
L	52+67.50	-43.00	678921.1451	2480023.1234
L	52+67.50	-28.00	678908.8164	2480031.6676
L	54+16.83	-43.00	679006.2043	2480145.8577
L	54+16.93	-28.00	678993.9339	2480154.4859
L	54+21.83	-43.00	679009.0525	2480149.9673
L	55+12.35	43.00	678989.9284	2480273.3520
L	55+31.24	-43.00	679071.3734	2480239.8920
L	55+31.24	-28.00	679059.0448	2480248.4362
L	55+41.24	-28.00	679064.7409	2480256.6554
L	55+41.24	-43.00	679077.0696	2480248.1111
L	55+52.35	43.00	679012.7131	2480306.2287
L	57+73.26	43.00	679138.5445	2480487.7944
L	58+68.62	43.00	679192.8655	2480566.1751
L	60+16.74	43.00	679277.2372	2480687.9181
L	60+16.74	40.00	679279.7030	2480686.2092
L	60+43.61	43.00	679292.5437	2480710.0042
L	60+43.61	40.00	679295.0095	2480708.2954
L	60+74.71	28.00	679322.5890	2480727.0232
L	60+89.00	43.00	679318.3953	2480747.3061
L	60+92.66	-37.00	679386.2348	2480704.7477
L	60+92.66	-37.00	679386.2348	2480704.7477
L	60+92.66	-28.00	679378.8375	2480709.8742
L	60+95.97	43.00	679322.3673	2480753.0375
L	61+02.66	-28.00	679384.5337	2480718.0933
L	61+02.66	-37.00	679391.9309	2480712.9668
L	61+35.97	43.00	679345.1519	2480785.9140
L	63+50.32	-28.00	679525.6042	2480921.6482
L	63+50.32	-40.00	679535.4673	2480914.8127
L	63+60.32	-40.00	679541.1634	2480923.0319
L	63+60.32	-28.00	679531.3004	2480929.8673
L	63+83.47	28.00	679498.4589	2480980.7913
L	63+83.47	43.00	679486.1302	2480989.3355
L	64+03.53	43.00	679497.5554	2481005.8213
L	64+29.30	-42.50	679582.5097	2480978.3008
L	64+29.35	-28.00	679570.6199	2480986.6025
L	64+33.58	40.00	679517.1413	2481028.8092
L	64+51.00	40.00	679527.0641	2481043.1272
L	64+51.00	29.00	679536.1022	2481036.8635
L	65+46.11	-42.50	679649.0415	2481074.3101
L	65+97.00	46.50	679604.8583	2481166.8041
L	65+97.00	31.50	679617.1944	2481158.2707
L	66+00.50	-44.00	679681.2828	2481118.2061
L	67+61.81	-44.43	679772.9318	2481251.2386
L	67+61.81	-32.00	679762.6711	2481258.2515
L	67+81.72	46.50	679709.0942	2481318.9805
L	67+81.91	31.50	679721.5891	2481310.6789
L	68+91.47	-45.00	679846.5609	2481357.9605
L	76+49.00	-25.76	680260.5812	2481992.1986
L	76+49.00	-37.00	680269.7930	2481985.7536
L	76+70.00	-37.00	680281.8294	2482002.9573
L	76+70.00	-30.36	680276.3869	2482006.7651
L	81+53.53	24.31	680508.9356	2482434.3818
L	81+93.00	34.00	680523.8830	2482472.1768
L	81+95.00	24.01	680533.1850	2482468.0265

ROW MARKER PERMANENT EASEMENT-E				
ALIGN	STATION	OFFSET	NORTH	EAST
RAMP	11+31.98	22.20	676853.6319	2477289.3283
RAMP	11+31.98	37.20	676845.5391	2477301.9580
RAMP	11+41.98	22.17	676861.7997	2477294.5995
RAMP	11+41.98	37.17	676853.5487	2477307.1263
RAMP	11+85.88	22.07	676896.8329	2477318.9652
RAMP	11+85.88	37.07	676887.9031	2477331.0176
RAMP	11+95.88	22.05	676904.6179	2477324.7893
RAMP	11+95.88	37.05	676895.5373	2477336.7284
RAMP	12+24.17	22.02	676926.2298	2477341.8017
RAMP	12+24.17	37.00	676916.7422	2477353.3955
RAMP	12+34.17	37.00	676924.0833	2477359.4845
RAMP	12+34.17	22.01	676933.7197	2477348.0016
RAMP	12+64.39	22.01	676955.8618	2477367.3149
RAMP	12+64.39	37.00	676945.7958	2477378.4229
RAMP	12+74.39	22.01	676963.0218	2477373.8932
RAMP	12+74.39	37.00	676952.8168	2477384.8736
RAMP	14+00.00	22.27	677045.3360	2477463.9193
RAMP	14+07.53	37.30	677037.8928	2477478.8525
RAMP	14+08.05	27.50	677045.9743	2477473.2886
RAMP	14+23.28	37.36	677046.8604	2477490.8898

I, Garry L. Moore, certify that the right of way and permanent easement monumentation for this project shown herein was completed under my direct and responsible charge from an actual survey made under my supervision; that all horizontal closures had a minimum ratio of precision of 1:10,000 (Class A). Field work was performed from DEC. 2021 to JAN. 2022, and all coordinates are based on NAD83/2011. That this survey was performed to meet the requirements of 21NCAC 56.1600 as applicable.

This, 11th day of January, 2022.


Garry L. Moore
Professional Land Surveyor L-2717

REVISIONS

U:\AN-2025-07-30-155606_1_s_r_03e-2.dgn
6/2/2016 10:56:06 AM
TJ Lemmons

NOTES:

1. IF FURTHER INFORMATION REGARDING PROJECT CONTROL IS NEEDED PLEASE CONTACT THE LOCATION AND SURVEYS UNIT.
2. PROJECT CONTROL WAS ESTABLISHED USING GNSS, THE GLOBAL NAVIGATION SATELLITE SYSTEM.
3. RIGHT OF WAY MONUMENTATION ESTABLISHED DEC. 2021 TO JAN. 2022.