
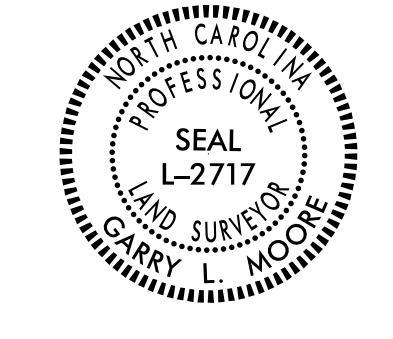


PROJECT REFERENCE NO.	SHEET NO.
U-5606	RW09
Location and Surveys	
<ul style="list-style-type: none"> ■ New Bern, North Carolina 28562 Phone: (252) 833-1111 □ Middlesboro, Kentucky 40965 Phone: (606) 248-8650 □ Asheville, North Carolina 28806 Phone: (828) 253-2798 □ Charlotte, North Carolina 28217 Phone: (704) 387-0488 	
	
PROJECT SURVEYOR 	
DOCUMENT NOT CONSIDERED FINAL UNLESS ALL SIGNATURES COMPLETED	


I, Garry L. Moore, certify that the right of way and permanent easement monumentation for this project shown herein was completed under my direct and responsible charge from an actual survey made under my supervision; that all horizontal closures had a minimum ratio of precision of 1:10,000 (Class A). Field work was performed from Dec. 2021 to Jan. 2022, and all coordinates are based on NAD83/2011. That this survey was performed to meet the requirements of 21NCAC 56.1600 as applicable.

This 11th day of January, 2022.

GARRY MOORE
Professional Land Surveyor L-2717

NAD 83/NSRS 2007

-Y3-
PI Sta. 8+91.59
 $\Delta = 1' 05'' 12.6''$ (LT)
 $D = 1' 16'' 23.7''$
 $L = 85.36'$
 $T = 42.68'$
 $R = 4,500.00'$
SE = EXISTING
RO = EXISTING

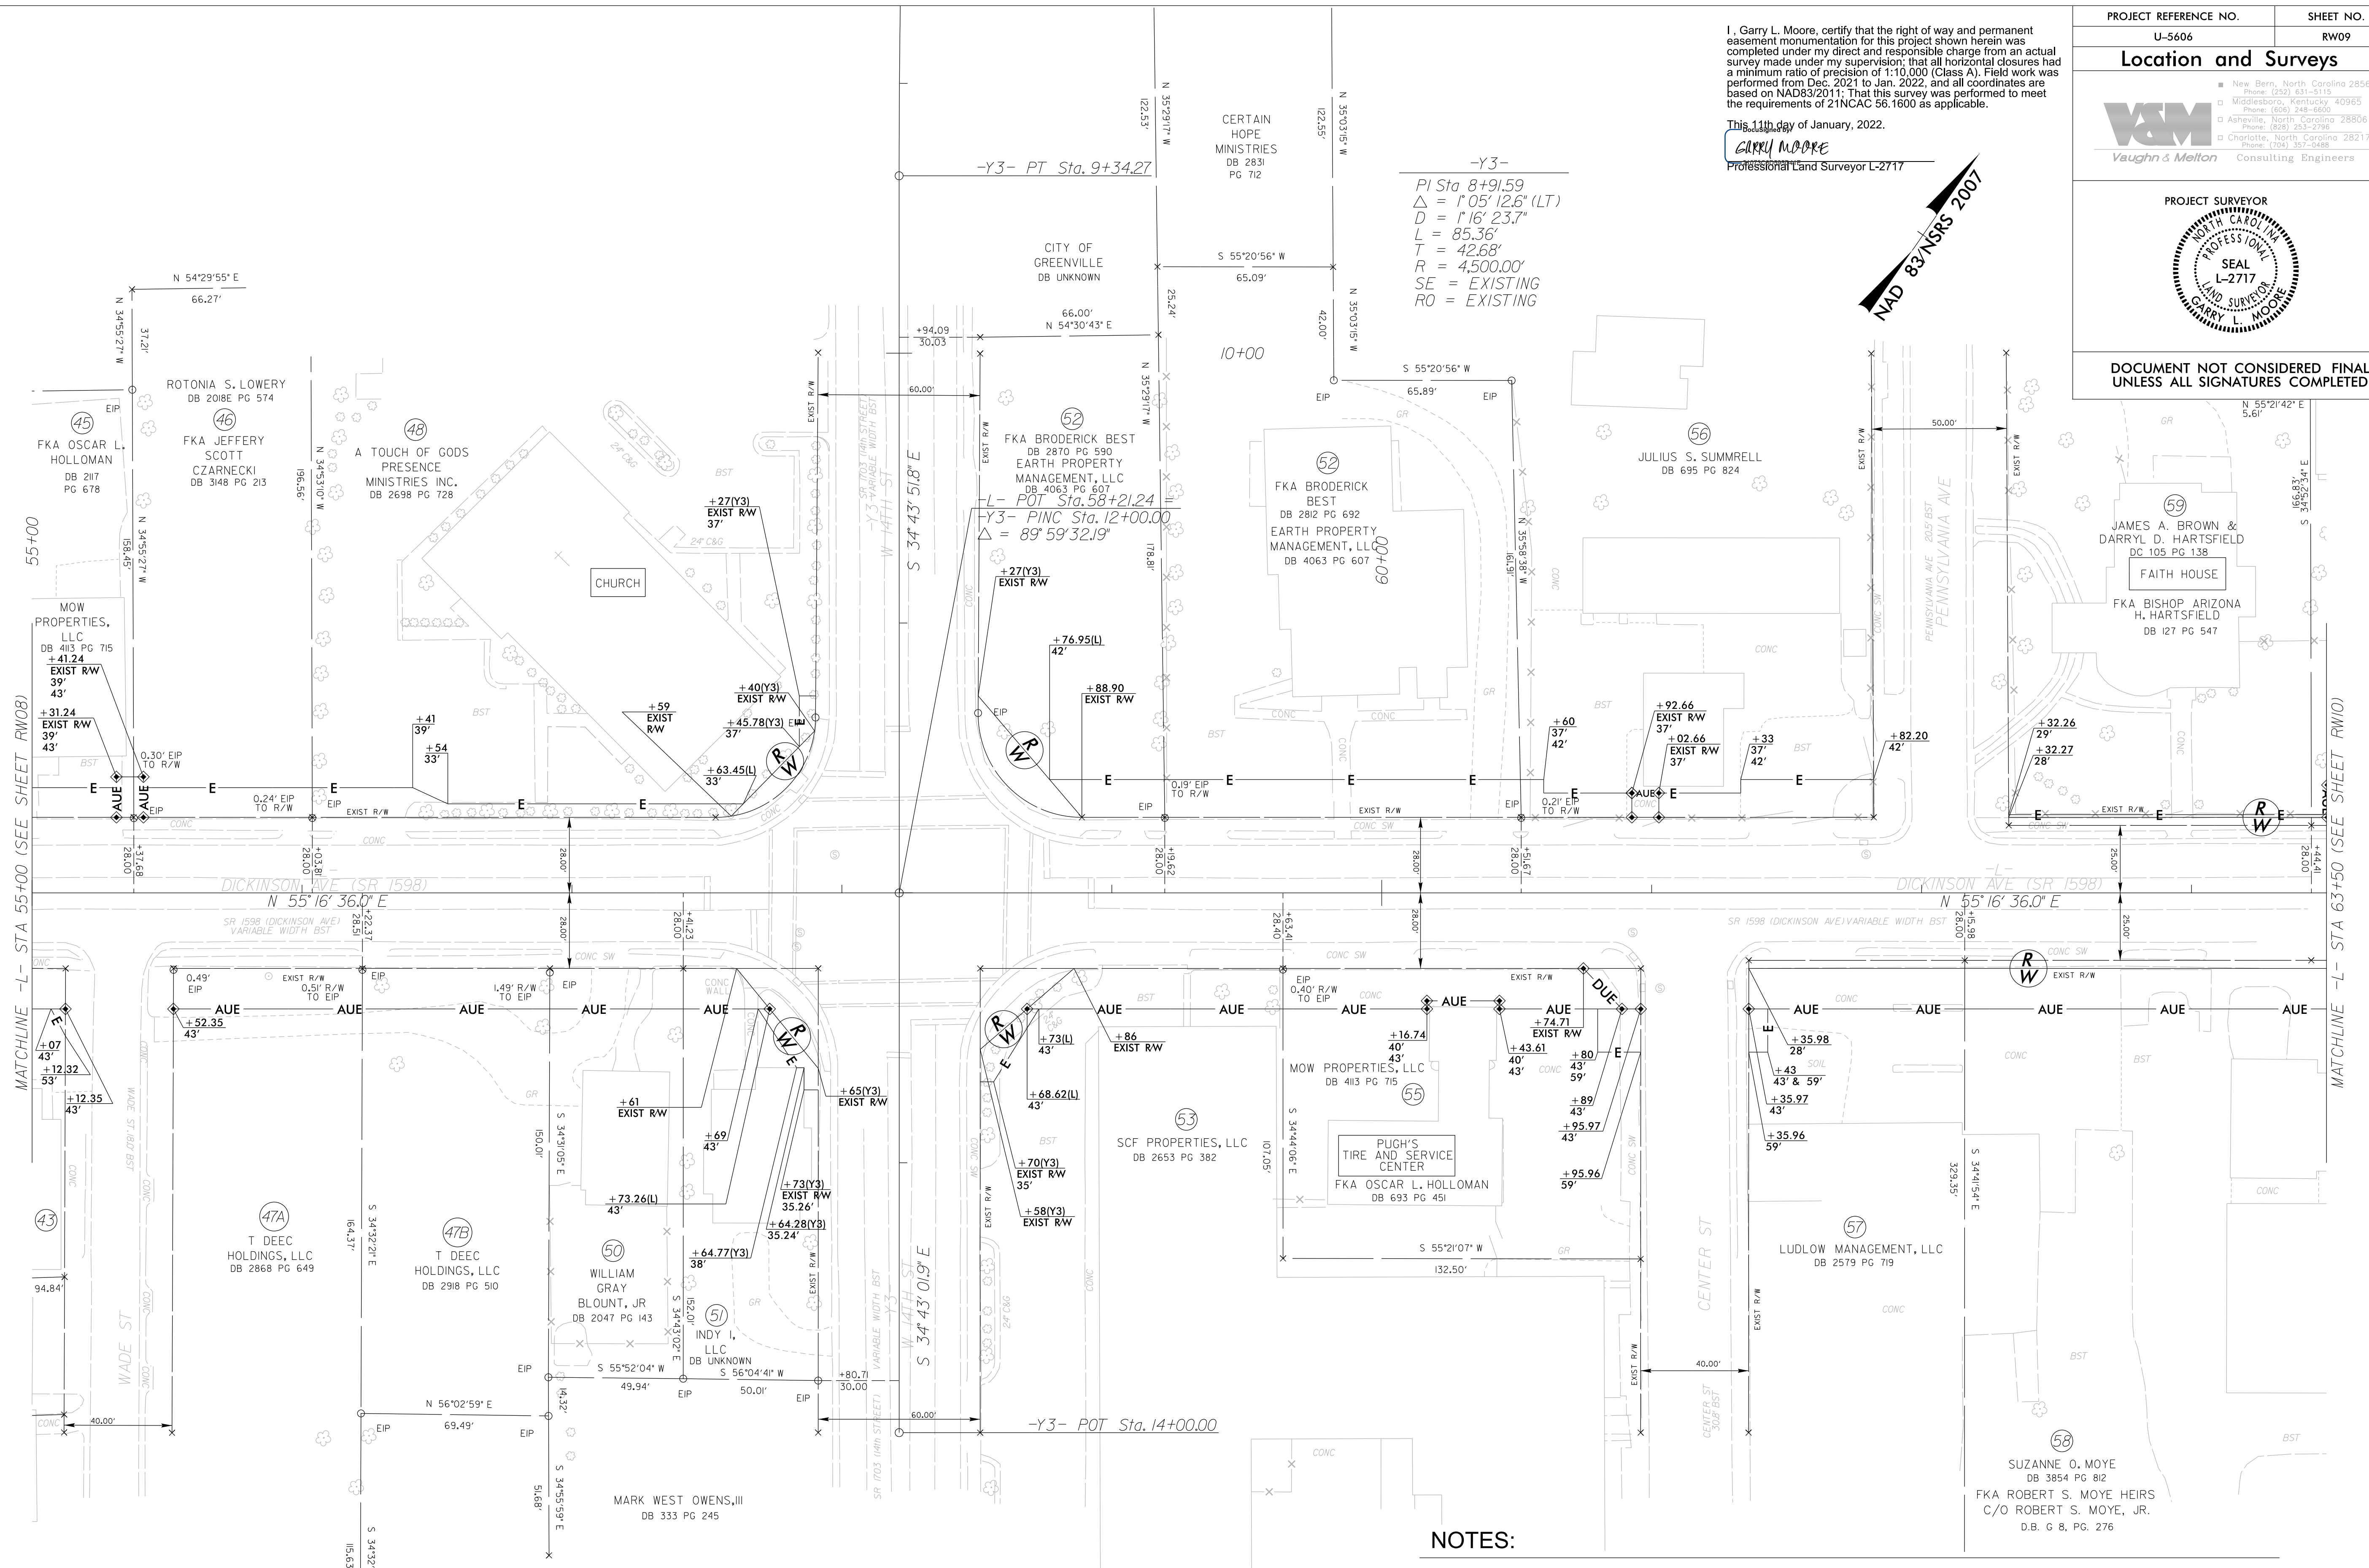

REVISIONS

MATCHLINE -L- STA 55+00 (SEE SHEET RW08)

MATCHLINE -L- STA 63+50 (SEE SHEET RW10)

NOTES:

1. IF FURTHER INFORMATION REGARDING PROJECT CONTROL IS NEEDED PLEASE CONTACT THE LOCATION AND SURVEYS UNIT.
2. PROJECT CONTROL WAS ESTABLISHED USING GNSS, THE GLOBAL NAVIGATION SATELLITE SYSTEM.
3. RIGHT OF WAY MONUMENTATION ESTABLISHED DEC. 2021 TO JAN. 2022.

C:\JAN-2022\15-02\U-5606\15-02-05-5606.dgn
C:\JAN-2022\15-02\U-5606\15-02-05-5606.dgn
T. Lemmons AT: RVA19107L