

### PROJECT INFORMATION


THIS PROJECT IS SUBDIVIDED INTO SECTIONS. ALL SECTIONS WILL BE BUILT UNDER SEPERATE ICTS USING ROAD CLOSURES AND OFFSITE DETOURS. MORE THAN ONE SECTION MAY BE CONSTRUCTED AT A TIME AS DEFINED IN THE PHASING OR AT THE DIRECTION OF THE ENGINEER.

SECTION 1	- -L- FROM STA. 17+26+/- (MEMORIAL AVE) TO STA. 27+50+/- (MOYE BLVD/HOOKER RD)
SECTION 2	- -L- FROM MOYE BLVD/HOOKER RD STA. 26+62+/- TO STA.32+25+/-
SECTION 3	- -L- FROM STA. 32+25+/- TO STA. 41+52+/-
SECTION 4	- -L- FROM STA. 41+52+/- TO STA. 57+25+/-
SECTION 5A	- -L- FROM STA. 57+25+/- TO STA. 66+00+/-
SECTION 5B	- -L- FROM STA.66+00+/- TO STA. 72+50+/-
SECTION 6	- -L- FROM STA. 72+50+/- TO FICKLEN STREET
SECTION 7	- -L- FROM FICKLEN STREET TO READE CIRCLE

K:\RAL\_Roadway\01036243 - U-5606 Dickinson AvenueTrafficControl\TCP\U-5606\_TC\_TMP\_2C\_Sections.dgn 12/7/2021



APPROVED: *Evan Parrot*  
 DATE: 1/17/2022  
 SEAL  
 DOCUMENT NOT CONSIDERED FINAL UNLESS ALL SIGNATURES COMPLETED

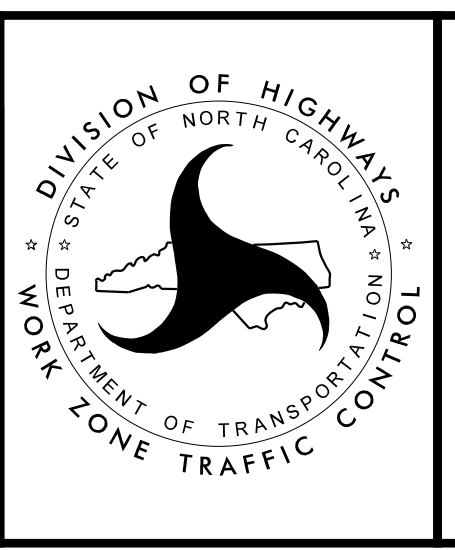

SECTION OVERVIEW