

NOTES:

SAWCUT SIDEWALK LEAVING A MINIMUM OF 5' EXISTING SIDEWALK ALONG ALL BUSINESS FRONTS.

PLACE PEDESTRIAN CHANNELIZING DEVICES ALONG SAWCUT SIDEWALK TO PROTECT PEDESTRIANS FROM CONSTRUCTION AREA.


K:\RAL\_Roadway\01036243 - U-5606 Dickinson AvenueTrafficControl\CPJ-5606\_TC\_TMP\_2E\_PedTyp.dgn 1/17/2022

**Kimley»Horn**

APPROVED: *Evan Parrot*  
DATE: 1/17/2022

SEAL

DOCUMENT NOT CONSIDERED FINAL UNLESS ALL SIGNATURES COMPLETED

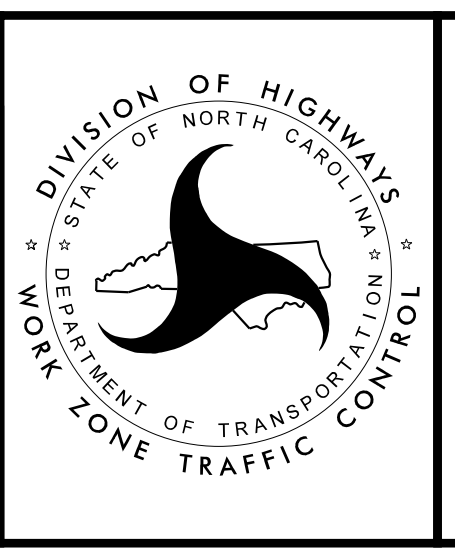

TYP. SIDEWALK ACCESSIBILTIIY STEP 1