



F

MESSAGE NO. 1	MESSAGE NO. 2
DCKNSN AVE CLSD AT	*STREET* FOLLOW DETOUR

CHANGEABLE MESSAGE SIGN



DISPLAY THE FOLLOWING STREET NAME FOR EACH SECTION CLOSURE

SECTION 1	MEMORIAL
SECTIONS 2 & 3	HOOKEE RD
SECTION 4	S SKINNER
SECTIONS 5A & 5B	14TH ST
SECTION 6	9TH ST
SECTION 7	FICKLEN

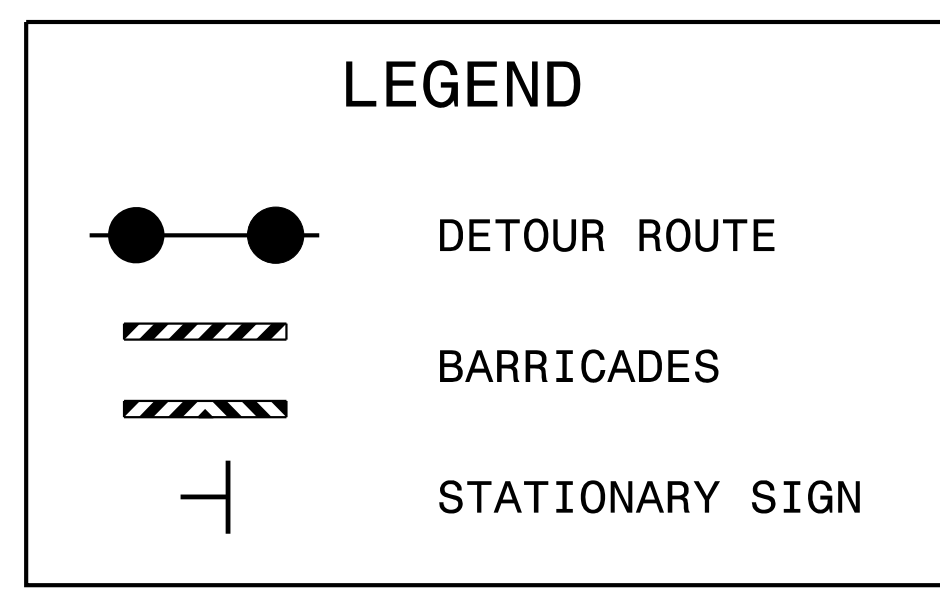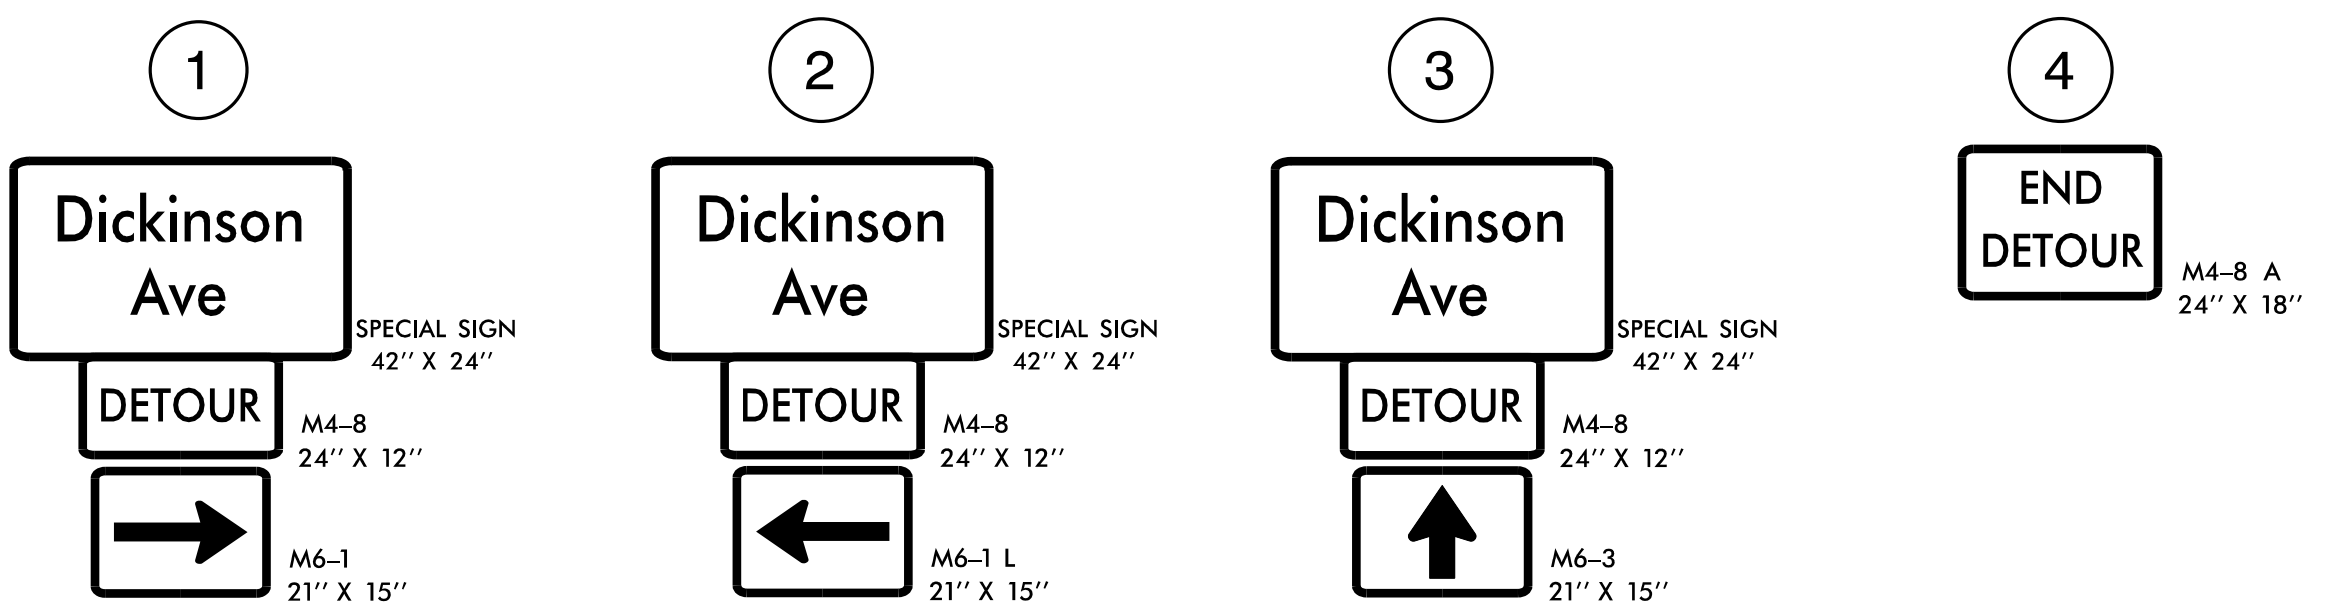

APPROVED: *Evan Parrot*
 DATE: 1/17/2022
 SEAL

DOCUMENT NOT CONSIDERED FINAL
 UNLESS ALL SIGNATURES COMPLETED

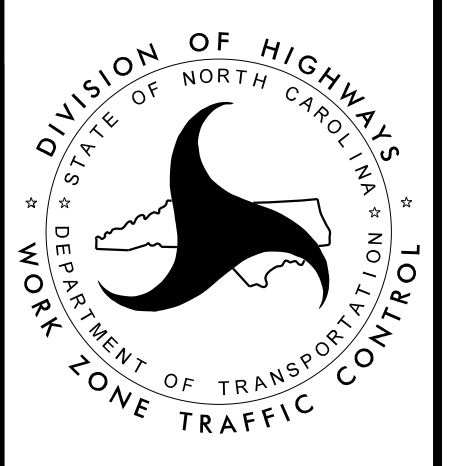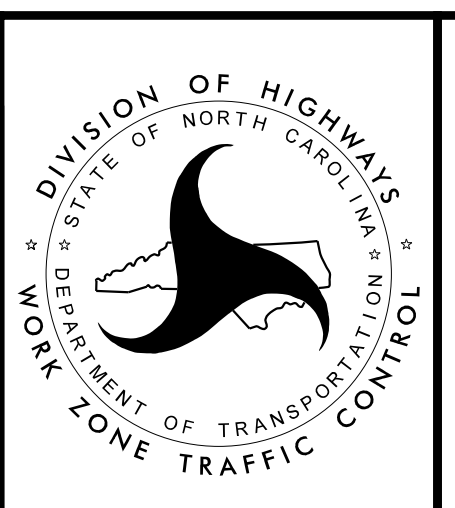

Kimley»Horn

THRU-TRAFFIC
 DETOUR

K:\RAL_Roadway\01036243 - U-5606 Dickinson Avenue Traffic Control\CP-U-5606_TC_TMP_4_DetOverall.dgn 1/17/2022