
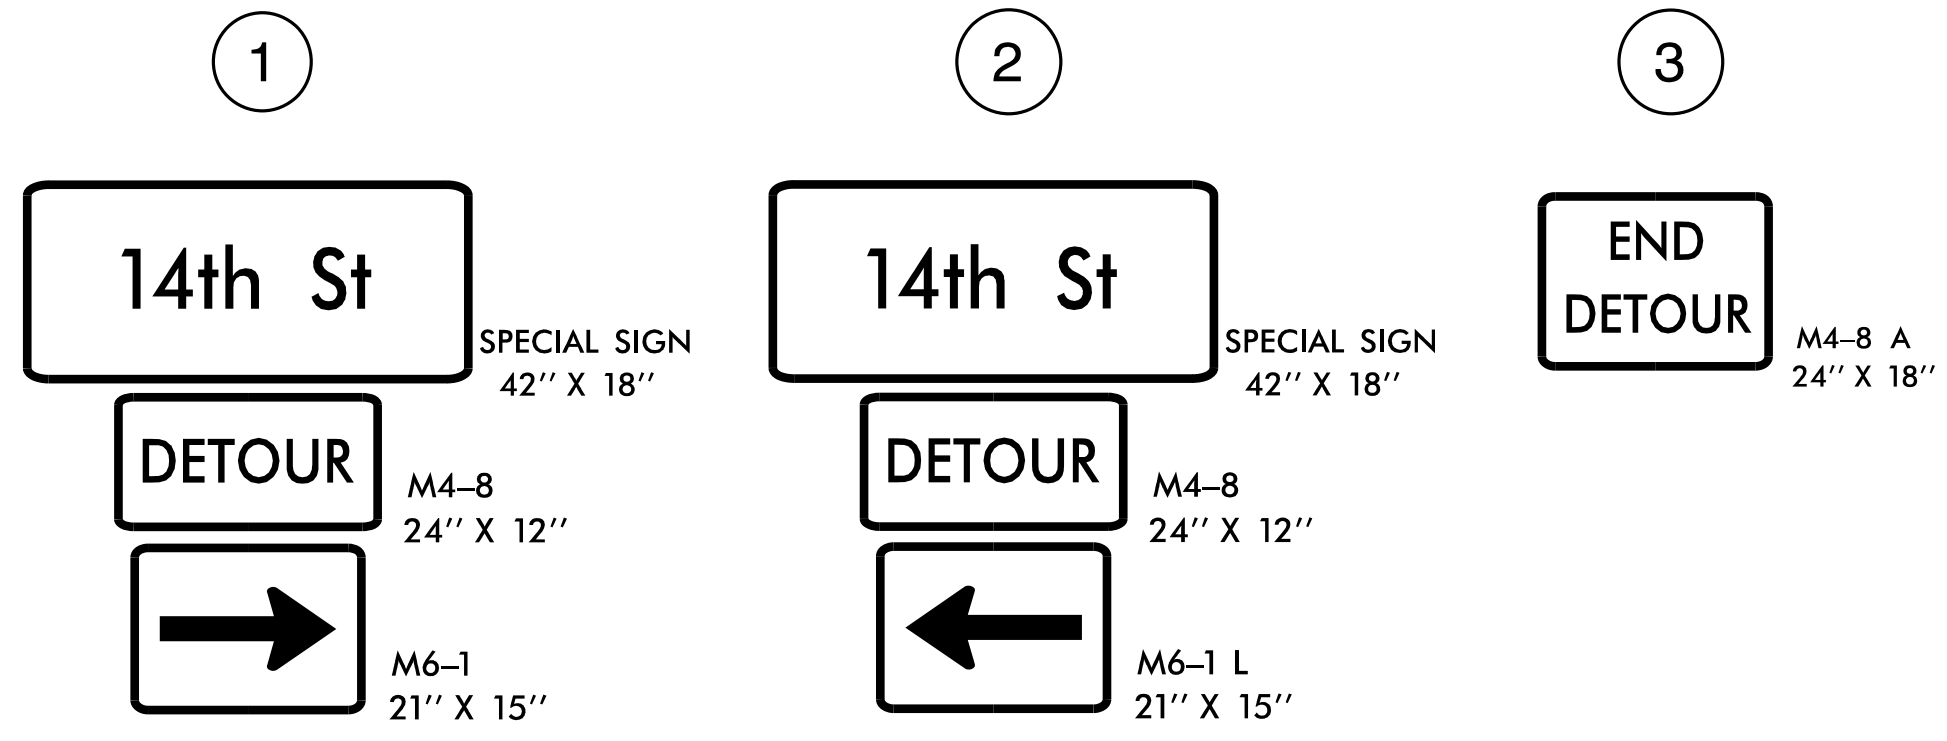
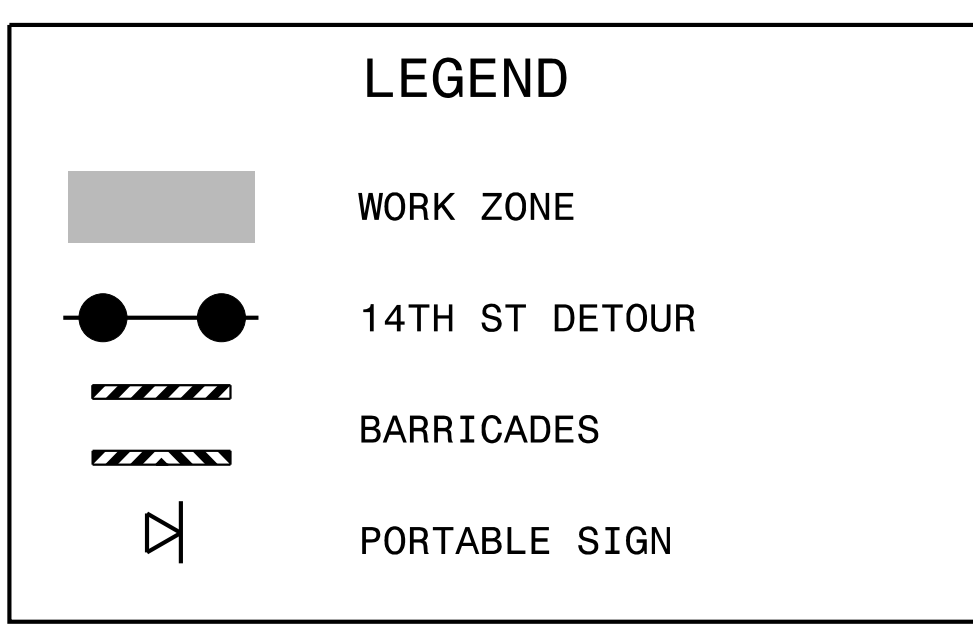
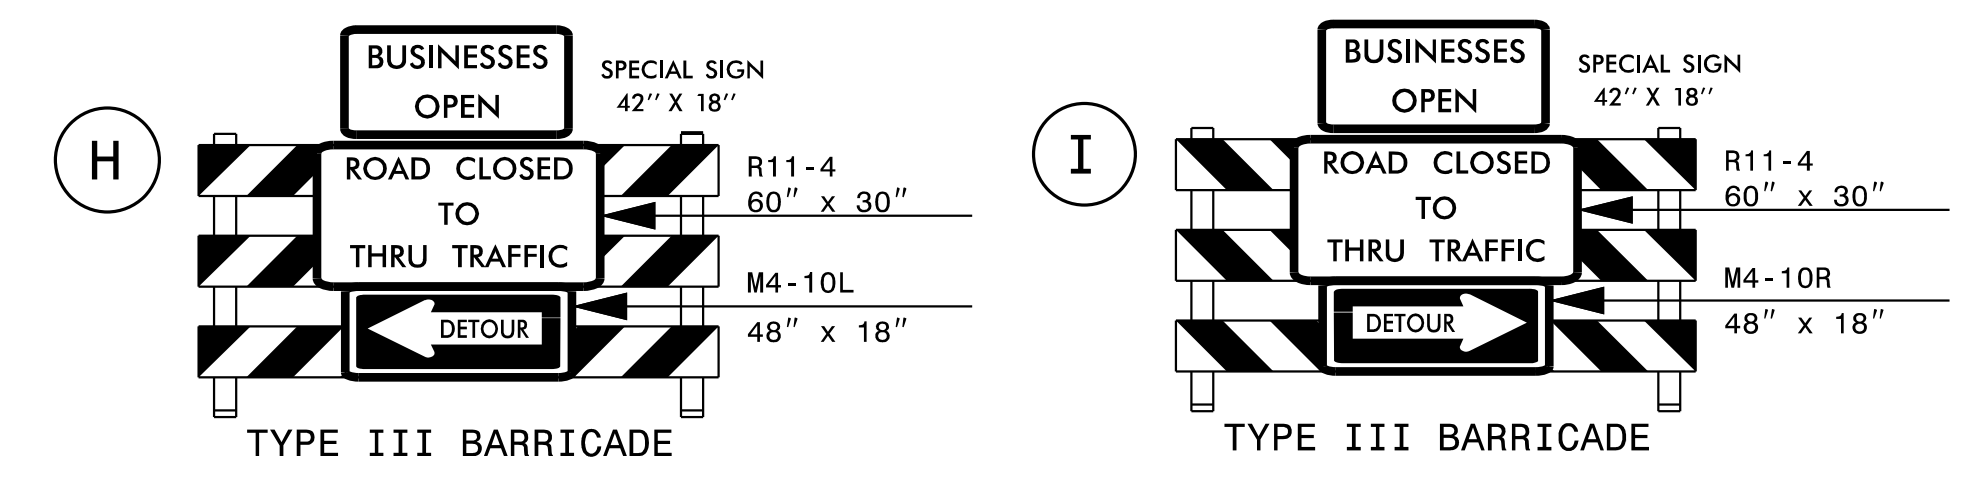
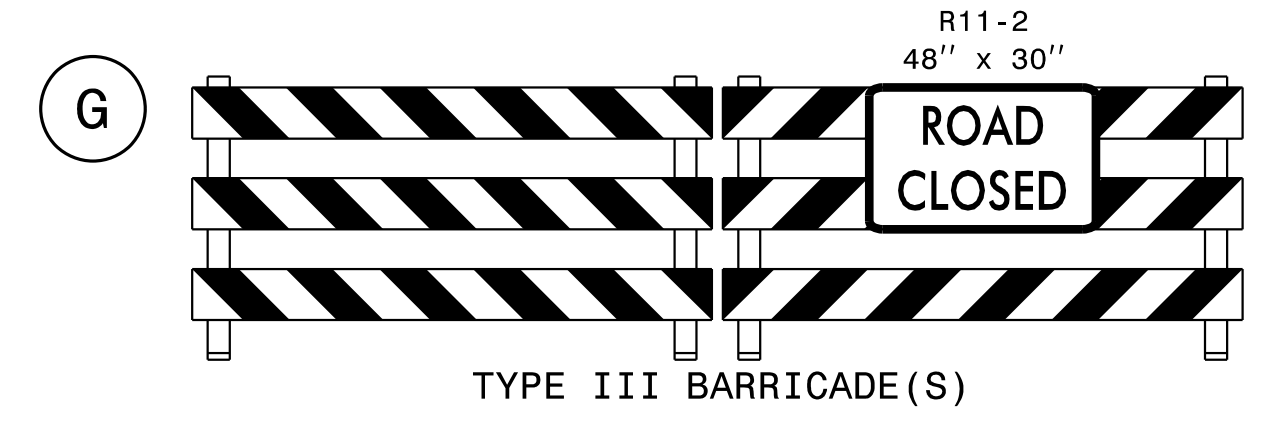
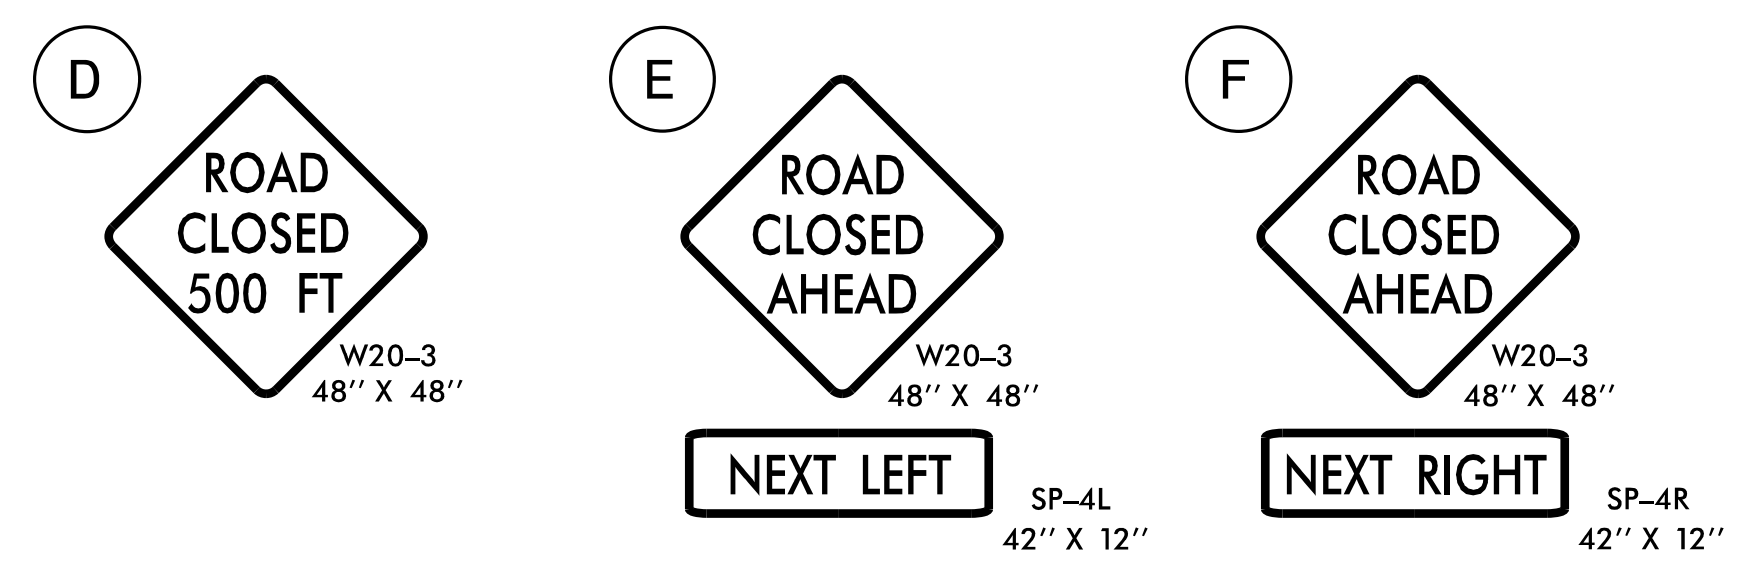


DETOUR FOR CONSTRUCTION OF DICKINSON AVE/14TH ST INTERSECTION


* NOTE: REFER TO SHEET TMP-4 FOR DICKINSON AVE THRU-TRAFFIC DETOUR ROUTE AND ASSOCIATED SIGNAGE PLACEMENT

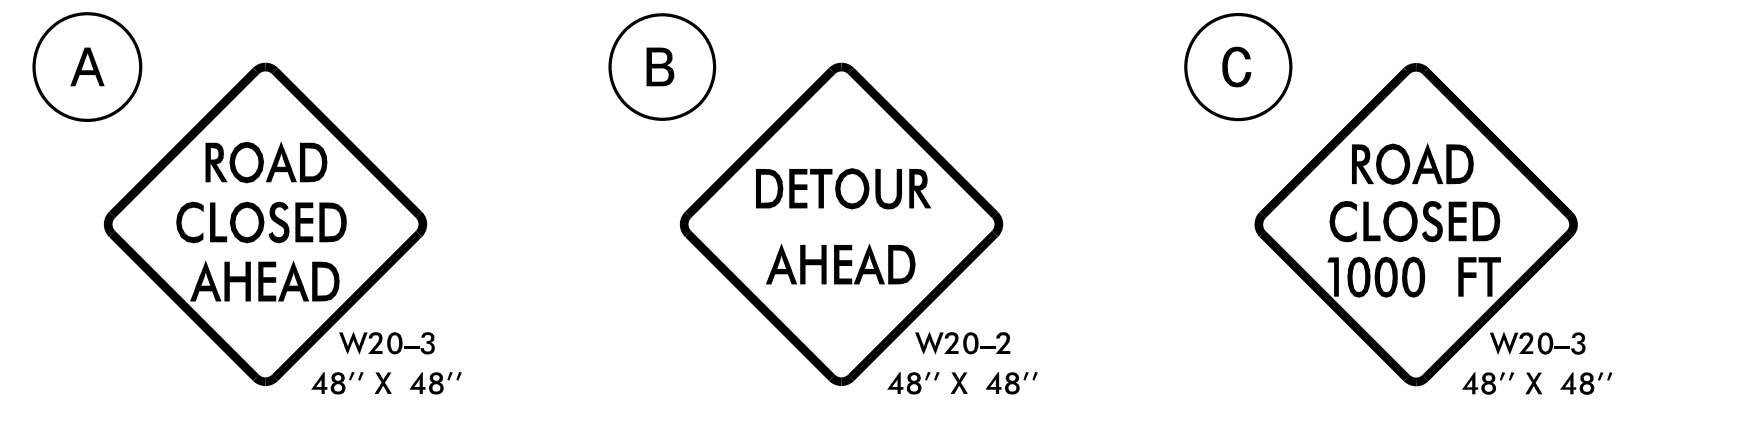

K:\RAL_Roadway\01036243 - U-5606 Dickinson Avenue\TrafficControl\TCPU-5606_TC_TMP_IL_DetSec5-Daot\4th.dgn 1/17/2022

Kimley»Horn

APPROVED: *Evan Parrot*
 DATE: 1/17/2022
 SEAL

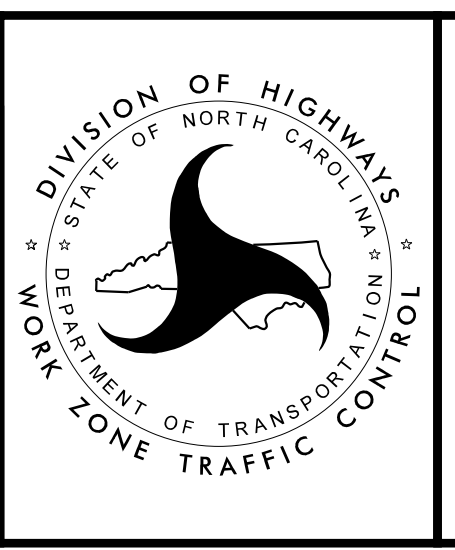

DICKINSON AVE /
 14TH ST
 INTERSECTION
 DETOUR

DOCUMENT NOT CONSIDERED FINAL UNLESS ALL SIGNATURES COMPLETED