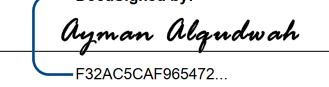
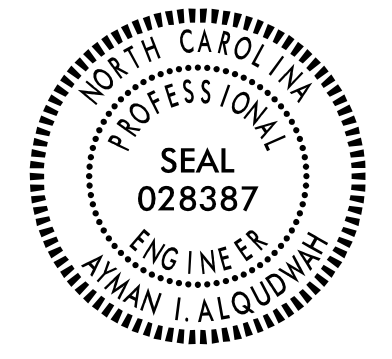


TIP NO. U-5606	SHEET NO. PMP-1
APPROVED:  <small>—PROF. 028387—</small>	
DATE: Nov 30, 2021	
SEAL	
	
DOCUMENT NOT CONSIDERED FINAL UNLESS ALL SIGNATURES COMPLETED	

**STATE OF NORTH CAROLINA
DEPARTMENT OF TRANSPORTATION**

**PAVEMENT MARKING PLAN
PITT COUNTY**

**LOCATION: SR 1598 /1620 (DICKINSON AVE) – FROM NC-11 (MEMORIAL DR)
TO SR 1610 (READE CIRCLE)**

- UPDATED PAVEMENT MARKING SCHEDULE
11/29/21
D. BEARD

T.I.P.: U-5606

CONTRACT: C204070

**U-5606 PAVEMENT
MARKING SCHEDULE**

SYMBOL	DESCRIPTION
<u>(FINAL PAVEMENT MARKINGS)</u>	
	<u>THERMOPLASTIC (16", 90 MILS)</u>
T1	WHITE LINE RR X
	<u>THERMOPLASTIC (24", 90 MILS)</u>
T2	WHITE STOPBAR
T3	WHITE CROSSWALK LINE
	<u>THERMOPLASTIC (4", 90 MILS)</u>
T8	2 FT.-6 FT./SP WHITE MINISKIP
TC	10 FT. WHITE SKIP
TB	YELLOW EDGELINE
TD	3 FT.-9 FT./SP WHITE MINISKIP
TE	WHITE SOLID LANE LINE
TF	10 FT. YELLOW SKIP
TI	YELLOW DOUBLE CENTER
TH	YELLOW SINGLE CENTER
	<u>THERMOPLASTIC (8", 90 MILS)</u>
TO	WHITE DIAGONAL
TN	WHITE GORE LINE
TQ	WHITE CROSSWALK LINE
	<u>THERMOPLASTIC (12", 90 MILS)</u>
TT	WHITE CROSSWALK LINE
	<u>THERMOPLASTIC PAVEMENT MARKING SYMBOLS (90 MILS)</u>
UA	LEFT TURN ARROW
UB	RIGHT TURN ARROW
UC	STRAIGHT ARROW
UE	COMBO STRAIGHT / RIGHT ARROW
UI	ALPHANUMERIC CHARACTER
UN	24" YIELD LINE TRIANGLE

GENERAL NOTES

- THE FOLLOWING GENERAL NOTES APPLY AT ALL TIMES FOR THE DURATION OF THE CONSTRUCTION PROJECT, EXCEPT WHEN OTHERWISE NOTED IN THE PLAN, OR DIRECTED BY THE ENGINEER.
- A) INSTALL PAVEMENT MARKINGS AND PAVEMENT MARKERS ON THE FINAL SURFACE AS FOLLOWS:

ROAD NAME	MARKING	MARKER
DICKINSON AVE.	THERMOPLASTIC	NONE
ALL -Y- LINES	THERMOPLASTIC	NONE
 - B) TIE PROPOSED PAVEMENT MARKING LINES TO EXISTING PAVEMENT MARKING LINES.
 - C) REMOVE/REPLACE ANY CONFLICTING/DAMAGED PAVEMENT MARKINGS AND MARKERS.
 - D) PASSING ZONES WILL BE DETERMINED IN THE FIELD AND MUST BE APPROVED BY THE ENGINEER.
 - E) STOP BAR LOCATION AT NON-SIGNALIZED INTERSECTIONS MAY BE ADJUSTED AS DIRECTED BY THE ENGINEER.
 - F) UNLESS OTHERWISE SPECIFIED, HEATED-IN-PLACE THERMOPLASTIC MAY BE USED IN LIEU OF EXTRUDED THERMOPLASTIC FOR STOP BARS, SYMBOLS, CHARACTERS AND DIAGONALS. IF HEATED-IN-PLACE IS USED, IT SHALL BE PAID FOR USING THE EXTRUDED THERMOPLASTIC PAY ITEM.
 - G) DUE TO THE COMPLEX NATURE OF THE SIDEWALKS AND STREETSCAPE PLANS, THE CURB RAMPS ARE SHOWN AS A GUIDE. REFER TO THE STREETSCAPE AND ALTERNATE CURB RAMP DESIGNS IN THE PLANS.


ROADWAY STANDARD DRAWING

THE FOLLOWING ROADWAY STANDARDS AS APPEAR IN "ROADWAY STANDARD DRAWINGS" - PROJECT SERVICES UNIT - N.C. DEPARTMENT OF TRANSPORTATION - RALEIGH, N.C., DATED JANUARY 2018 ARE APPLICABLE TO THIS PROJECT AND BY REFERENCE HEREBY ARE CONSIDERED A PART OF THESE PLANS:

STD. NO.	TITLE
1205.01	PAVEMENT MARKINGS - LINE TYPES AND OFFSETS
1205.02	PAVEMENT MARKINGS - TWO-LANE AND MULTILANE ROADWAYS
1205.04	PAVEMENT MARKINGS - INTERSECTIONS
1205.05	PAVEMENT MARKINGS - TURN LANES
1205.07	PAVEMENT MARKINGS - PEDESTRIAN CROSSWALKS
1205.08	PAVEMENT MARKINGS - SYMBOLS AND WORD MESSAGES
1205.09	PAVEMENT MARKINGS - PAINTED ISLANDS
1205.11	PAVEMENT MARKINGS - RAILROAD CROSSINGS

PLAN PREPARED BY: N.C.D.O.T. SIGNING AND DELINEATION UNIT

AYMAN ALQUDWAH, PE, CPM SIGNING & DELINEATION REGIONAL ENGINEER
ERIC WARD SIGNING & DELINEATION PROJECT DESIGN ENGINEER

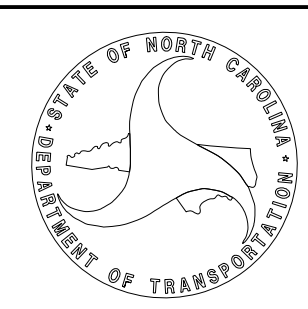

INDEX

SHEET NO.	DESCRIPTION
PMP-1	PAVEMENT MARKING PLAN TITLE, STANDARDS, NOTES AND SCHEDULE SHEET
PMP-2-10	PAVEMENT MARKING DETAIL