

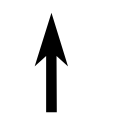
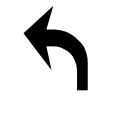
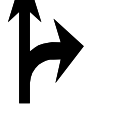
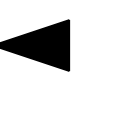


SYMBOL LEGEND	
	UC STRAIGHT ARROW
	UA LEFT ARROW
	UE COMBO RIGHT/ STRAIGHT ARROW
	UN 24" YIELD LINE TRIANGLE

\*\* DUE TO THE COMPLEX NATURE OF THE SIDEWALKS AND STREETSCAPE PLANS,  
THE CURB RAMP ARE SHOWN AS A GUIDE. REFER TO THE STREETSCAPE  
AND ALTERNATE CURB RAMP DESIGNS IN THE PLANS.

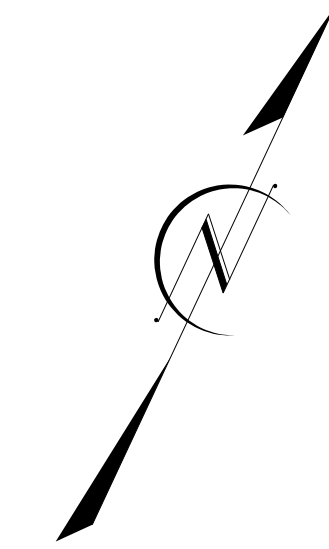

- ADDED DIMENSIONS AT INTERSECTION OF -Y1- AND -L-  
11/29/21  
D. BEARD

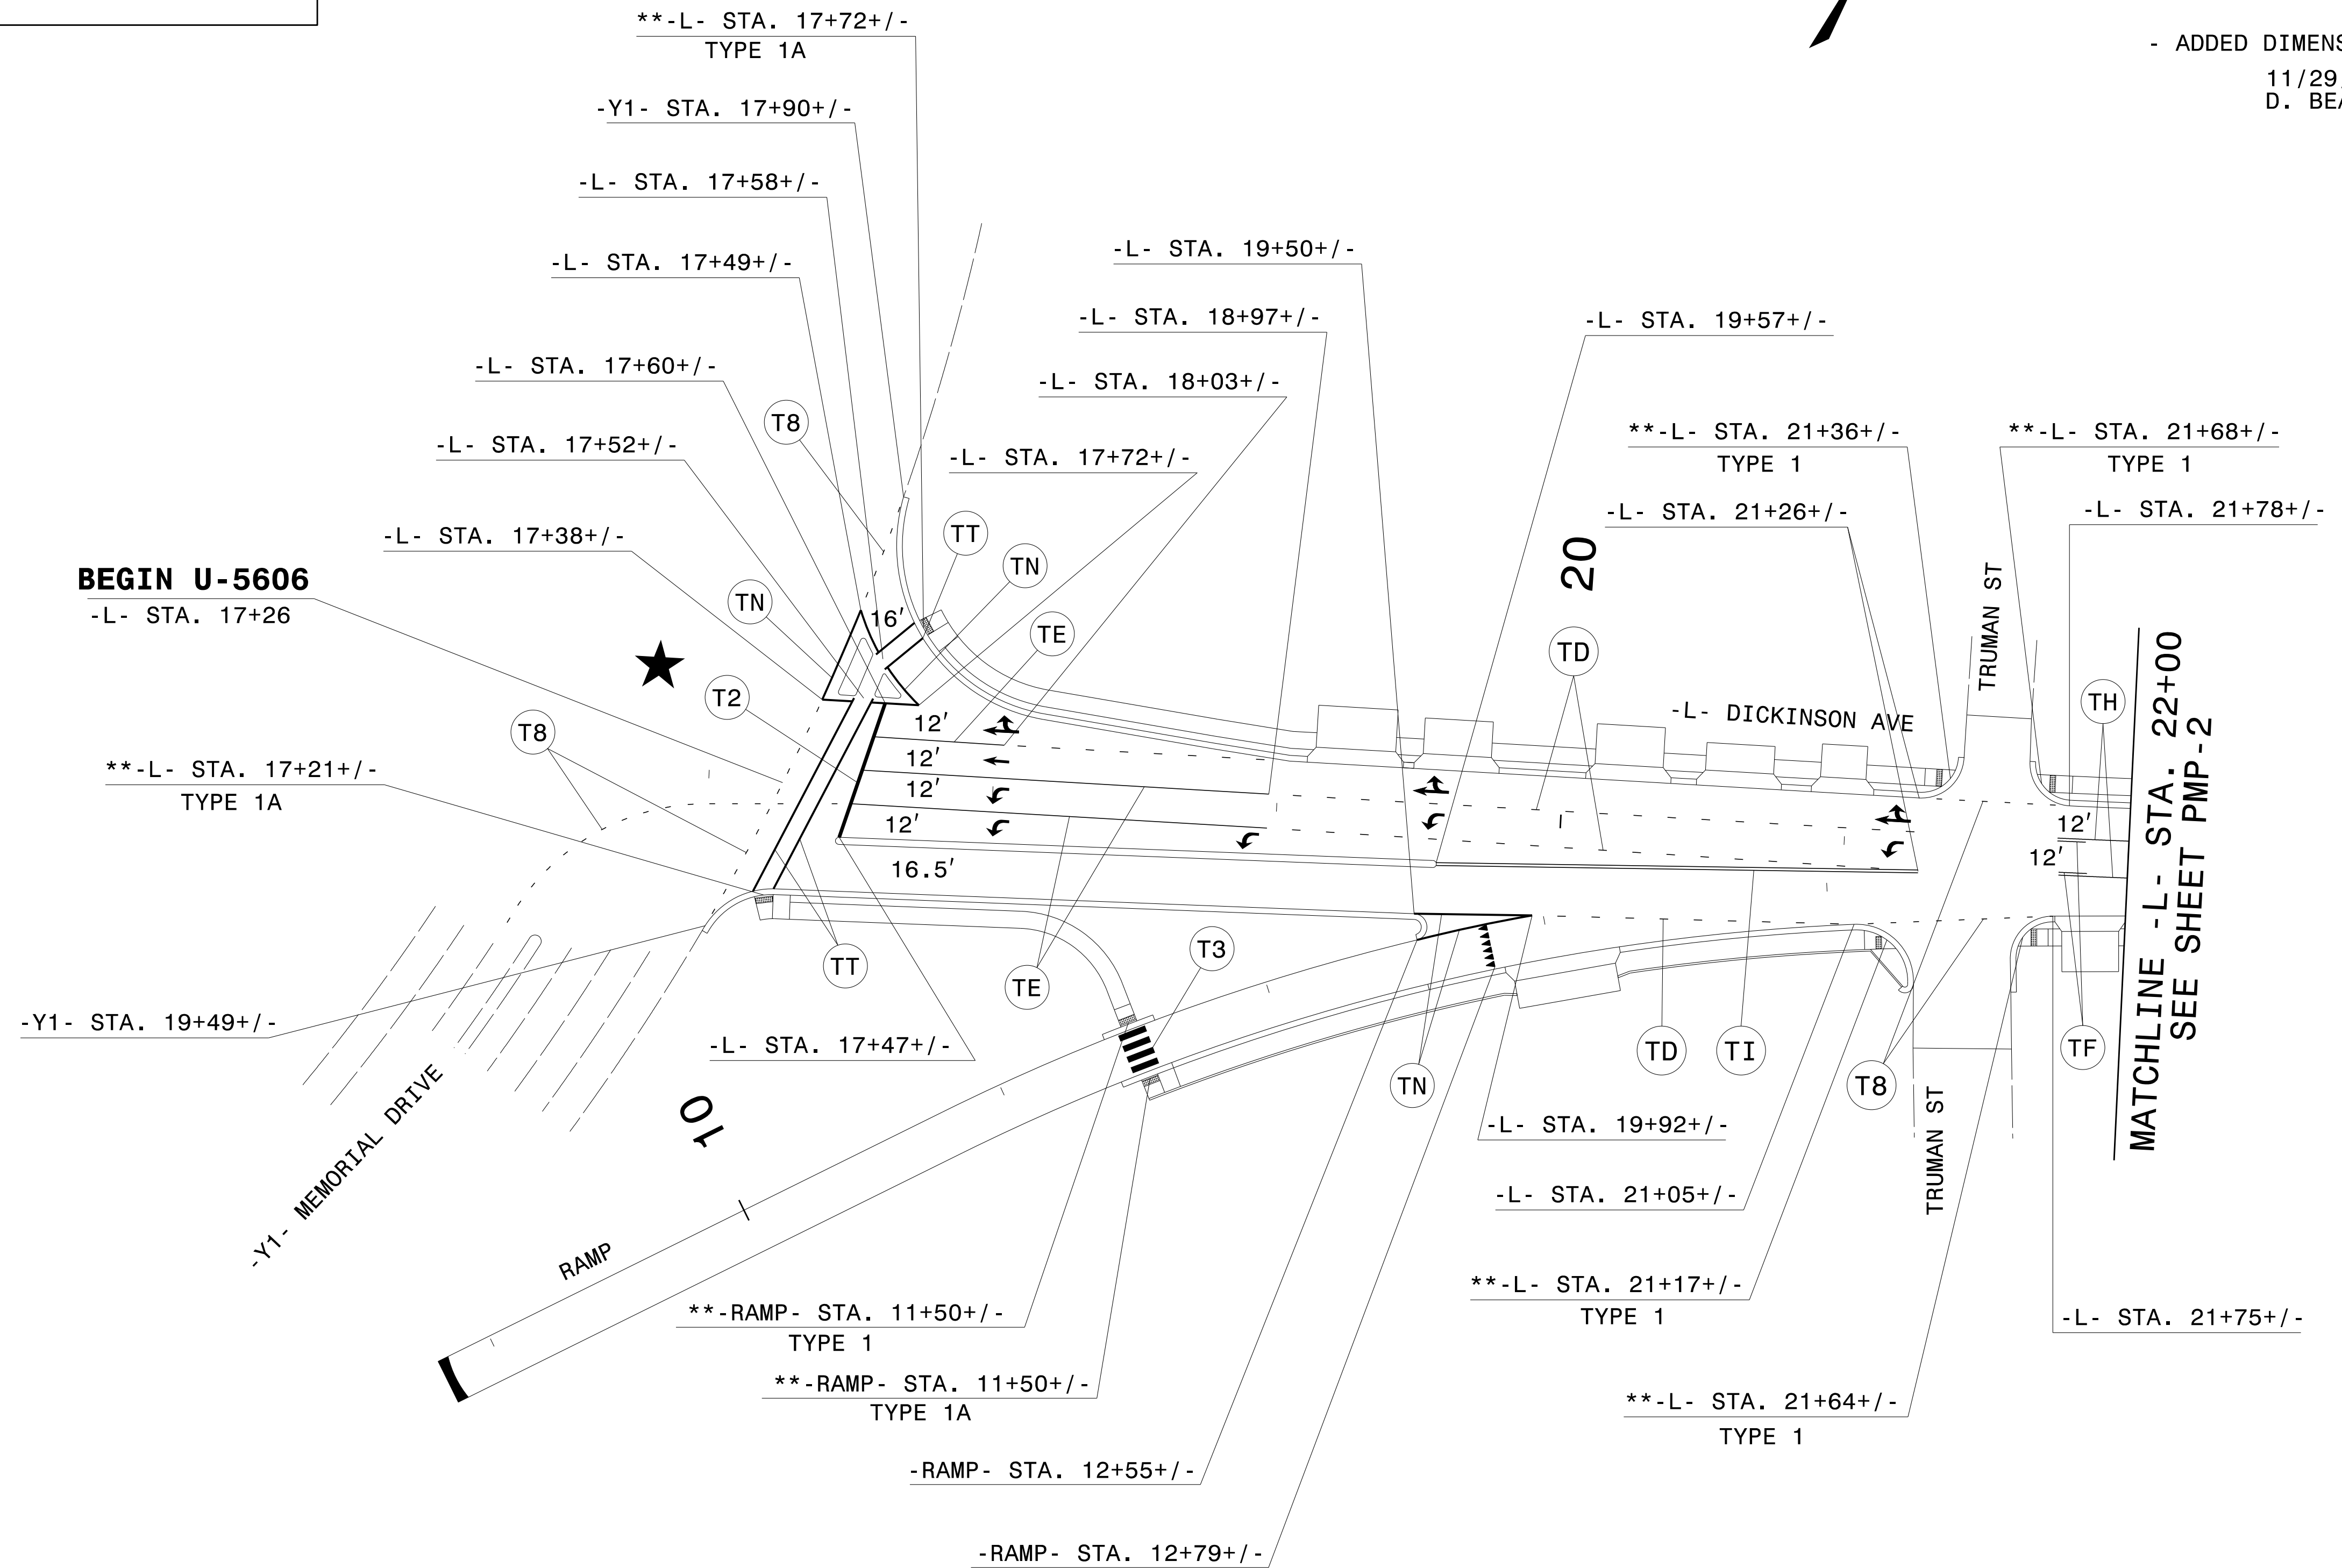

**PAVEMENT MARKING DETAIL**