
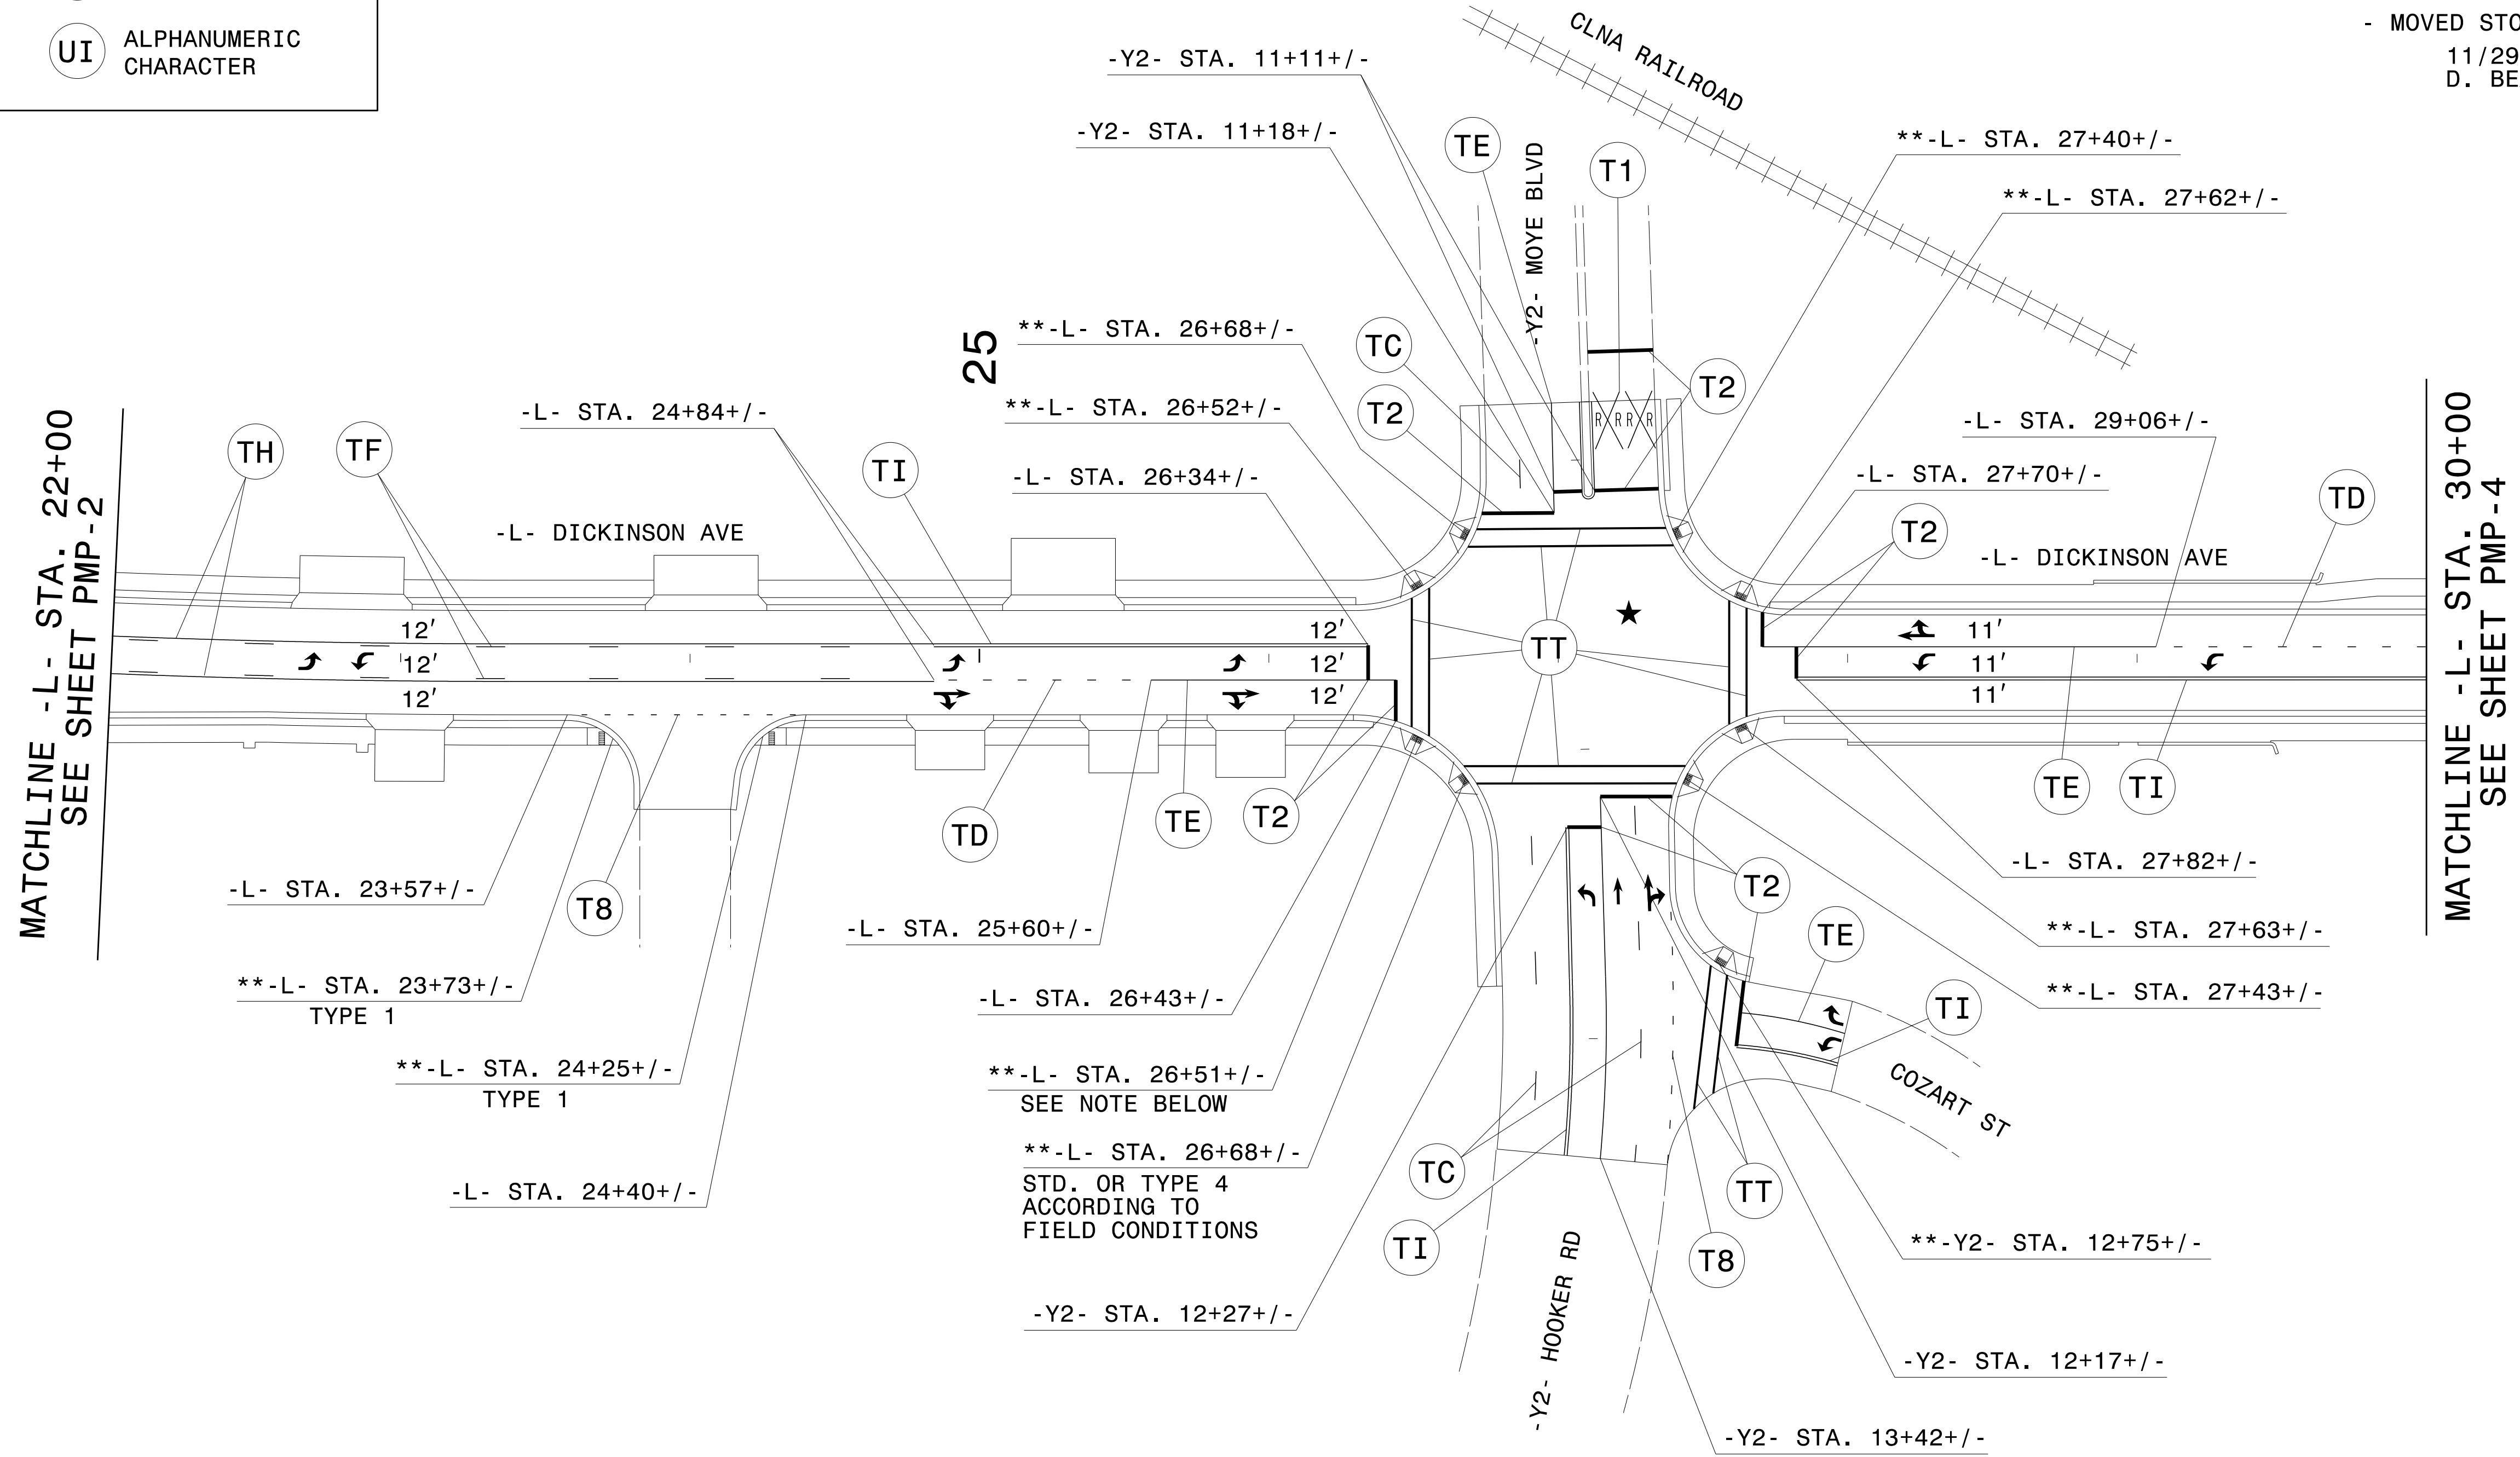


SYMBOL LEGEND	
	UC STRAIGHT ARROW
	UA LEFT ARROW
	UB RIGHT ARROW
	UE COMBO RIGHT/ STRAIGHT ARROW
	UI ALPHANUMERIC CHARACTER

** DUE TO THE COMPLEX NATURE OF THE SIDEWALKS AND STREETScape PLANS,
THE CURB RAMPS ARE SHOWN AS A GUIDE. REFER TO THE STREETScape
AND ALTERNATE CURB RAMP DESIGNS IN THE PLANS.

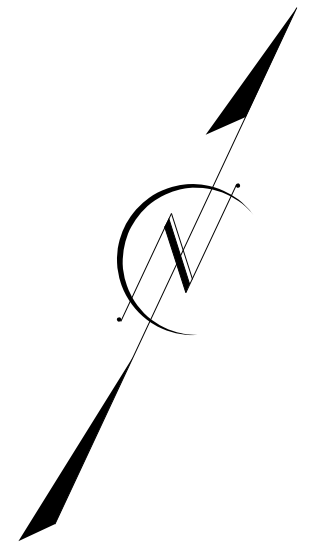

- MOVED STOPBAR ON -Y2- HOOKER RD. 10FT.
11/29/21
D. BEARD

11/30/21
P:\TIP\Projects-U\U5606\Traffic\Signing\VCADD\VCADD\U-5606-PMP-3 11-29-21 REV.dgn
User:dhbeard

PAVEMENT MARKING DETAIL