


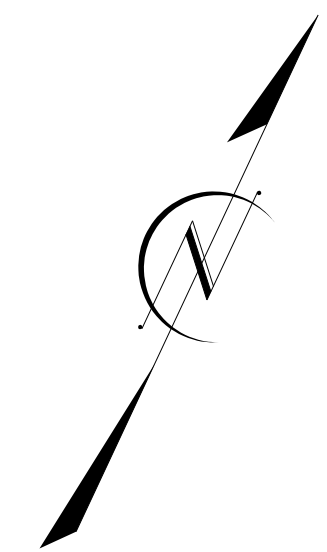
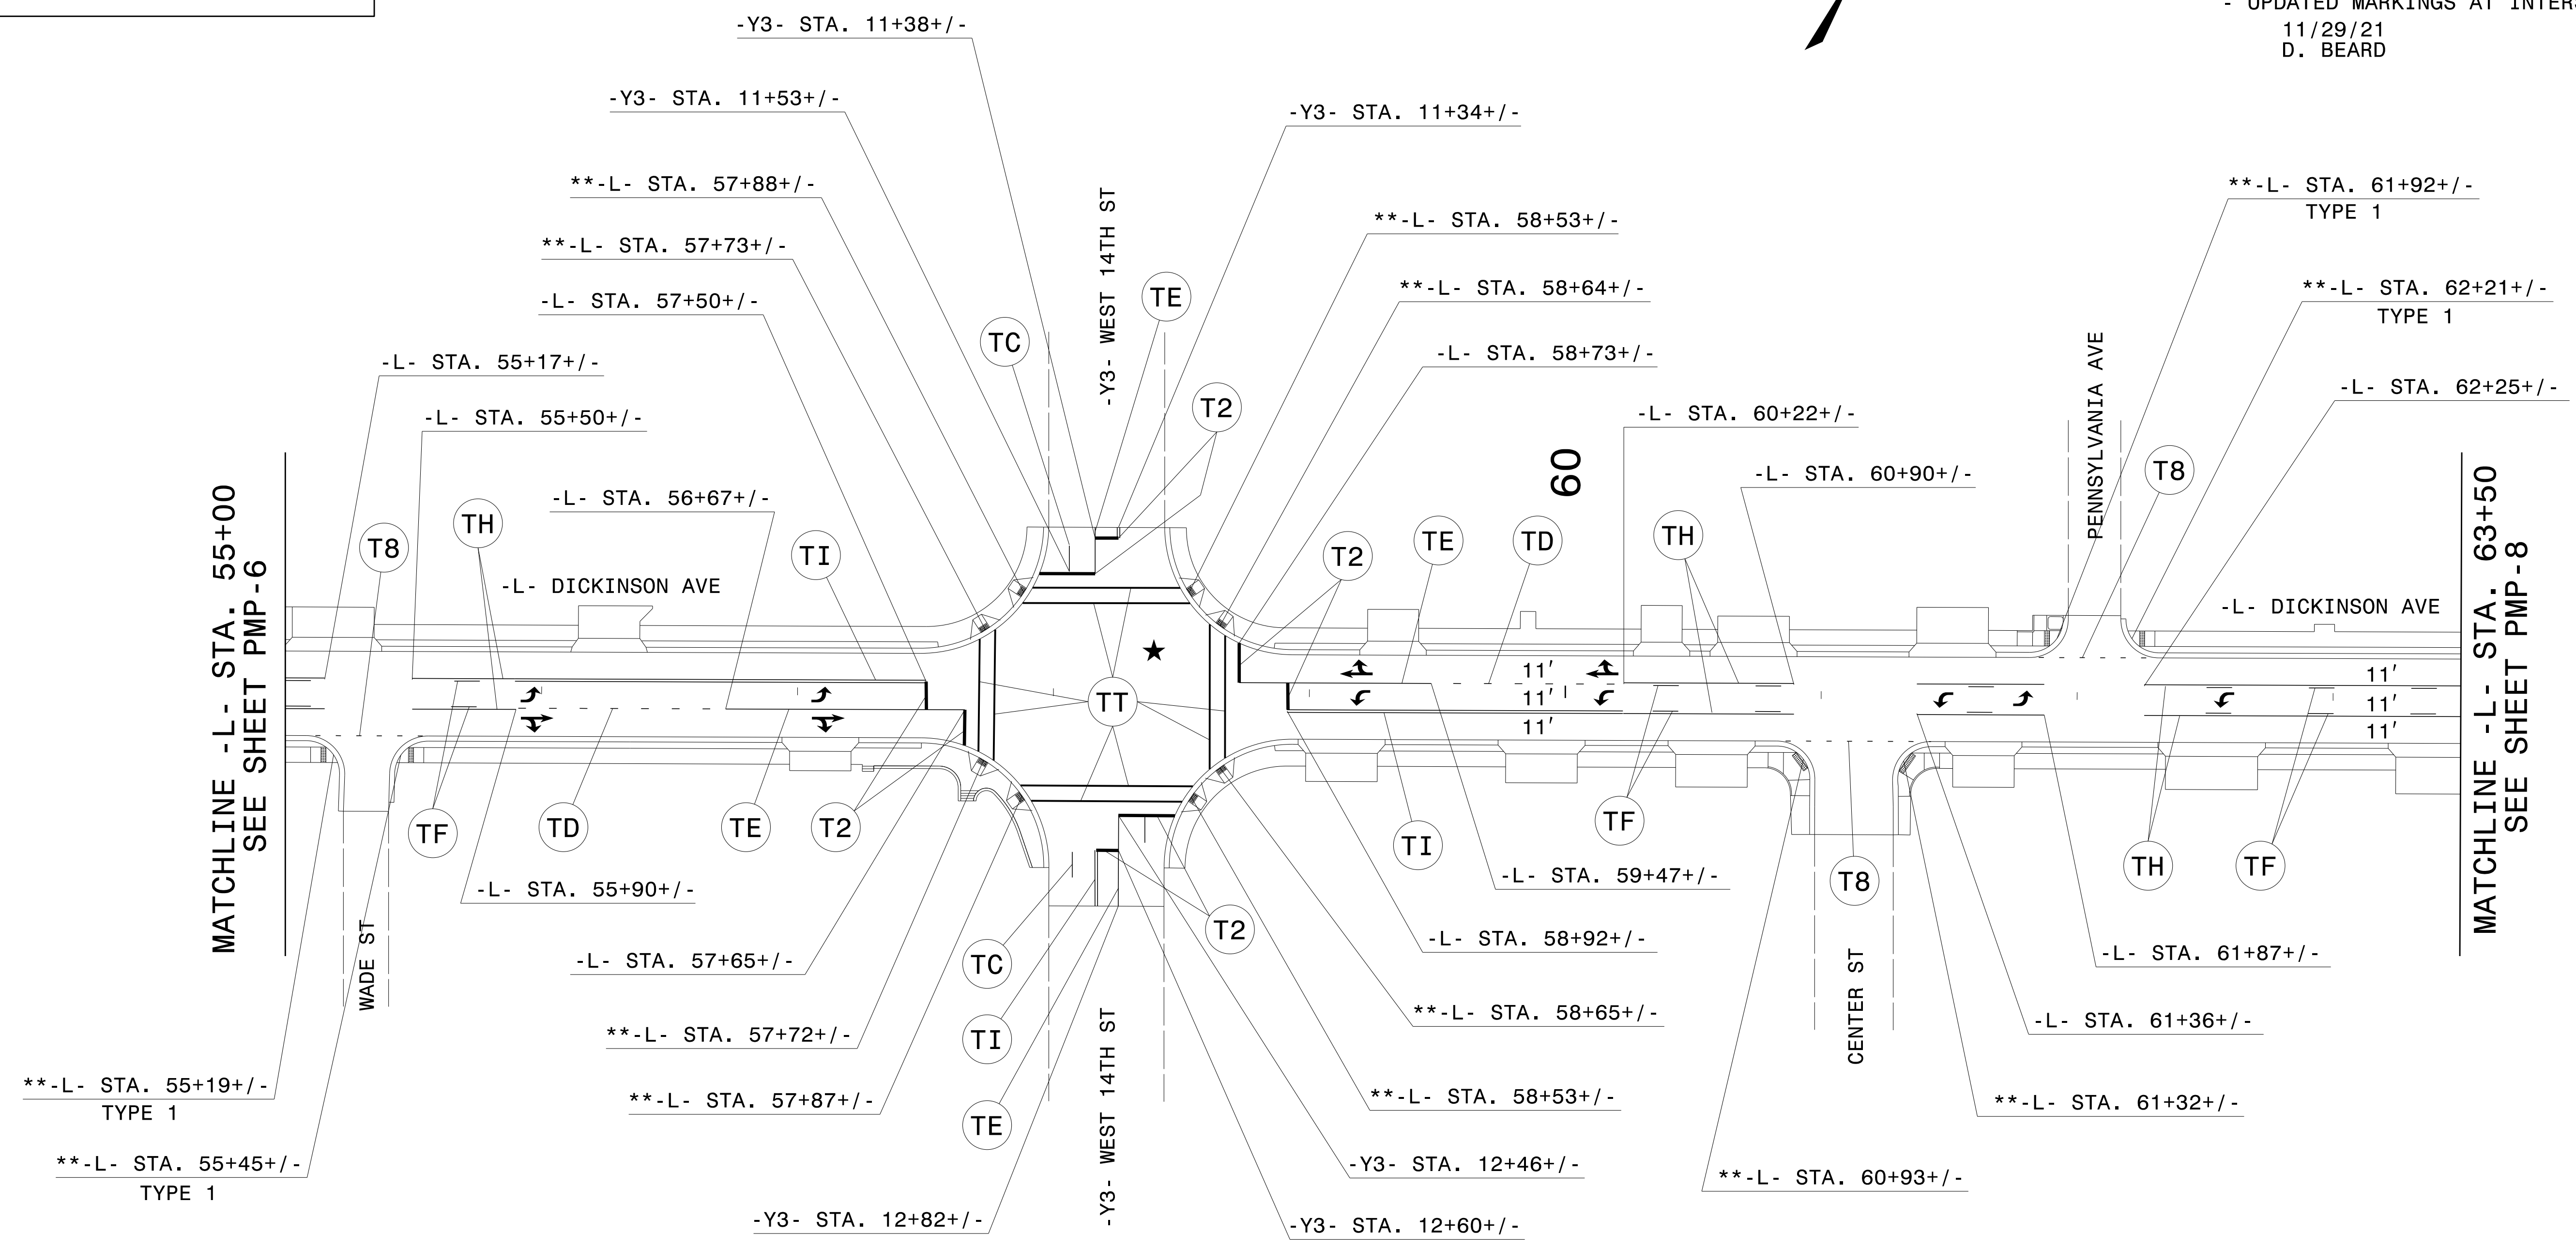


SYMBOL LEGEND	
	UC STRAIGHT ARROW
	UA LEFT ARROW
	UE COMBO RIGHT/ STRAIGHT ARROW

** DUE TO THE COMPLEX NATURE OF THE SIDEWALKS AND STREETSCAPE PLANS,
THE CURB RAMP ARE SHOWN AS A GUIDE. REFER TO THE STREETSCAPE
AND ALTERNATE CURB RAMP DESIGNS IN THE PLANS.



- UPDATED MARKINGS AT INTERSECTION
11/29/21
D. BEARD



PAVEMENT MARKING DETAIL