



DOCUMENT NOT CONSIDERED FINAL
 UNLESS ALL SIGNATURES COMPLETED

SYMBOL LEGEND	
	UC STRAIGHT ARROW
	UA LEFT ARROW
	UB RIGHT ARROW
	UE COMBO RIGHT/ STRAIGHT ARROW
	UI ALPHANUMERIC CHARACTER

** DUE TO THE COMPLEX NATURE OF THE SIDEWALKS AND STREETScape PLANS,
 THE CURB RAMPS ARE SHOWN AS A GUIDE. REFER TO THE STREETScape
 AND ALTERNATE CURB RAMP DESIGNS IN THE PLANS.

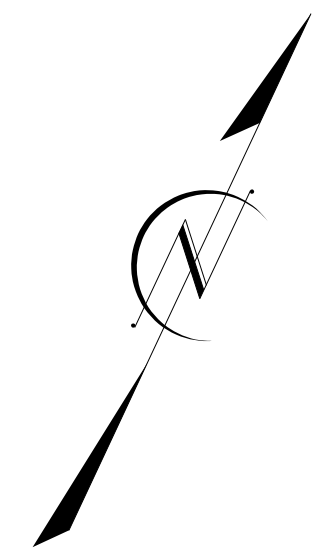

- ADDED MARKINGS TO DICKINSON AVE FROM
 COLUMBIA AVE TO -L- STA 72+00
 11/29/21
 D. BEARD

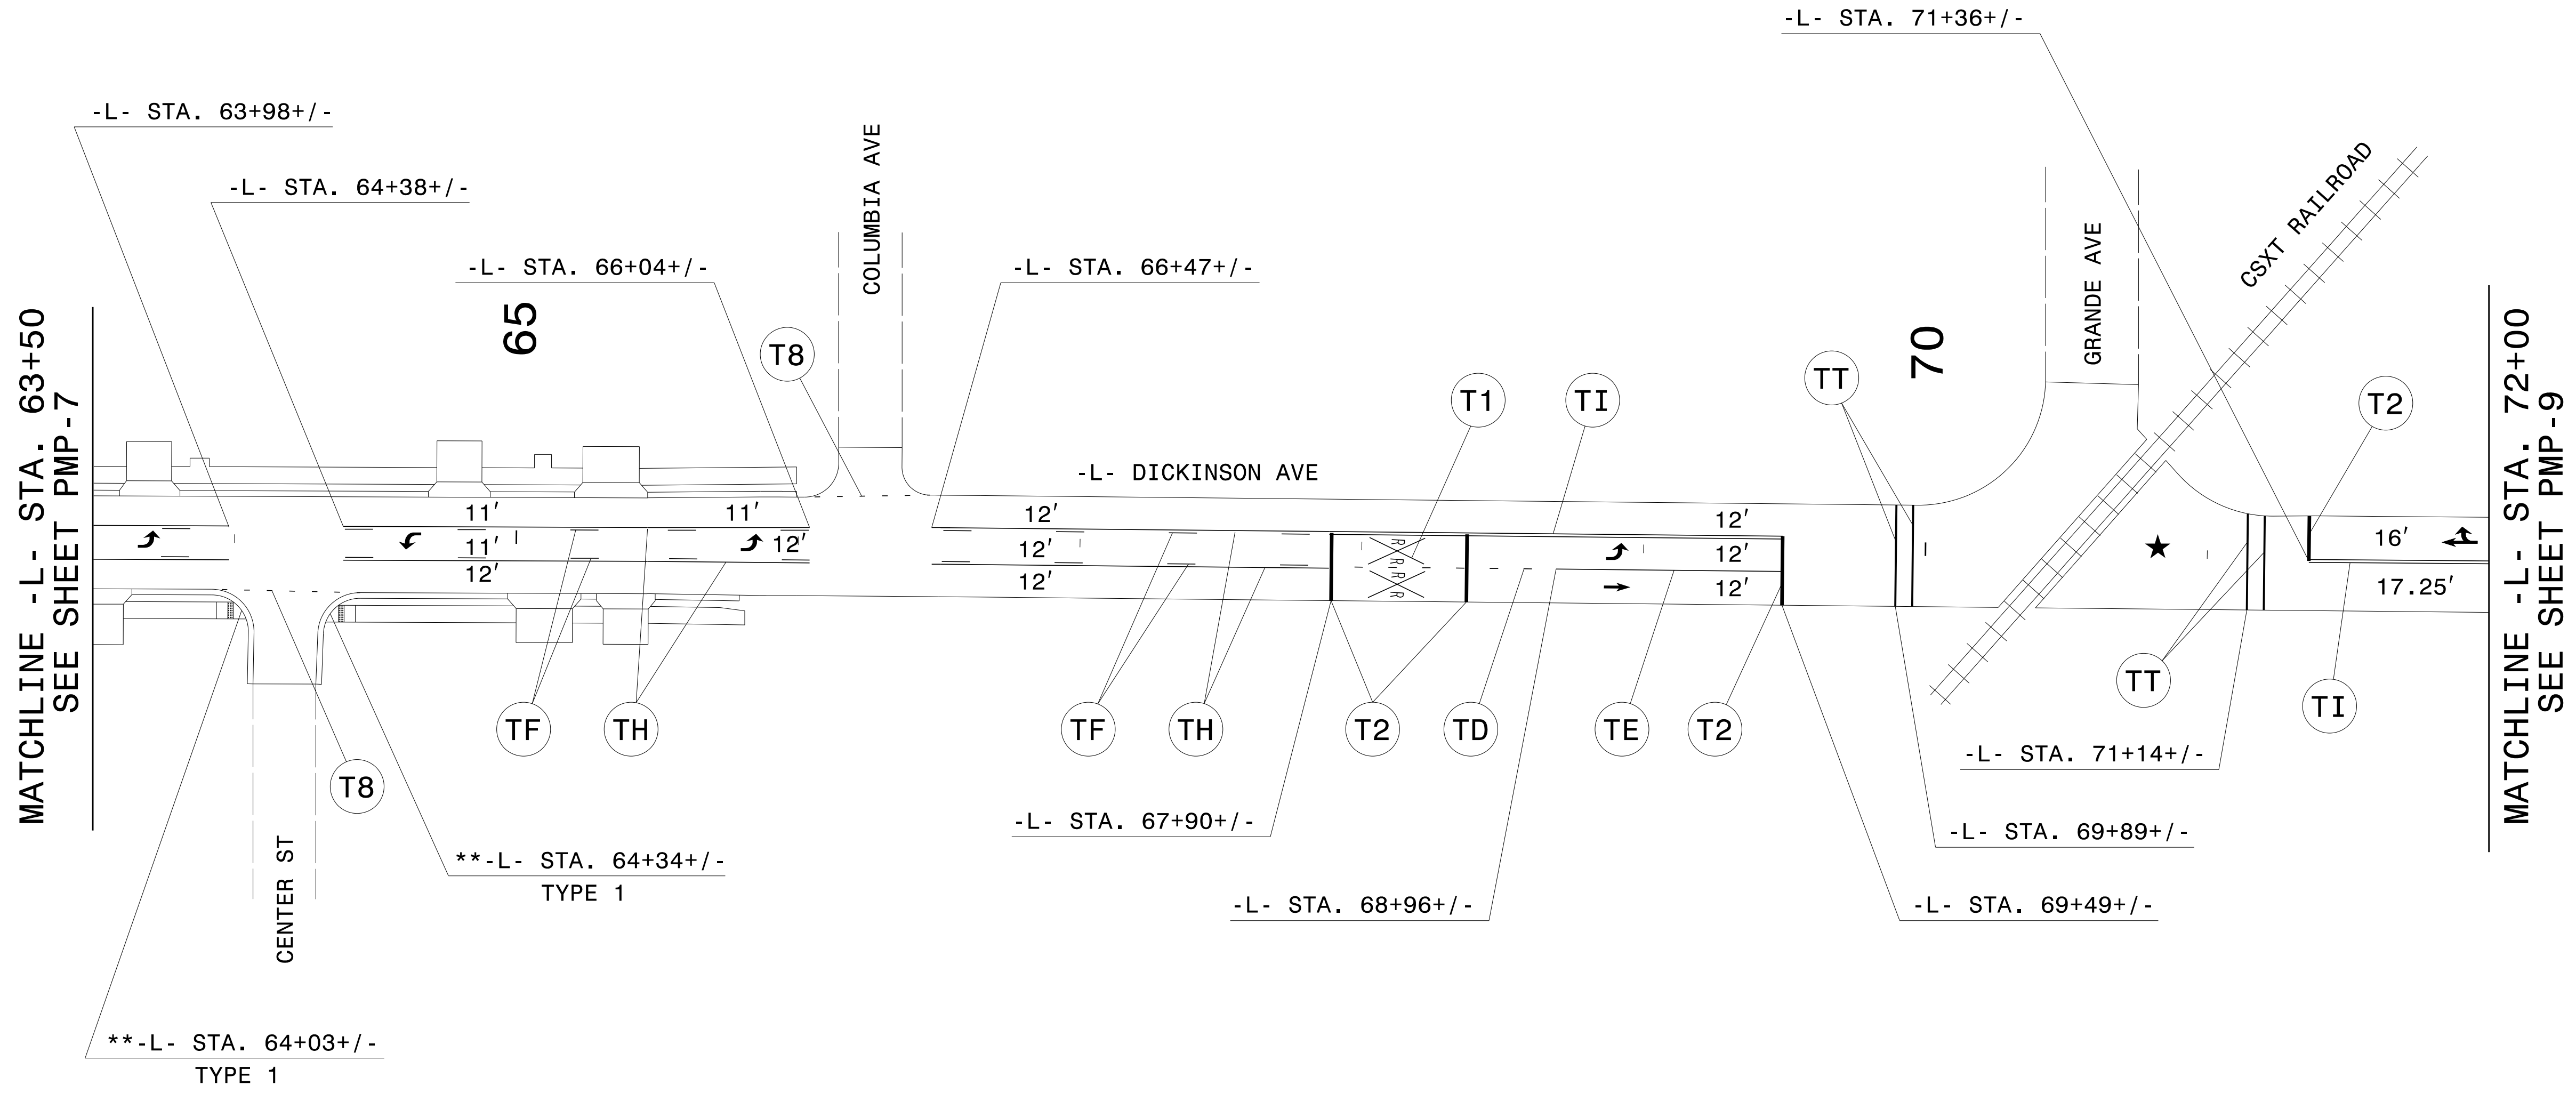

11/30/21
 P:\TIP\Projects-U\U5606\Traffic\Signing\VCADD\MP\U-5606-PMP-8 11-29-21 REV.dgn
 User:dhbeard

PAVEMENT MARKING DETAIL