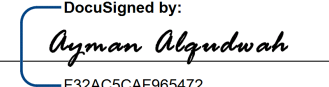

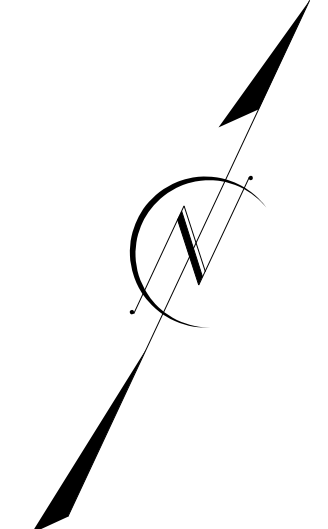



TIP NO.	SHEET NO.
U-5606	PMP-9
APPROVED: 	
DATE: NOV 30, 2021	
	
<b>DOCUMENT NOT CONSIDERED FINAL UNLESS ALL SIGNATURES COMPLETED</b>	

SYMBOL LEGEND	
R	ALPHANUMERIC CHARACTER
UI	

\*\* DUE TO THE COMPLEX NATURE OF THE SIDEWALKS AND STREETScape PLANS, THE CURB RAMPS ARE SHOWN AS A GUIDE. REFER TO THE STREETScape AND ALTERNATE CURB RAMP DESIGNS IN THE PLANS.



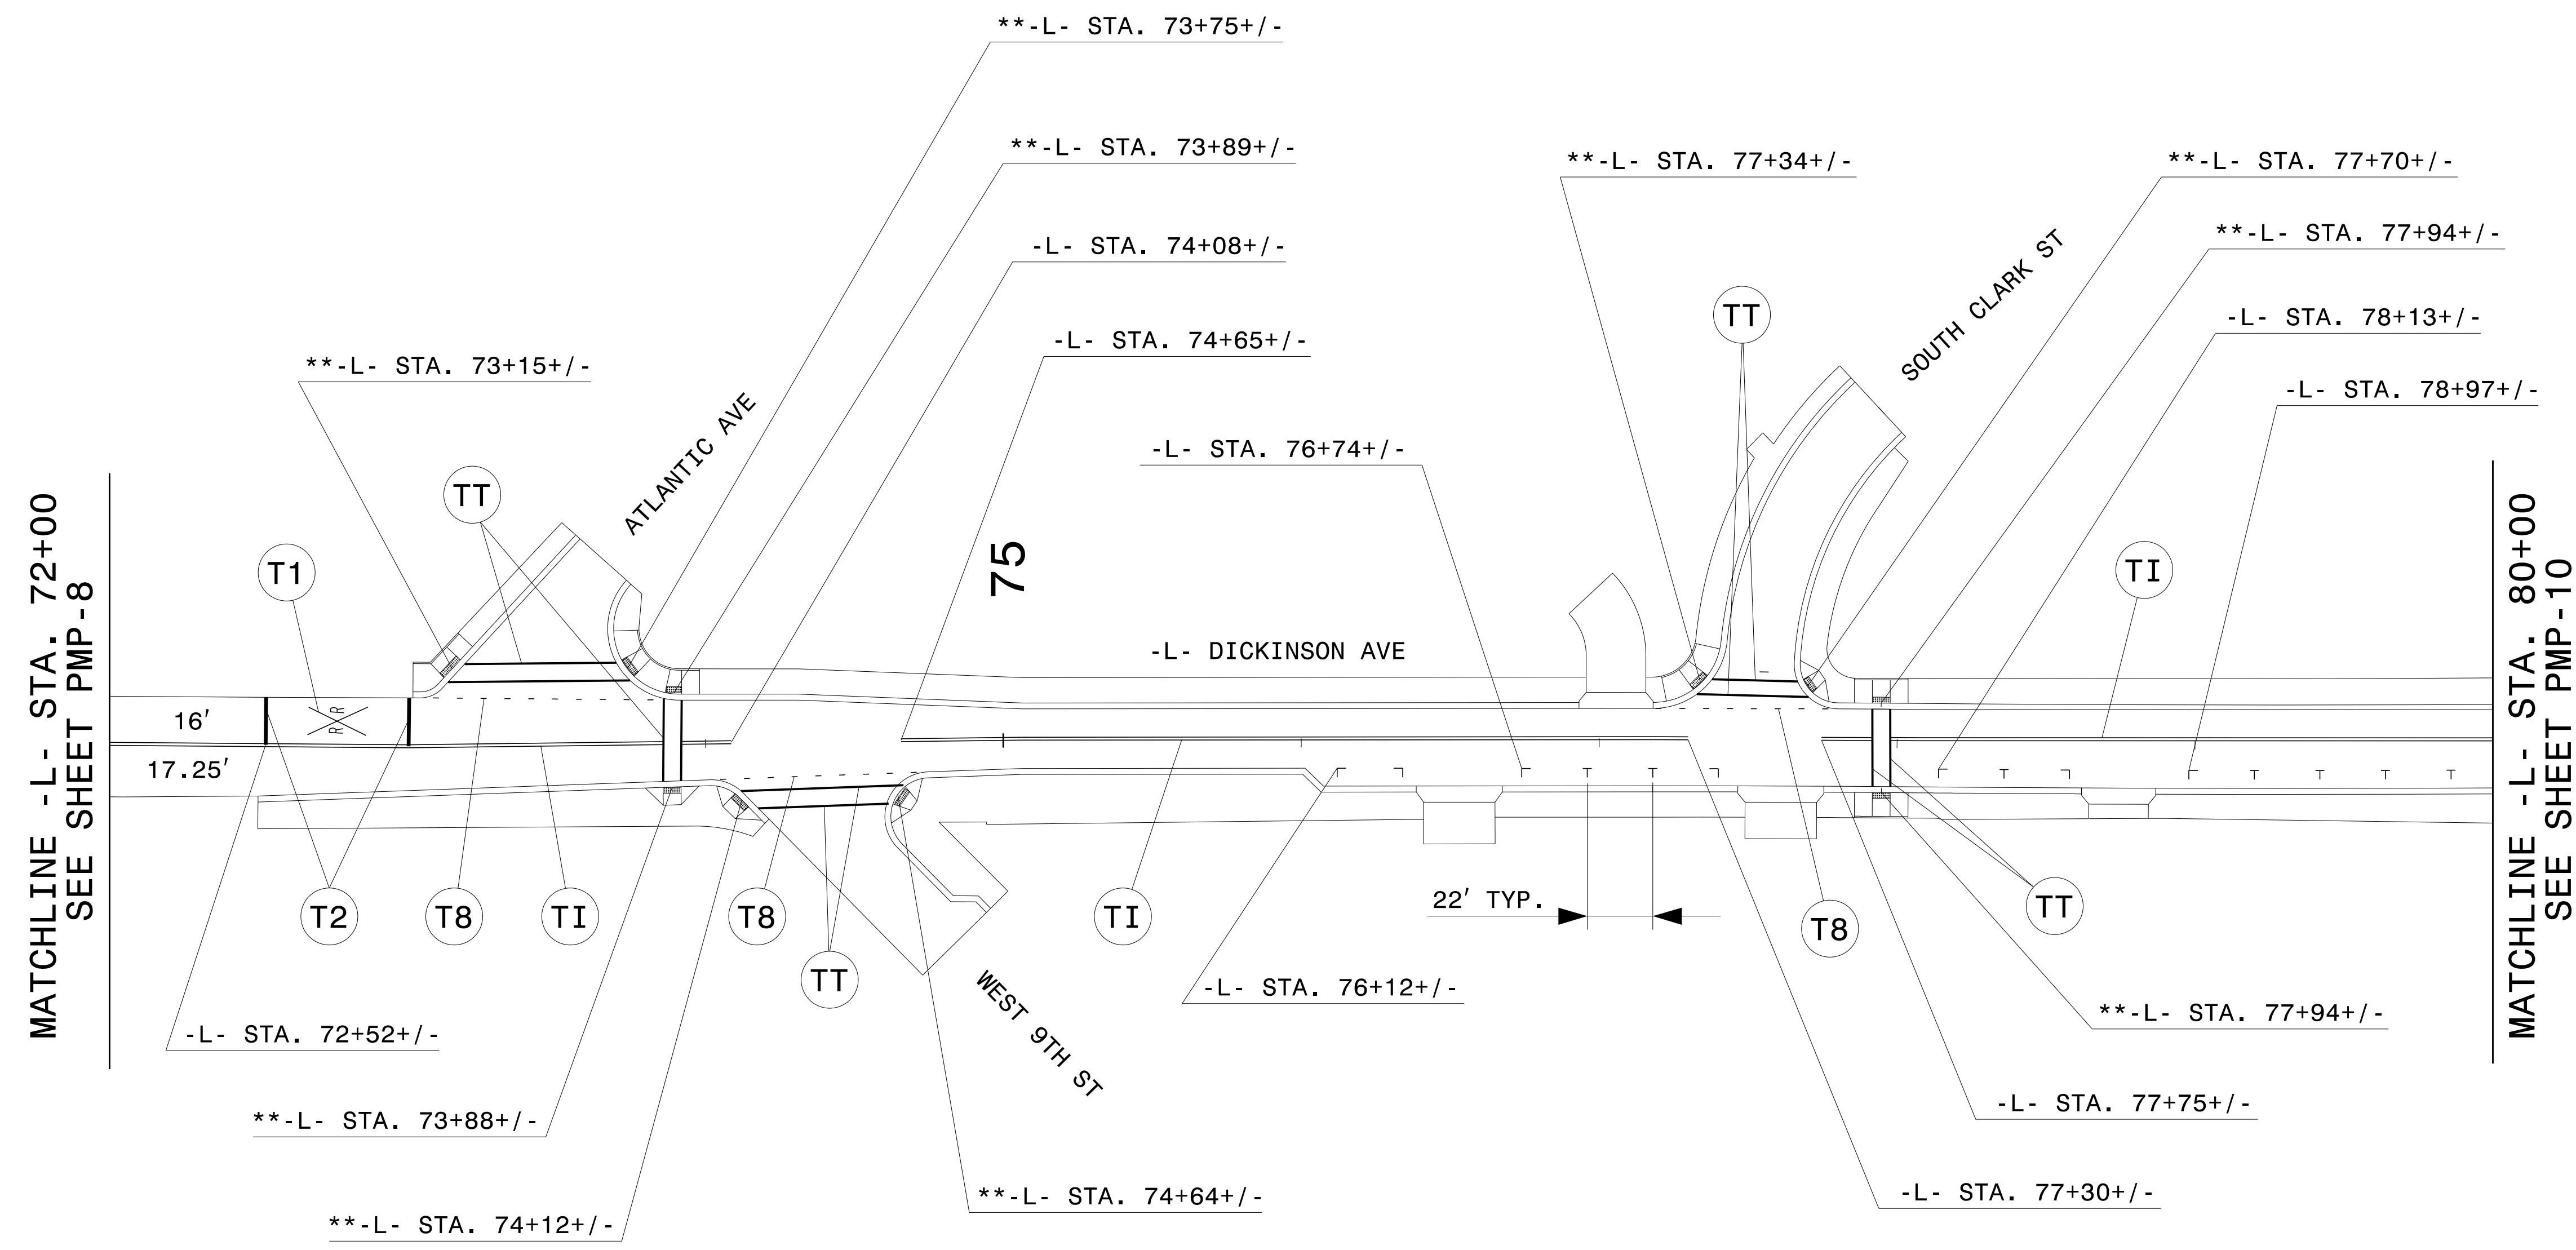- ADDED DIMENSIONS FROM -L- STA. 72 TO -L- STA. 74.
- ADJUSTED CURB RAMPS AT W. 9TH ST.  
11/29/21  
D. BEARD



I:\30\21  
 P:\TIP\Projects-U\U5606\Traffic\Signing\CADD\PMU-U-5606-PMP-9-11-29-21 REV.dgn  
 User:dhbeard

**PAVEMENT MARKING DETAIL**