


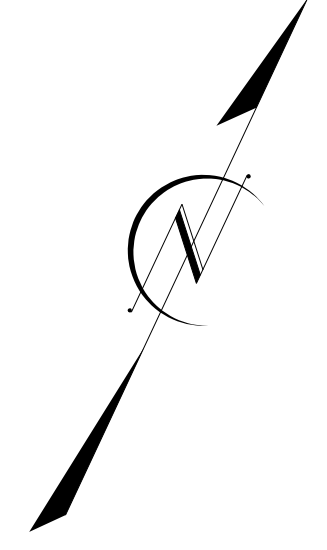
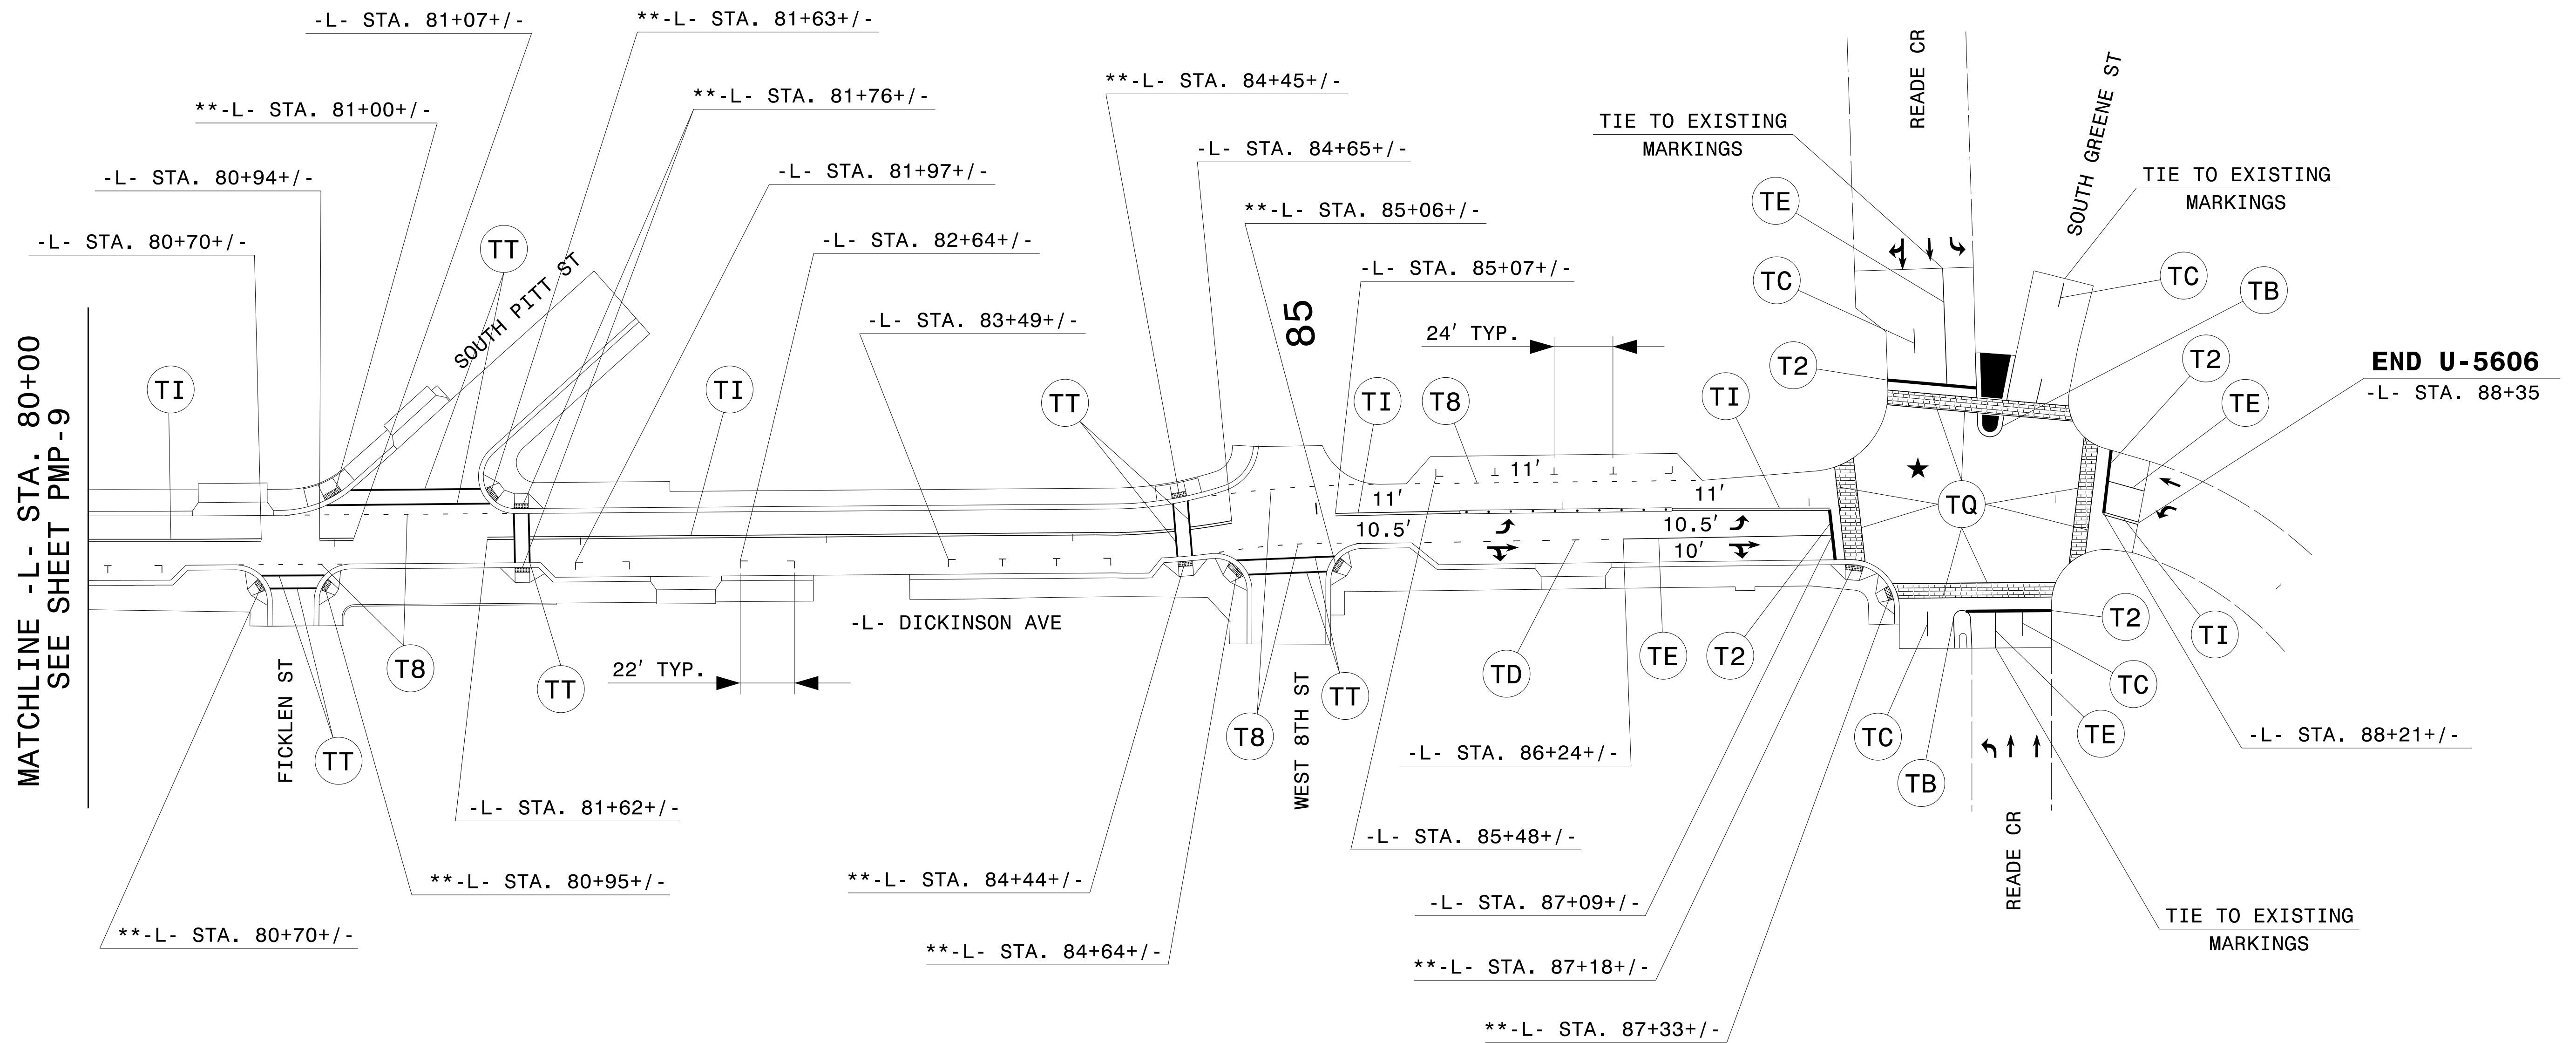


SYMBOL LEGEND	
	UC STRAIGHT ARROW
	UA LEFT ARROW
	UE COMBO RIGHT/ STRAIGHT ARROW

** DUE TO THE COMPLEX NATURE OF THE SIDEWALKS AND STREETScape PLANS, THE CURB RAMPS ARE SHOWN AS A GUIDE. REFER TO THE STREETScape AND ALTERNATE CURB RAMP DESIGNS IN THE PLANS.



- MOVED STOPBARS AT DICKINSON AVE / READE CR INTERSECTION
 - ADJUSTED CURB RAMP LOCATIONS ON S. PITT ST.
 11/29/21
 D. BEARD



11/30/21
 P:\TIP\Projects-U\U5606\Tratfic\Signing\CADD\MP\U-5606-PMP-10_11-29-21REV.dgn
 User:dhbeard

PAVEMENT MARKING DETAIL