


REVISIONS

**Kimley»Horn**  
 421 FAYETTEVILLE STREET, SUITE 600  
 RALEIGH, NC 27601

PROJECT REFERENCE NO. U-5606	SHEET NO. LA-17
SHEET TITLE: CLARK PARKLET LAYOUT	
LANDSCAPE ARCHITECT	
DOCUMENT NOT CONSIDERED FINAL UNLESS ALL SIGNATURES COMPLETED	

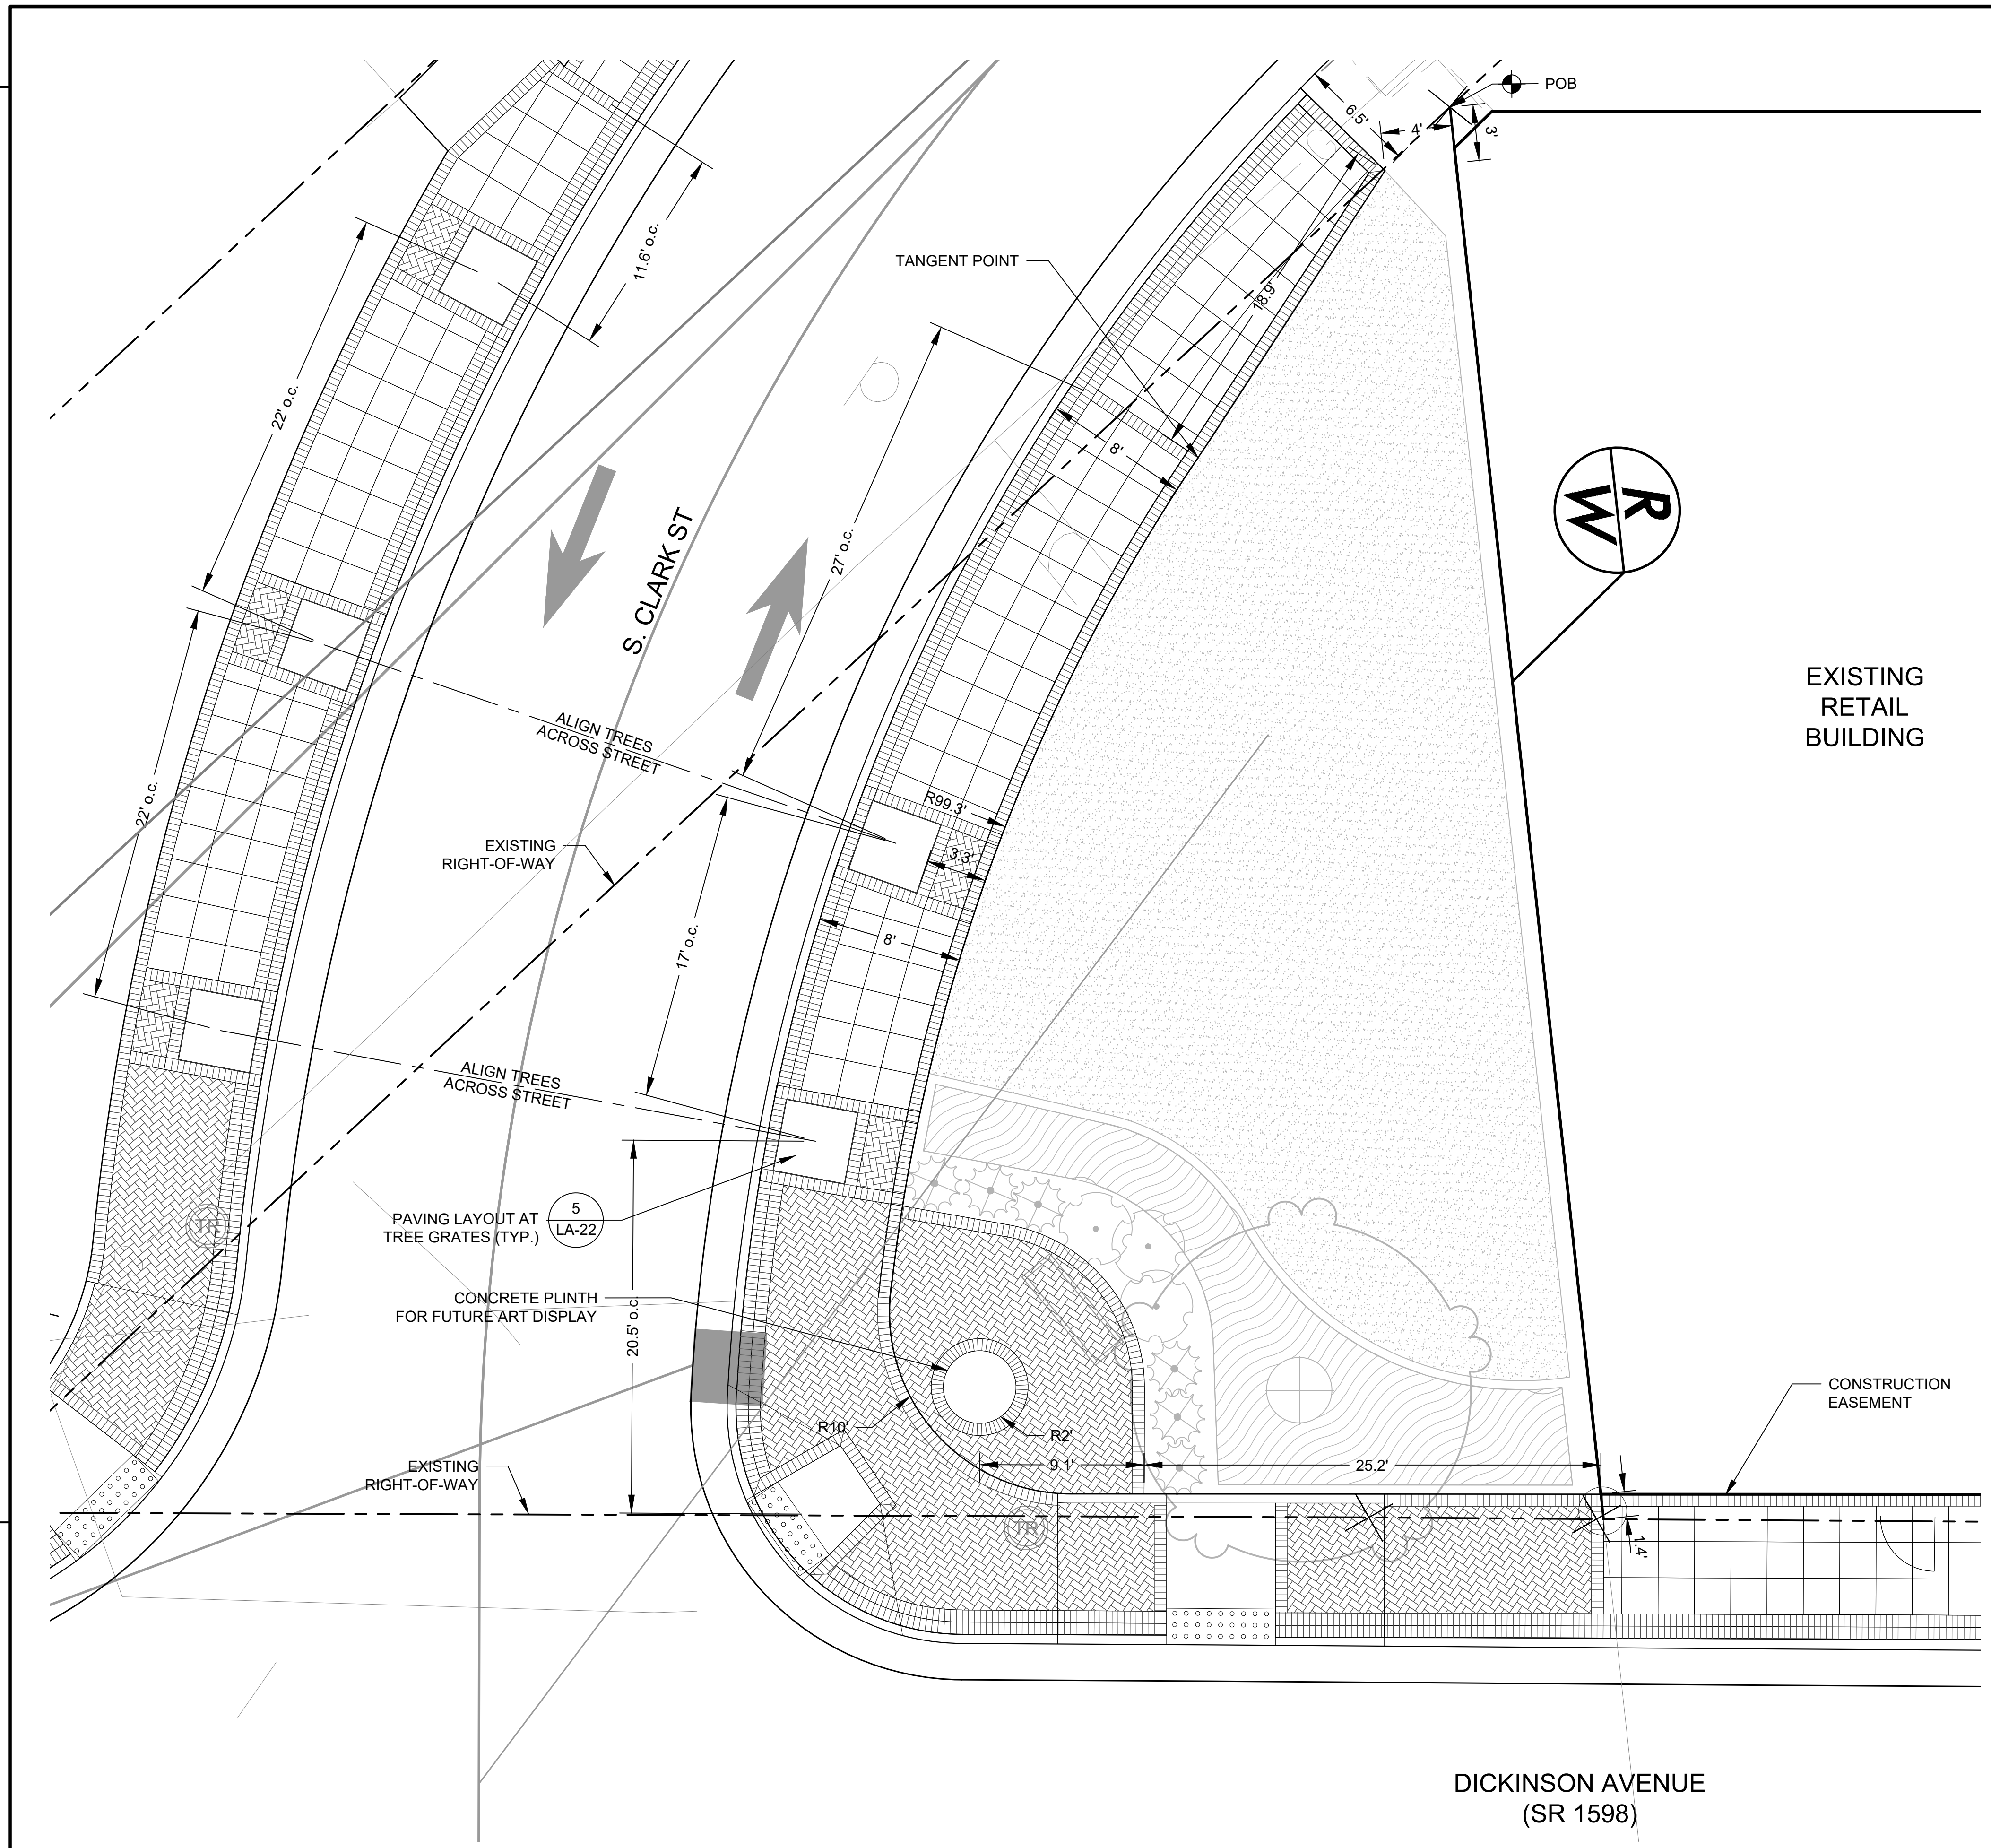

NOTES:  
 1. FOR CLARITY OF DRAWING, WALLS ARE SHOWN AT BASE WIDTHS (WALL CAPS ARE NOT SHOWN). FOR WALL CAP INFORMATION SEE WALL DETAILS.

ACRONYM LEGEND:

- POB POINT OF BEGINNING
- R RADIUS
- CLR CLEARANCE
- OC ON CENTER
- TYP TYPICAL

LEGEND

- EXISTING ROW
- PROPOSED ROW
- HORIZONTAL ALIGNMENT
- CENTERLINE/ALIGNMENT
- ⊘ CENTERLINE
- BRICK (HERRINGBONE, PEDESTRIAN)
- BRICK (RUNNING BOND)
- BRICK BAND SOLDIER COURSE
- BRICK BAND DOUBLE SOLDIER COURSE
- 2'X2' SCORED CONCRETE
- SIGNS (SEE ROADWAY PLANS)

