



Plotted By: Gill, Koyleigh Sheet: Dickinson-Avenue Layout: LA-19 PITT PARKLET LAYOUT January 25, 2022 03:19:13pm K:\RD\DEV\011036259_U-5606_Dickinson_AVE\Planning Phase\10_CAD Files\PlanSheets\LA-19 PITT PARKLET LAYOUT.dwg

PROJECT REFERENCE NO. U-5606	SHEET NO. LA-19
SHEET TITLE: PITT PARKLET LAYOUT	
LANDSCAPE ARCHITECT	
	
DOCUMENT NOT CONSIDERED FINAL UNLESS ALL SIGNATURES COMPLETED	

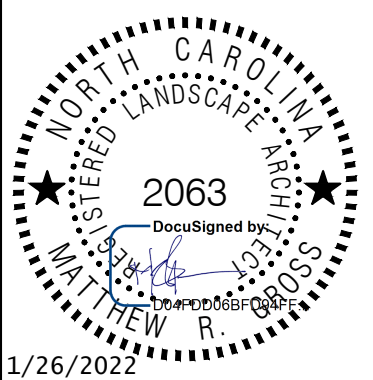


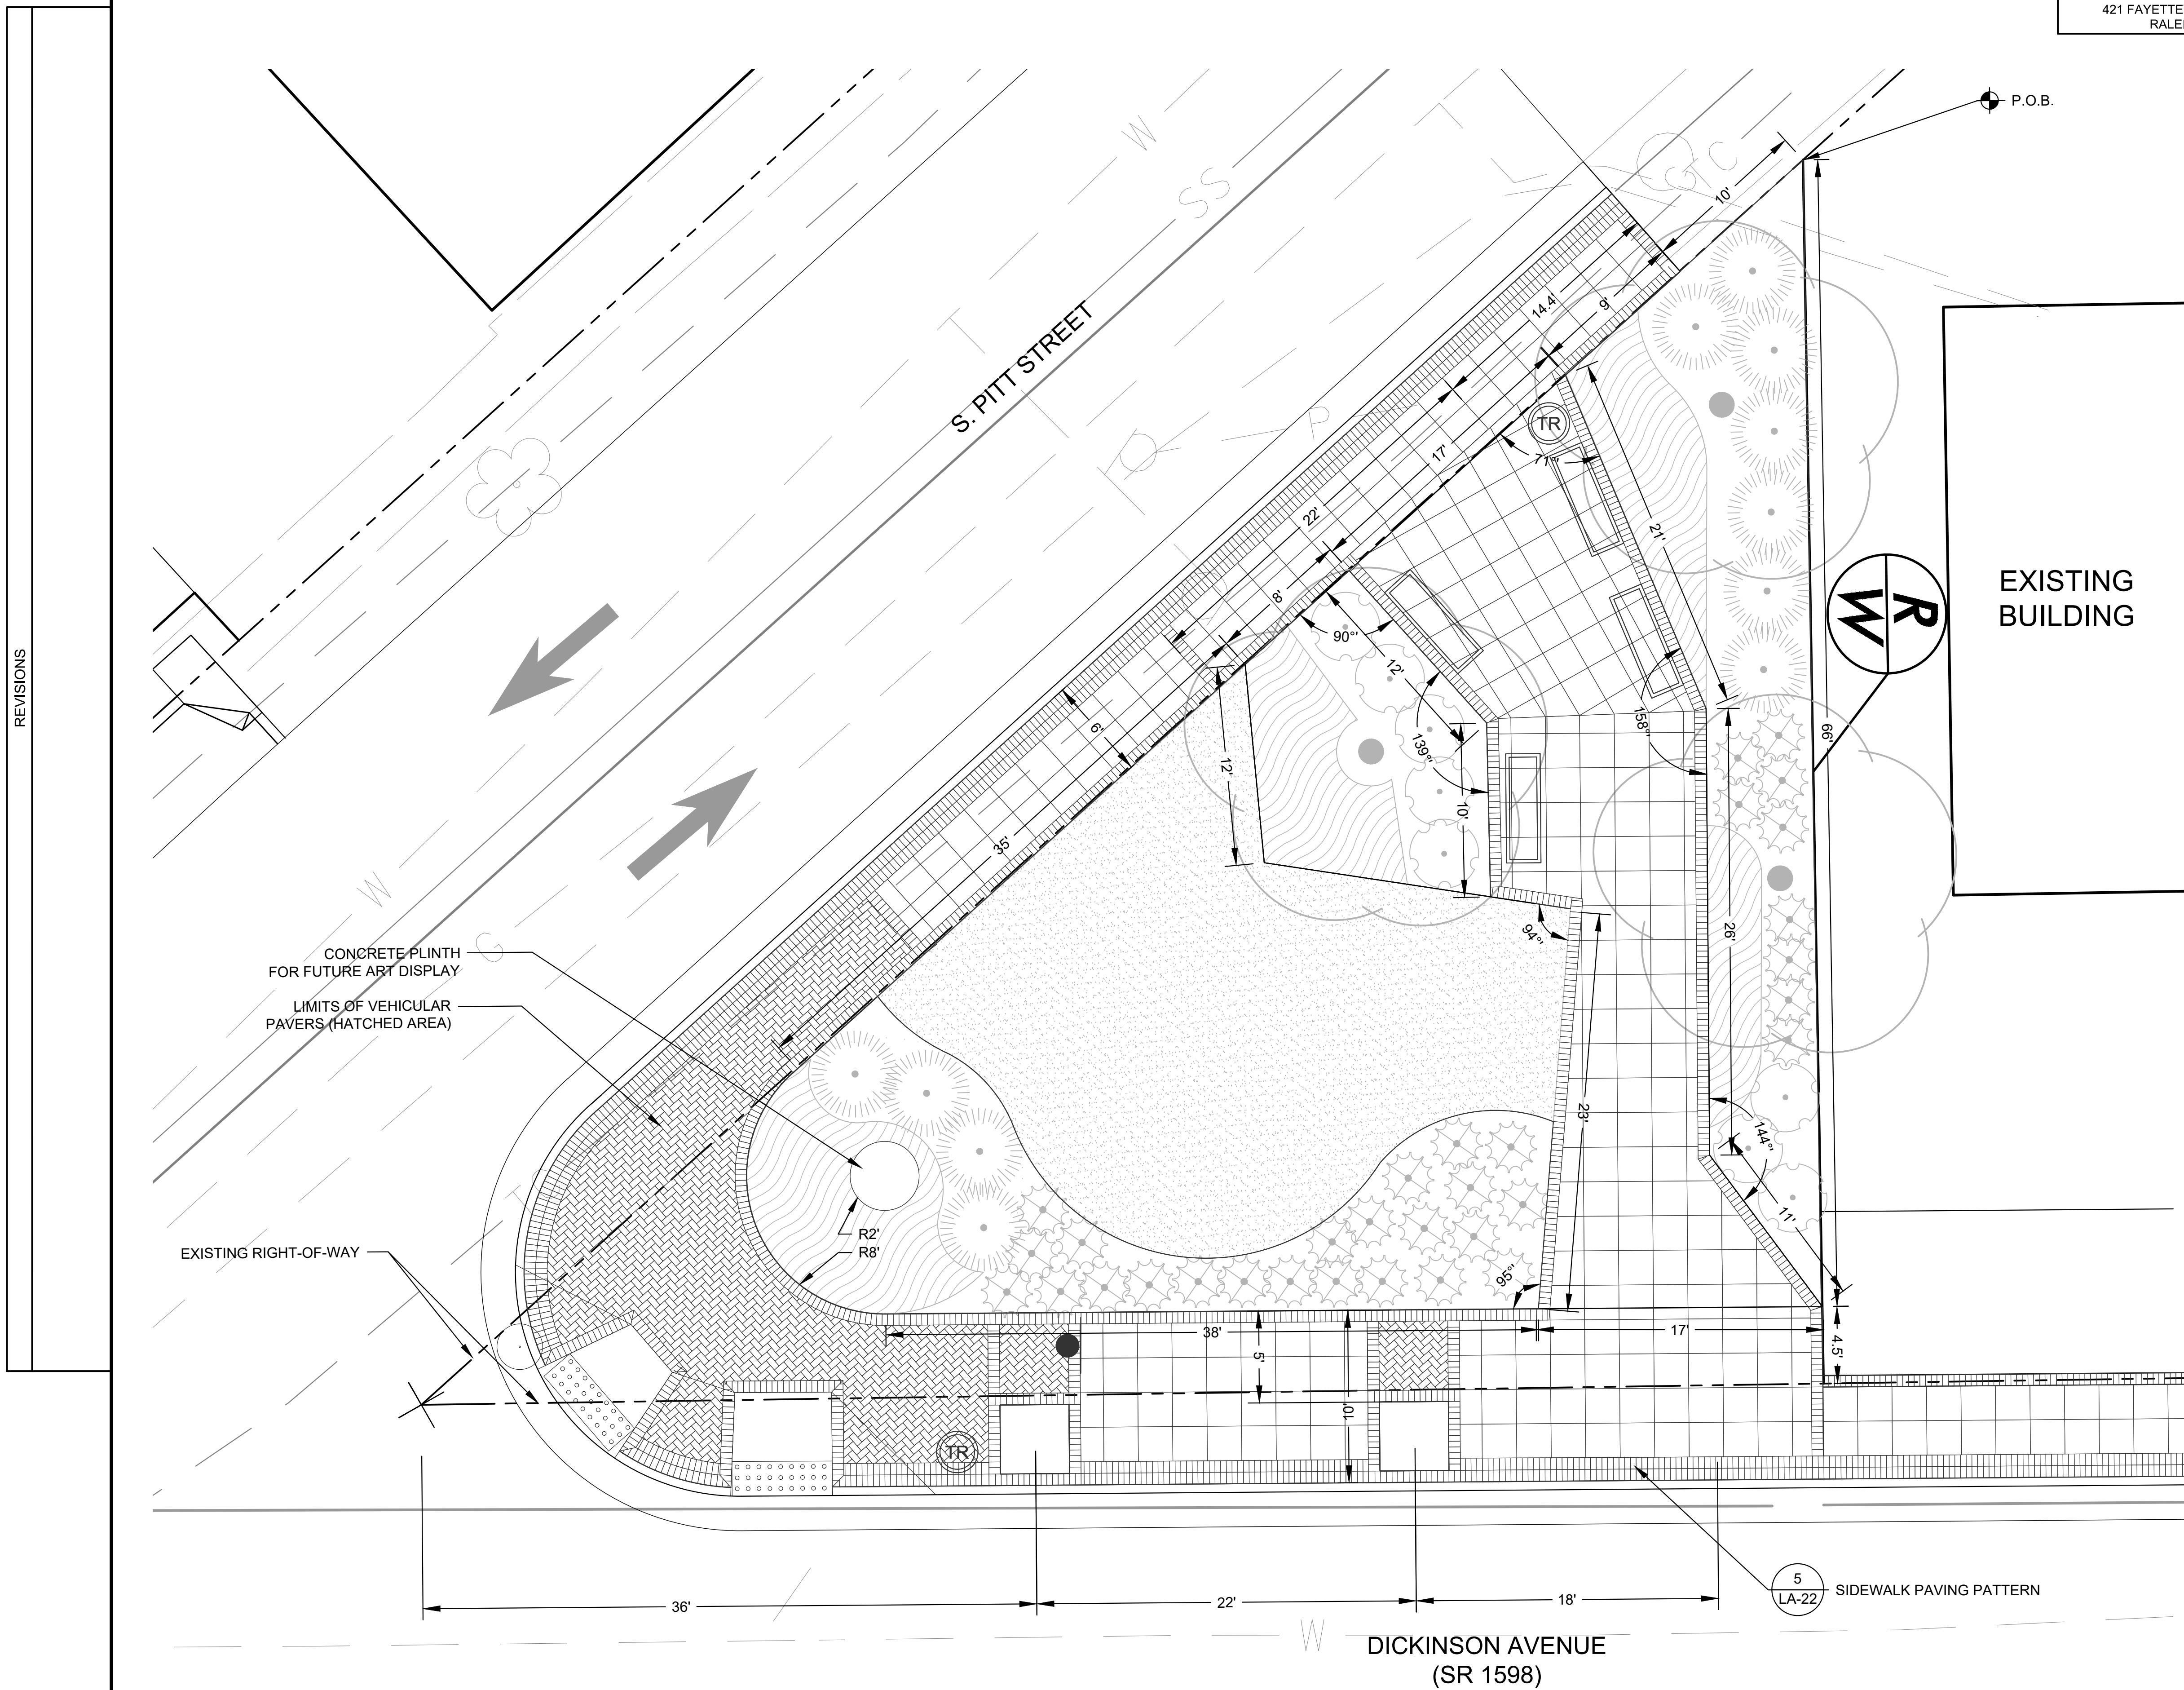







 


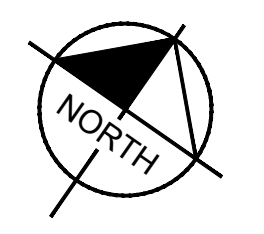
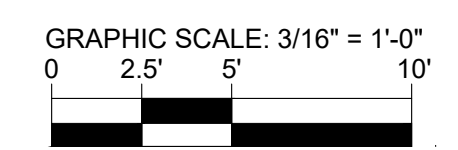
- NOTES:**
- FOR CLARITY OF DRAWING, WALLS ARE SHOWN AT BASE WIDTHS (WALL CAPS ARE NOT SHOWN). FOR WALL CAP INFORMATION SEE WALL DETAILS.
 - EDGES OF WALL CAPS ARE TO ALIGN WITH SCREEN FENCE POSTS.

ACRONYM LEGEND:

- POB POINT OF BEGINNING
- R RADIUS
- CLR CLEARANCE
- OC ON CENTER
- TYP TYPICAL

LEGEND

-  EXISTING ROW
-  PROPOSED ROW
-  HORIZONTAL ALIGNMENT
-  CENTERLINE/ALIGNMENT
-  CENTERLINE
-  BRICK (HERRINGBONE, PEDESTRIAN)
-  BRICK (HERRINGBONE, VEHICULAR)
-  BRICK (RUNNING BOND)
-  BRICK BAND SOLDIER COURSE
-  BRICK BAND DOUBLE SOLDIER COURSE
-  2'X2' SCORED CONCRETE
-  SIGNS (SEE ROADWAY PLANS)



REVISIONS