
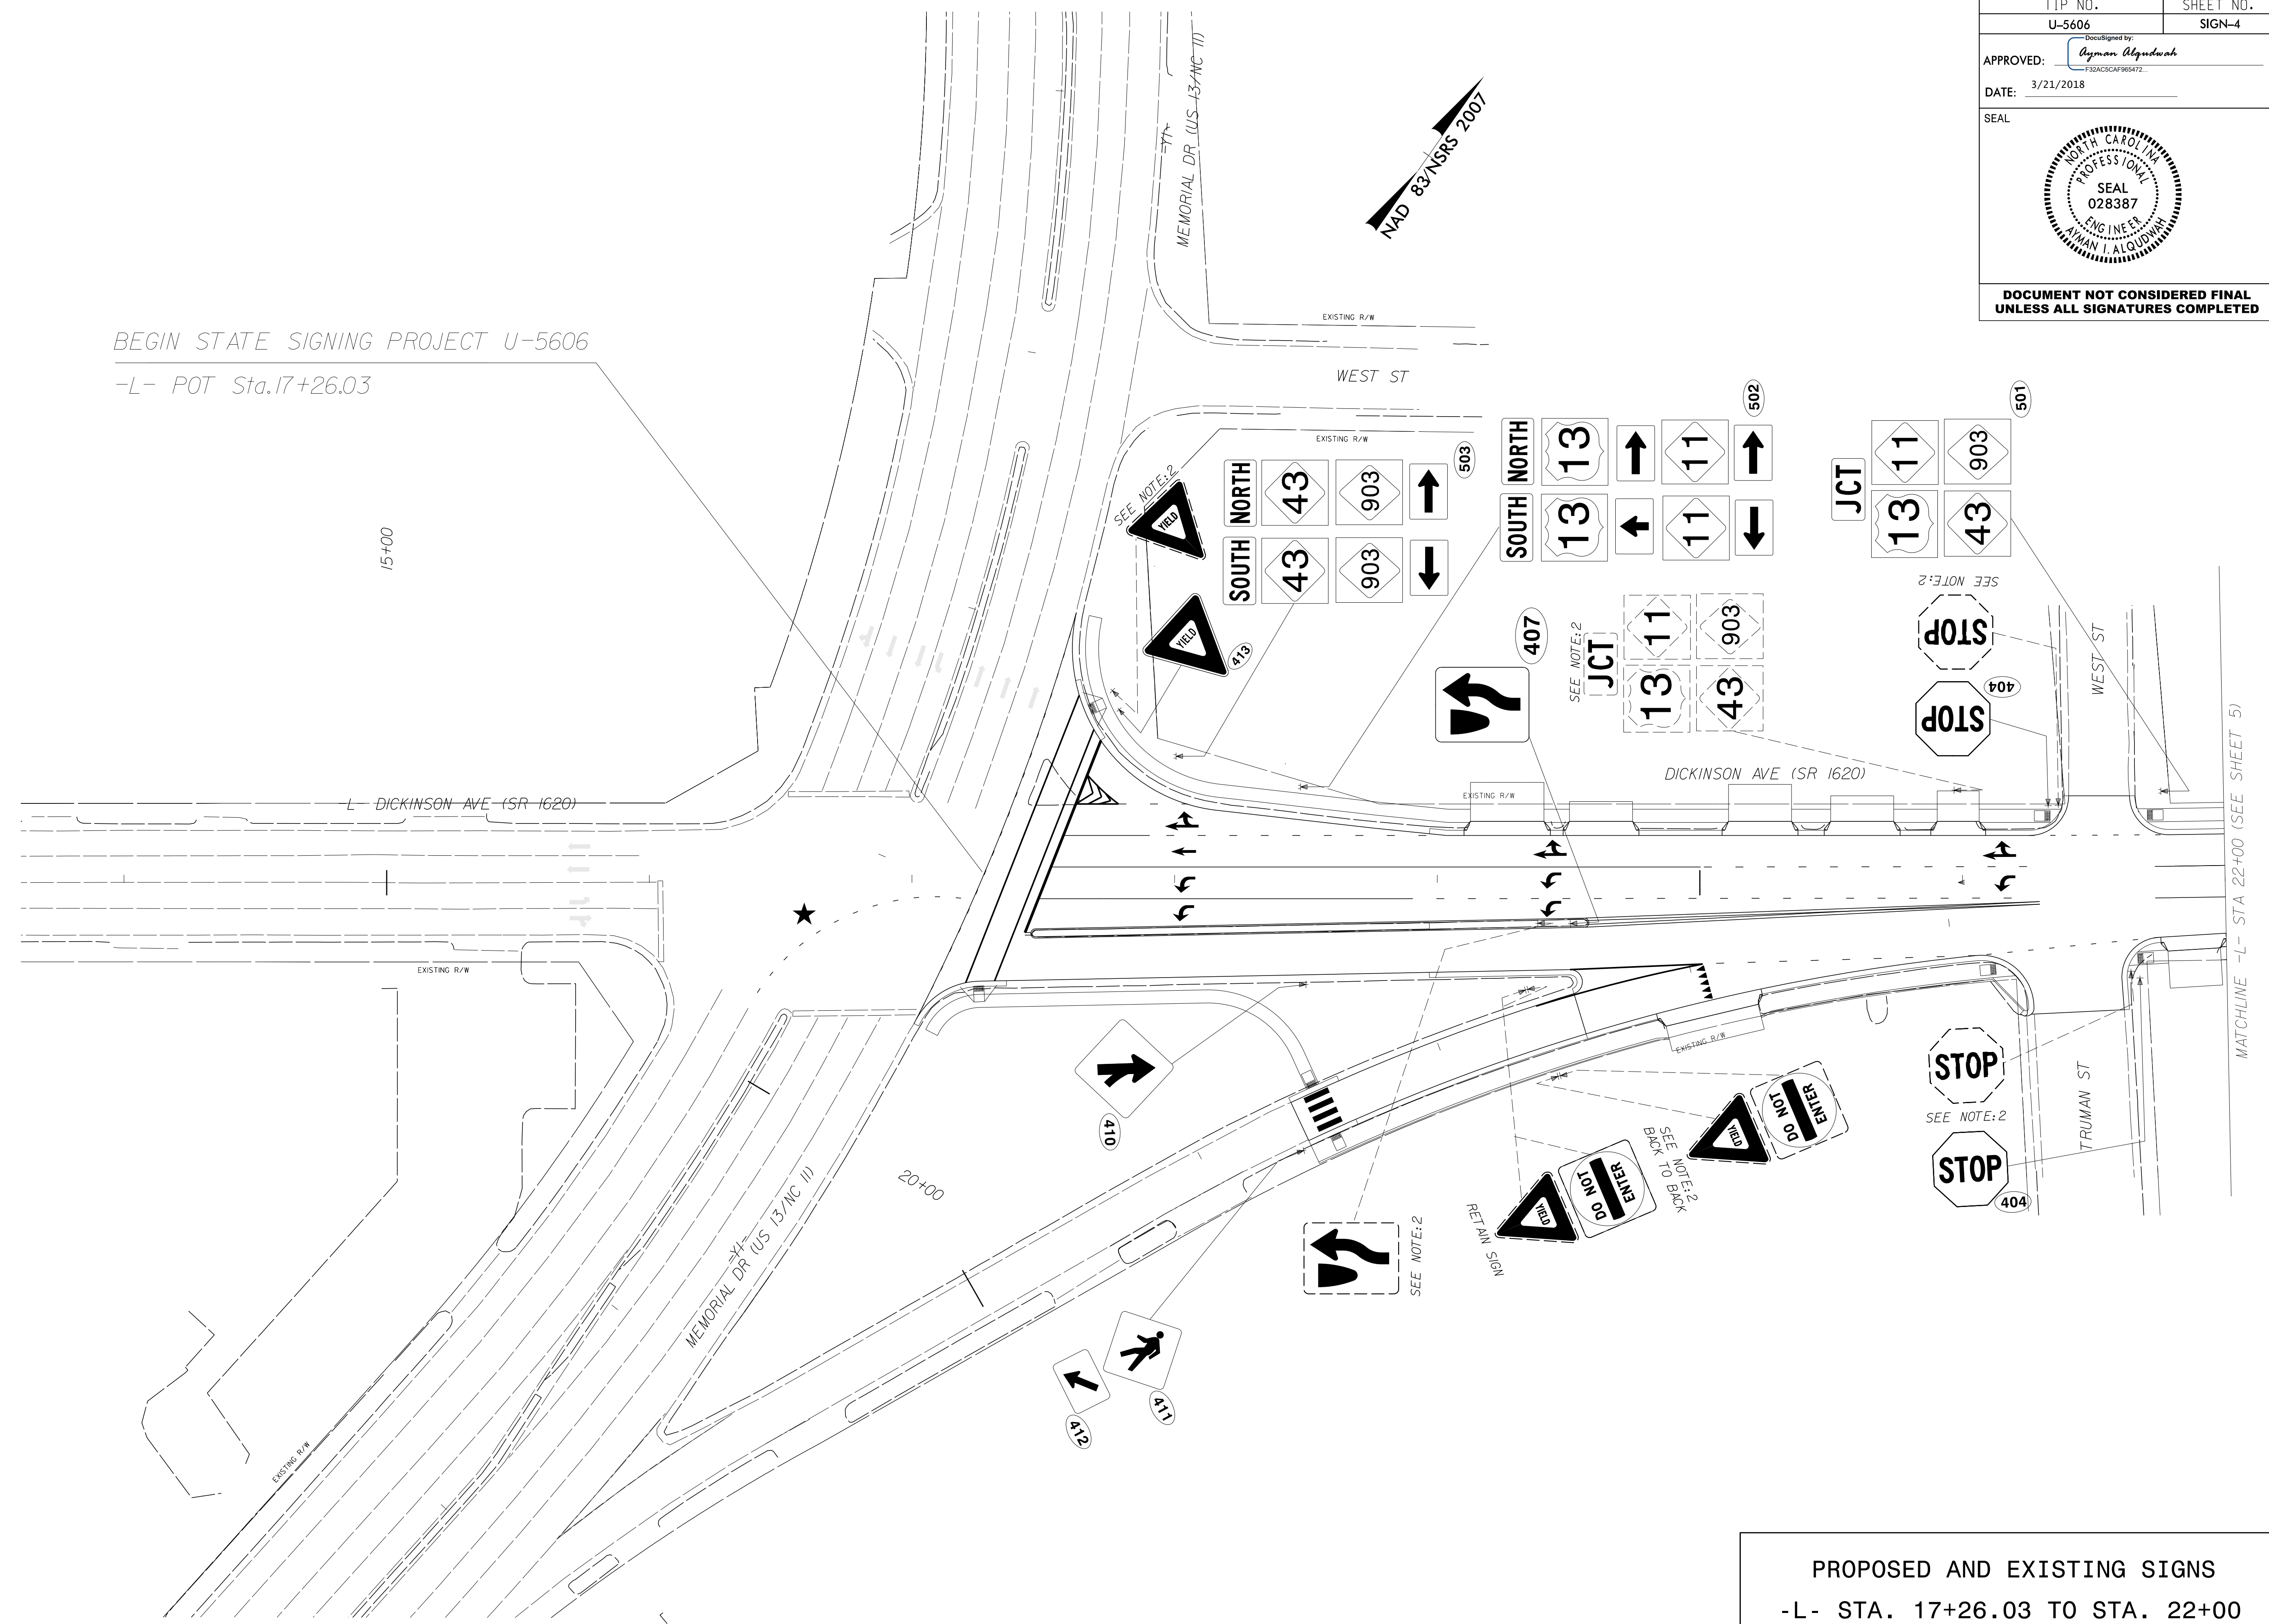


TIP NO. U-5606	SHEET NO. SIGN-4
APPROVED: <i>Ayman Alqudus</i> F20ACAF65472	
DATE: 3/21/2018	
SEAL 	
DOCUMENT NOT CONSIDERED FINAL UNLESS ALL SIGNATURES COMPLETED	

BEGIN STATE SIGNING PROJECT U-5606
-L- POT Sta. 17+26.03



PROPOSED AND EXISTING SIGNS
-L- STA. 17+26.03 TO STA. 22+00

03/20/18
 P:\TIP\Projects-U\U5606\Traffic\Signing\CADD\Signing Layout Plans\U-5606-SIGN -04.dgn
 User:rteward