
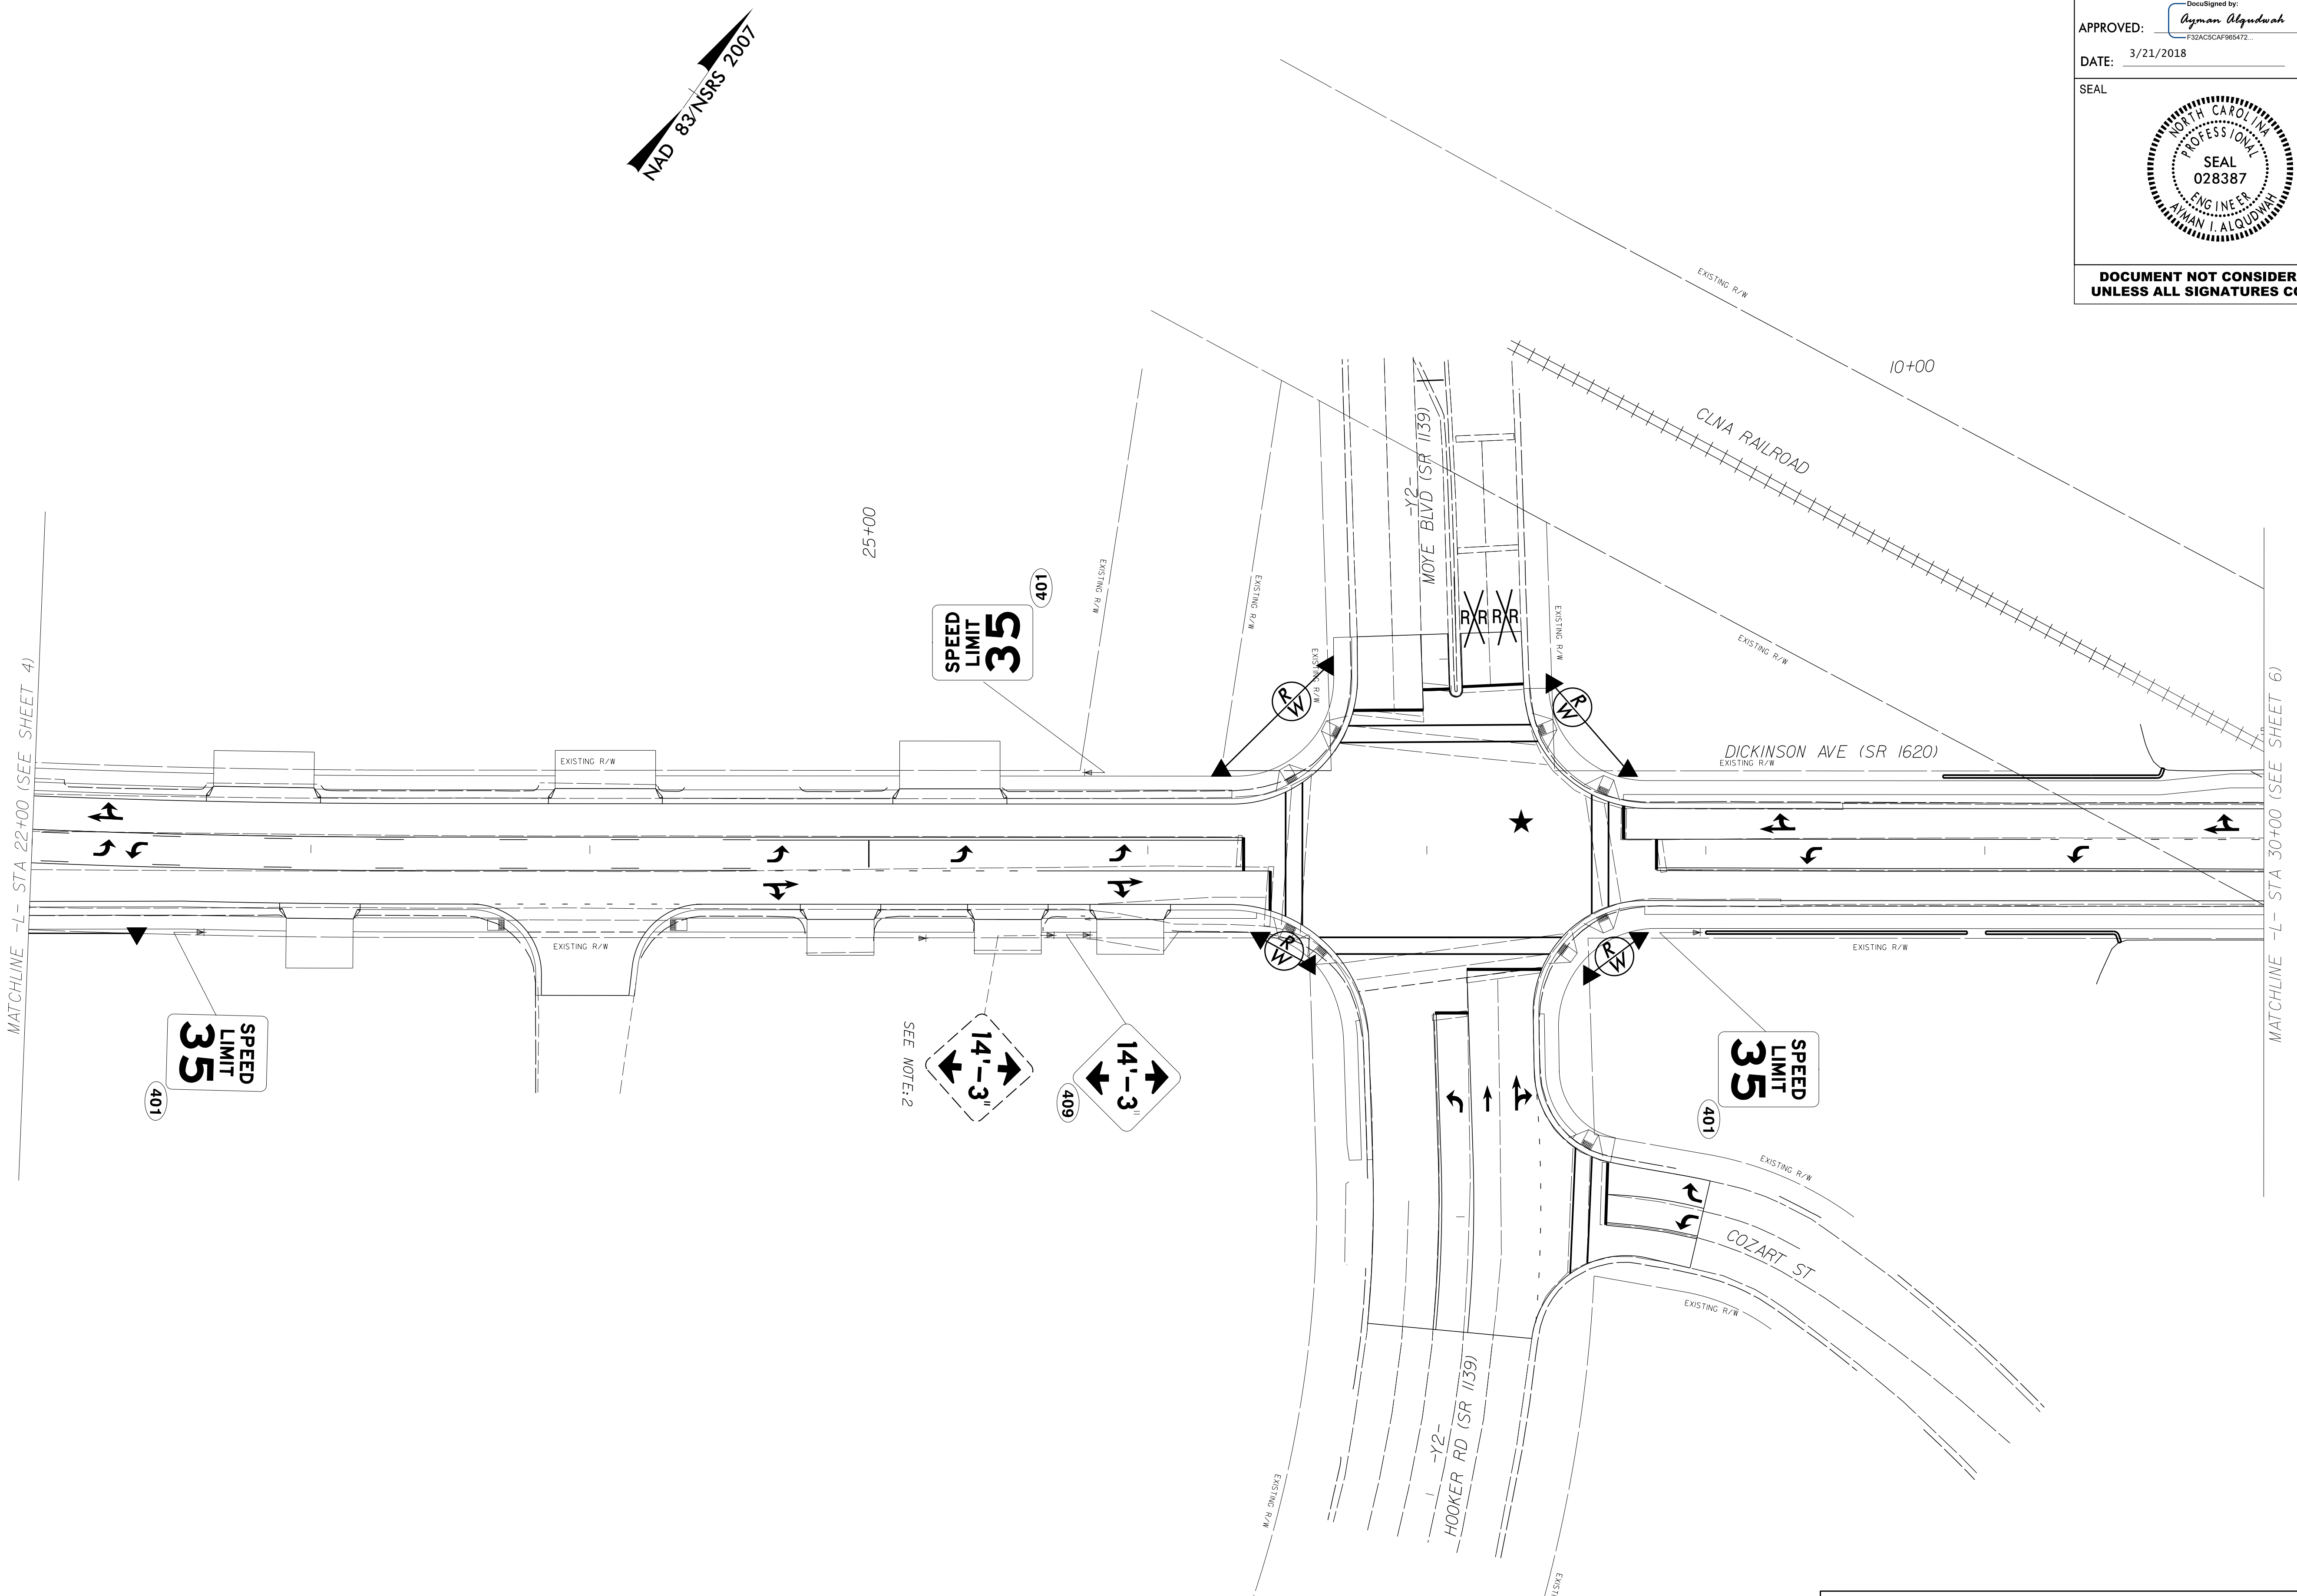


TIP NO. U-5606	SHEET NO. SIGN-5
Approved by: <i>Ayman Alqudahi</i> <small>F20AC5AF965472</small>	
DATE: 3/21/2018	
SEAL 	
DOCUMENT NOT CONSIDERED FINAL UNLESS ALL SIGNATURES COMPLETED	



PROPOSED AND EXISTING SIGNS
-L- STA. 22+00 TO STA. 30+00

03/20/18
 P:\TIP\Projects-U\U5606\Traffic\Signing\CA00\Signing Layout Plans\U-5606-SIGN-05.dgn
 User:rtward