


NAD 83/NSRS 2007

LOWEST CLEARANCE POINT
OF OVERHEAD RAILROAD BRIDGE
IS 14.53' @ THIS POINT

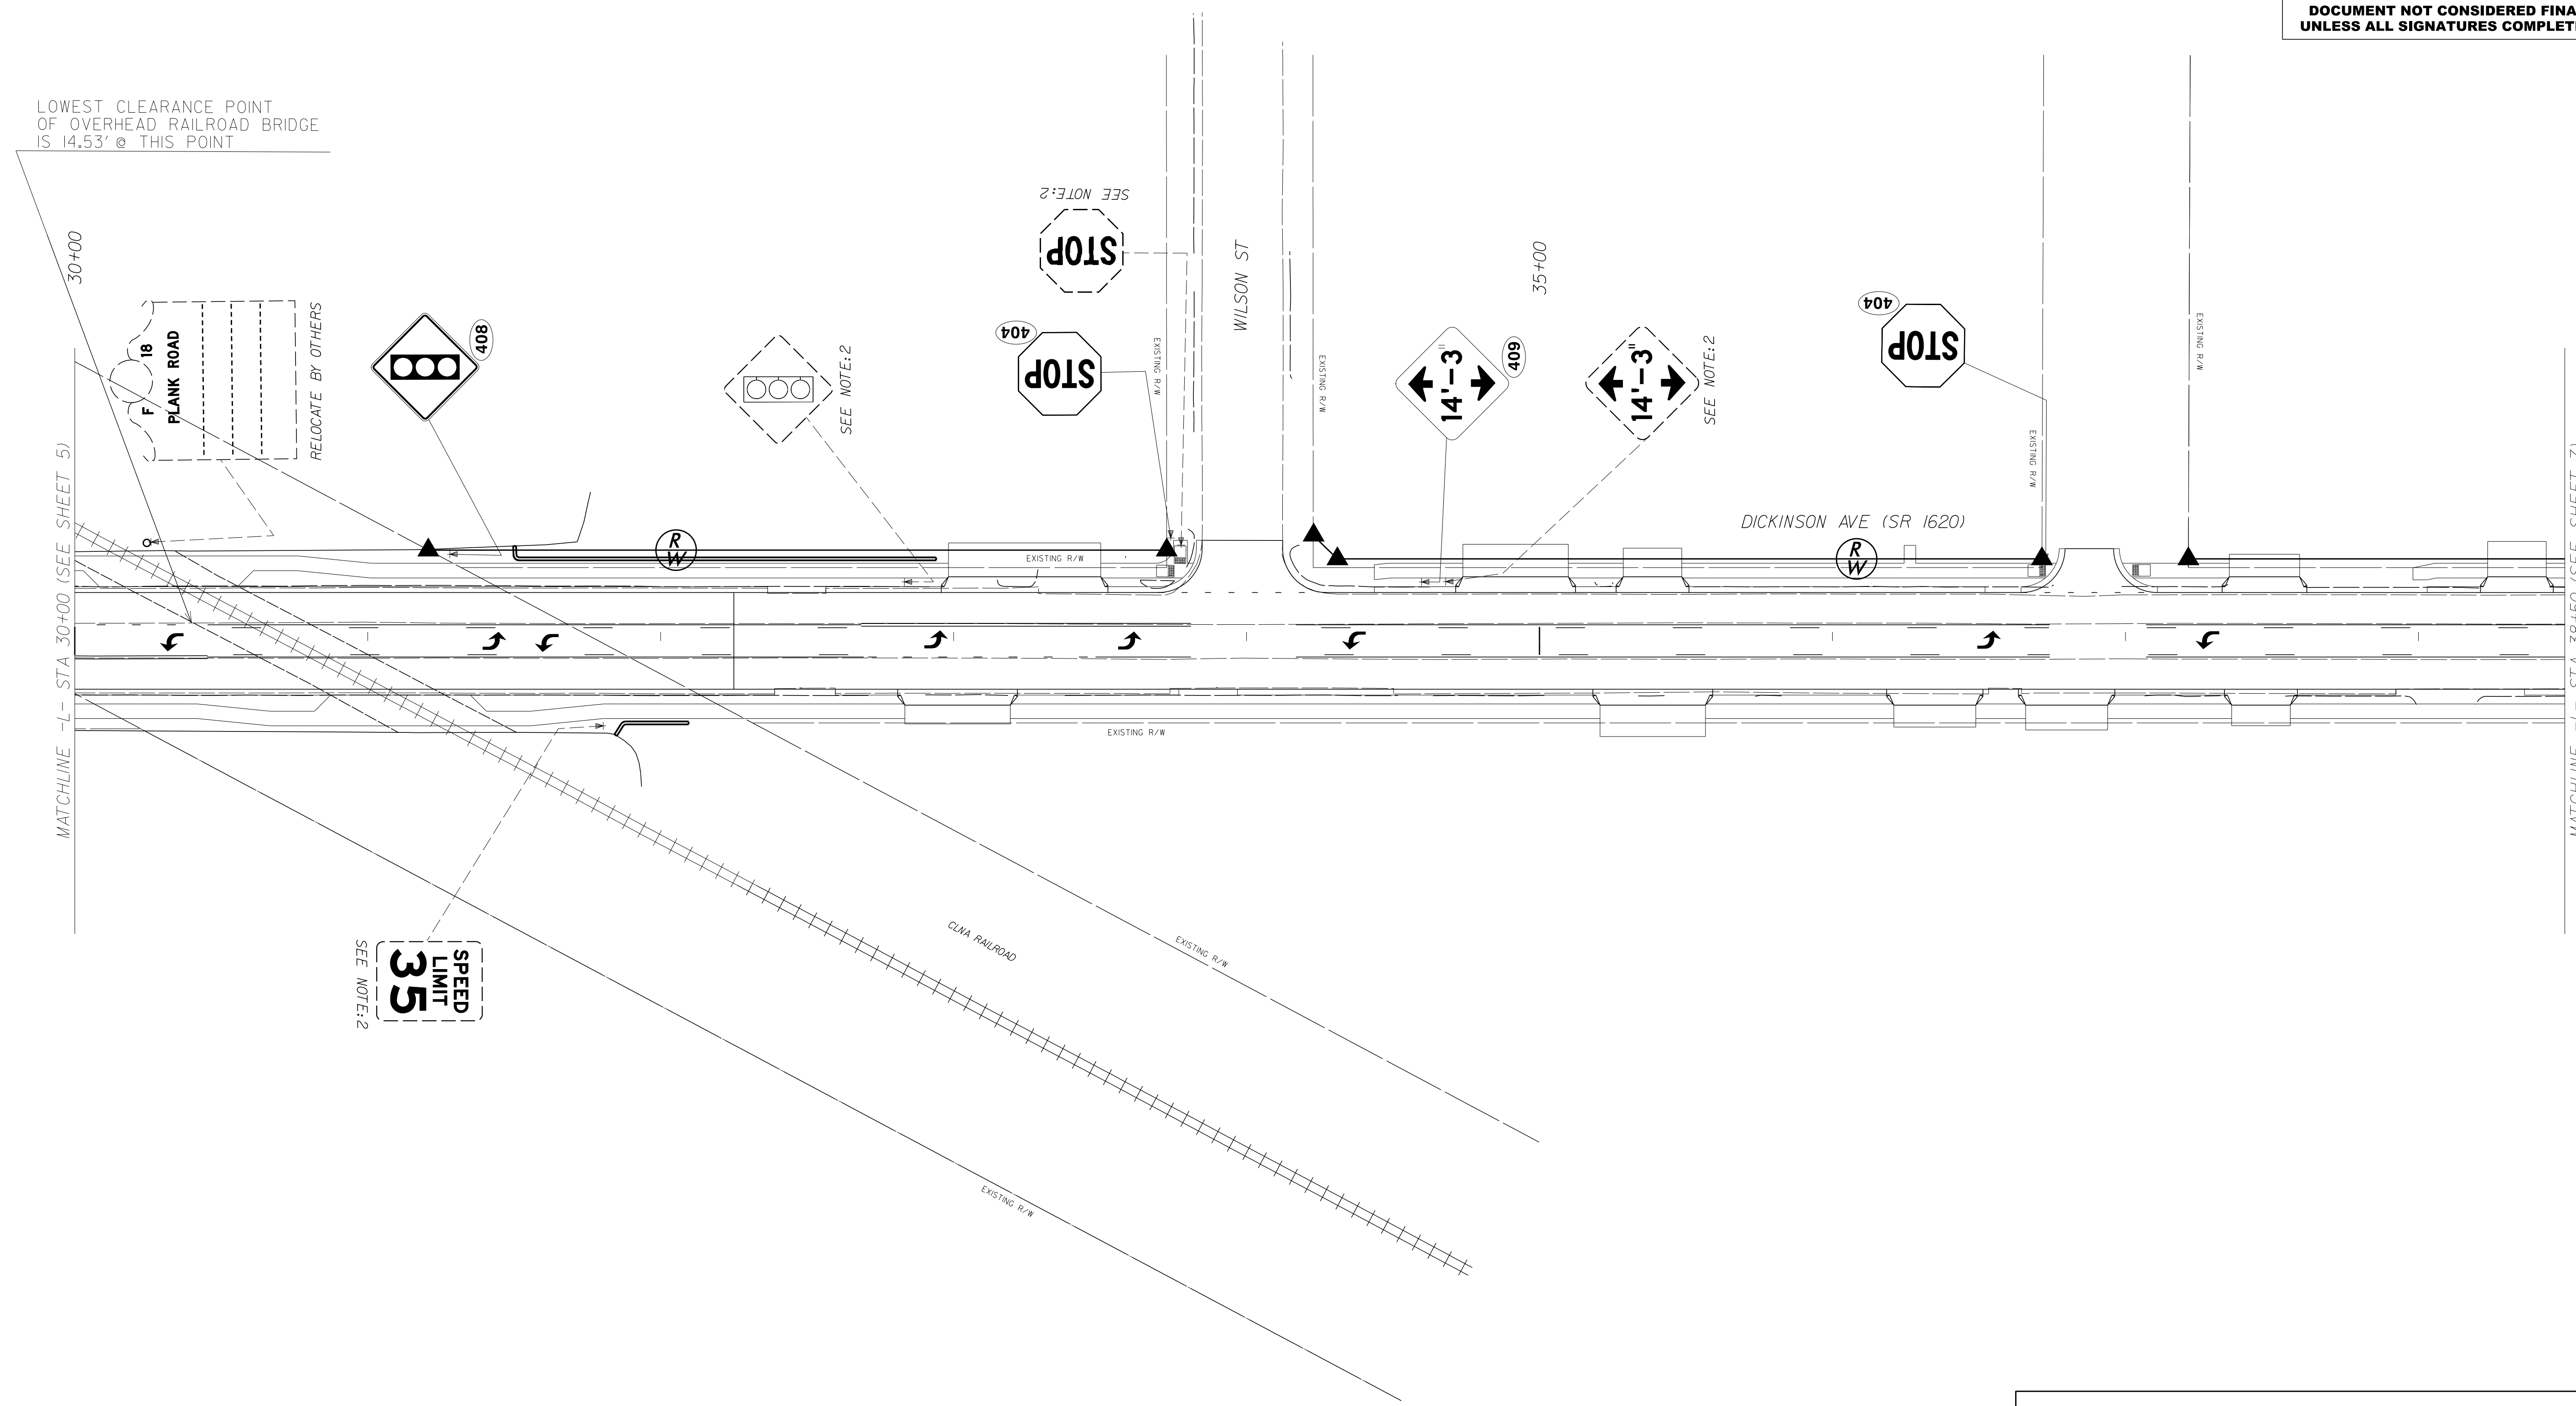

03/20/18
 P:\TIP\Projects-U\U5606\Traffic\Signing\CA00\Signing Layout Plans\U-5606-SIGN -06.dgn
 User:rtward

PROPOSED AND EXISTING SIGNS
-L- STA. 30+00 TO STA. 38+50