
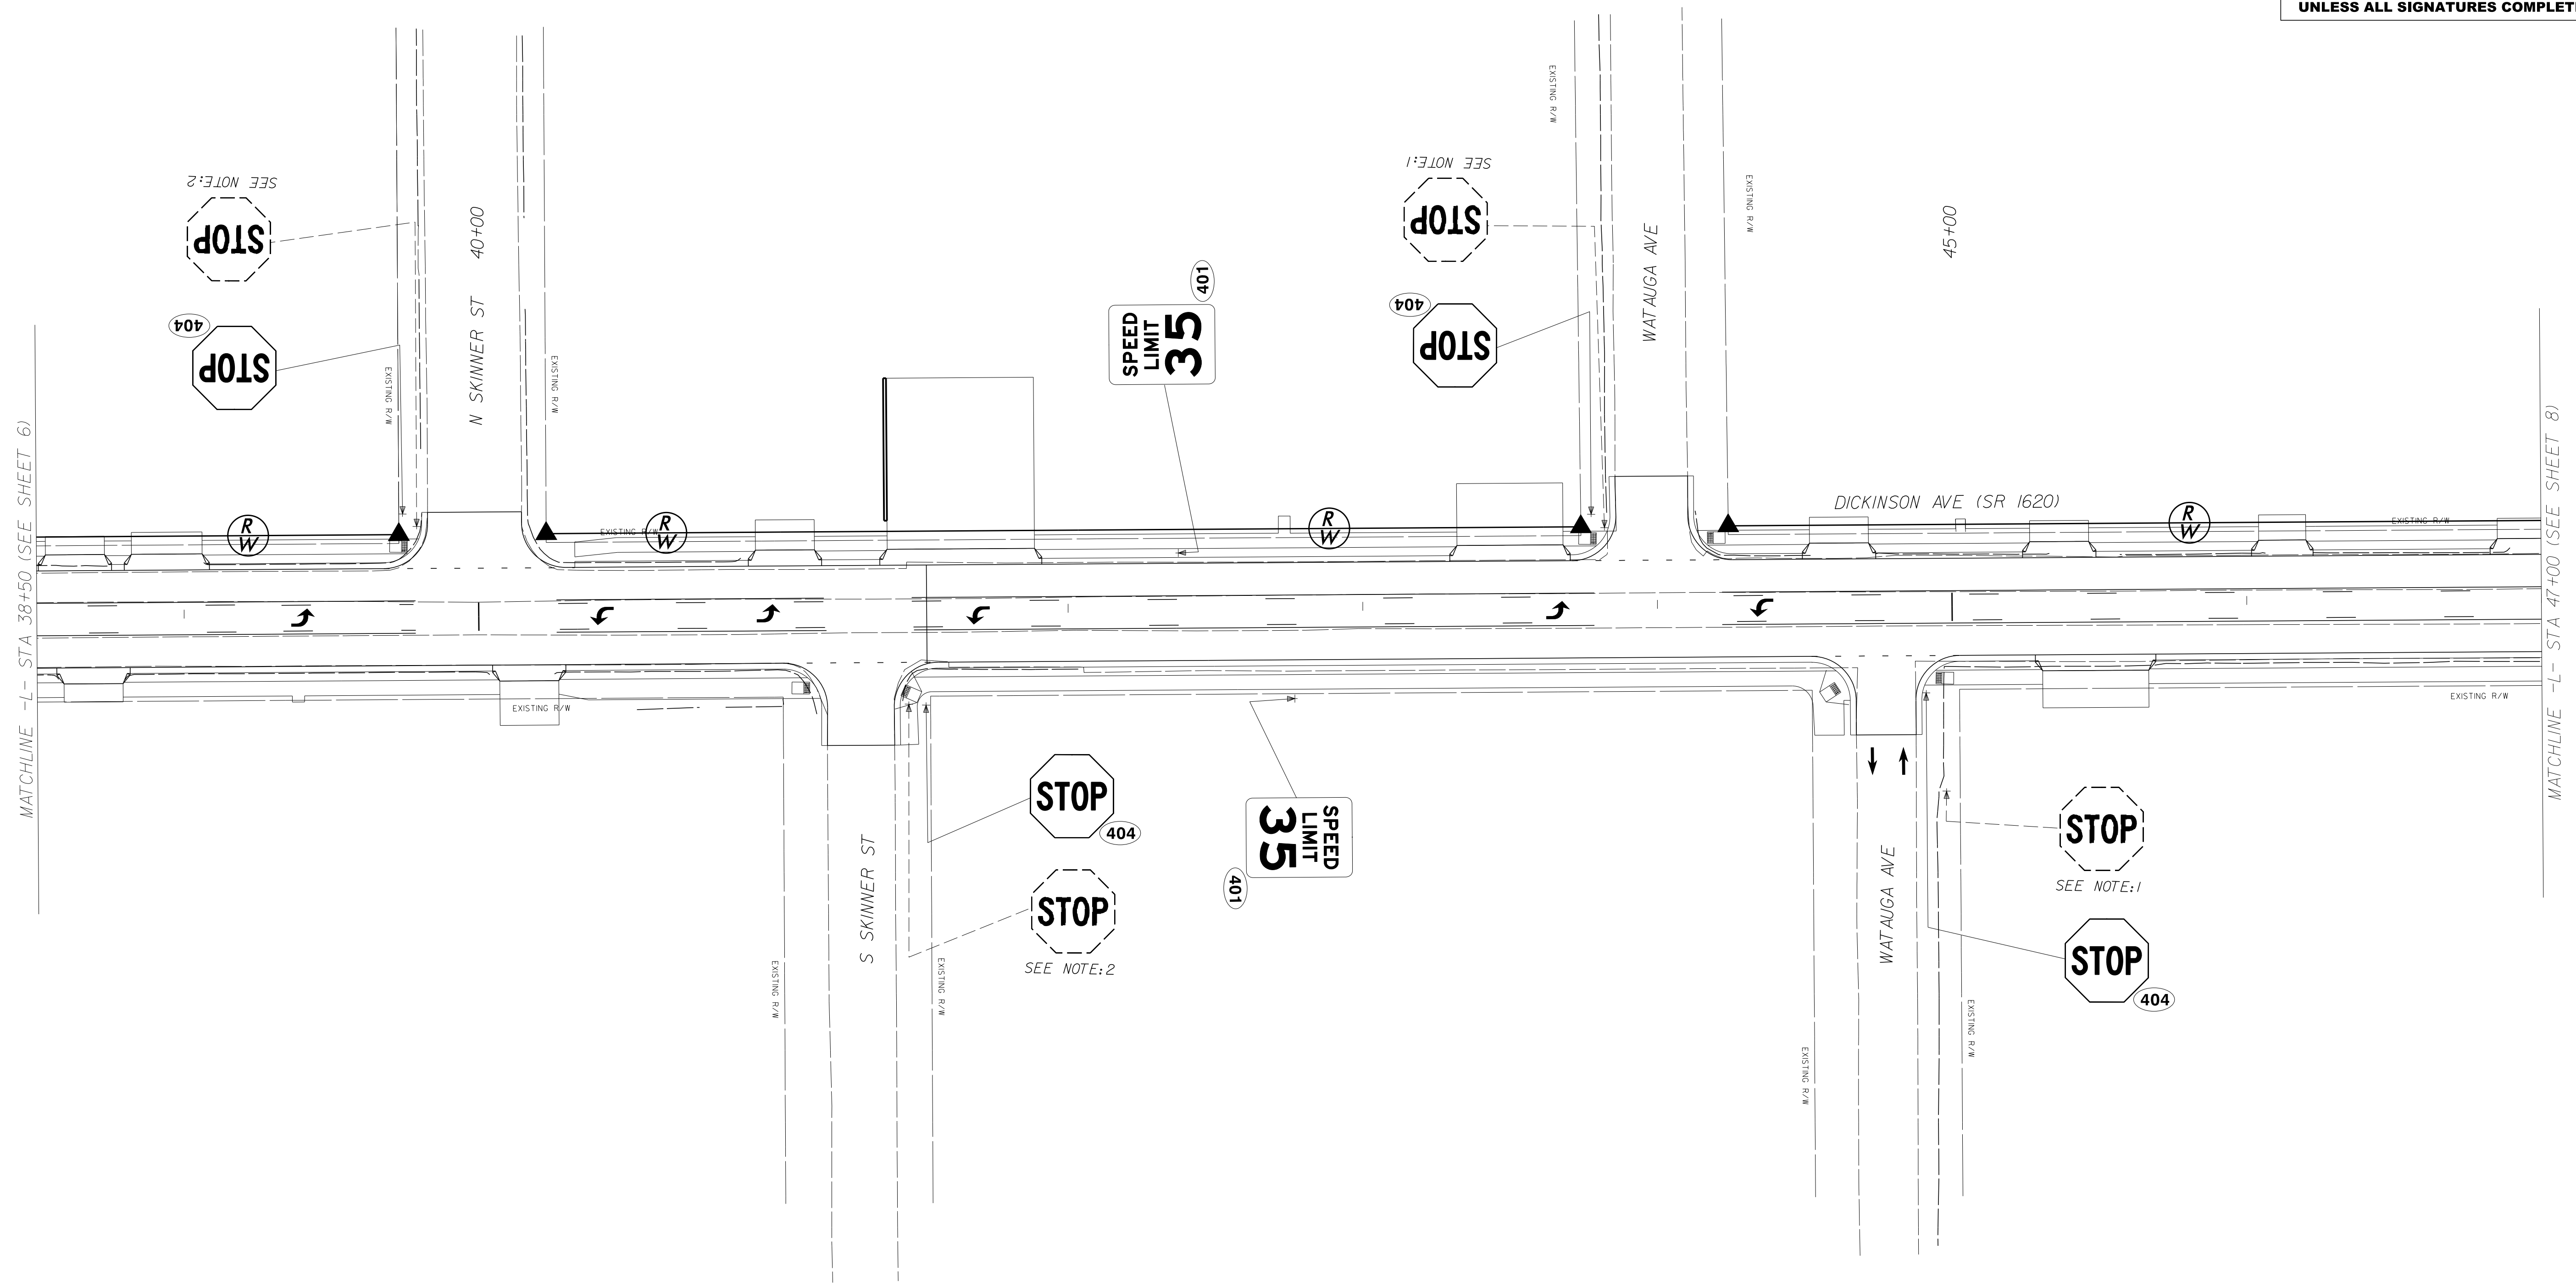
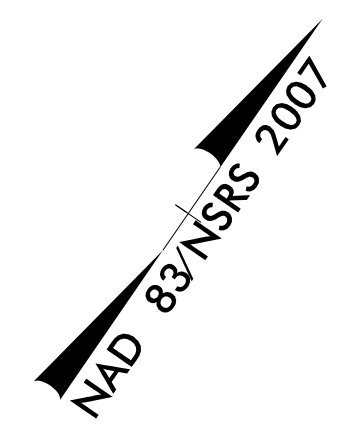


TIP NO. U-5606	SHEET NO. SIGN-7
Approved by: <i>Ayman Alqudus</i> <small>PROFESOR</small> <small>REGISTERED</small> <small>ENGINEER</small> <small>NO. 028387</small> <small>AYMAN I. ALQUDUS</small>	
DATE: 3/21/2018	
SEAL	
	
DOCUMENT NOT CONSIDERED FINAL UNLESS ALL SIGNATURES COMPLETED	



03/20/18
 P:\TIP\Projects-U\U5606\Traffic\Signing\CA00\Signing Layout Plans\U-5606-SIGN -07.dgn
 User:rteward

**PROPOSED AND EXISTING SIGNS
-L- STA. 38+50 TO STA. 47+00**