

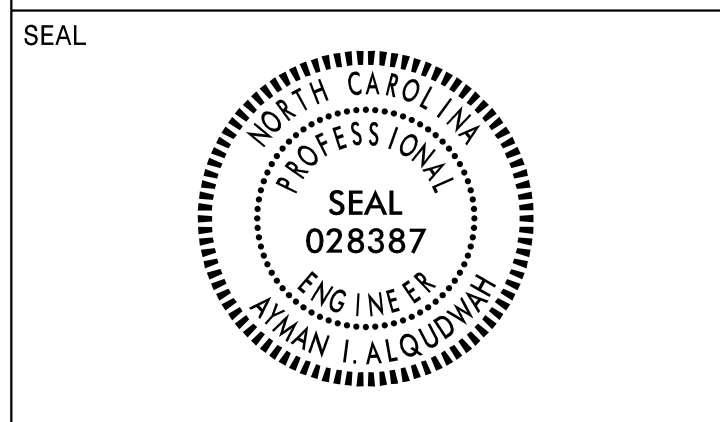


APPROVED: *Ayman Alqudwah*  
 DATE: 3/21/2018

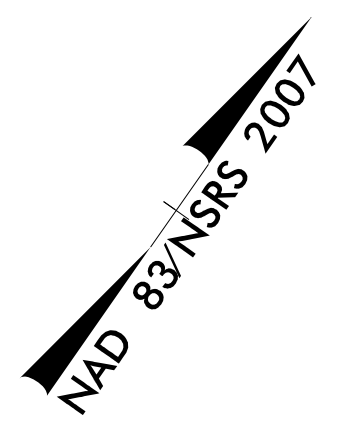

DOCUMENT NOT CONSIDERED FINAL  
 UNLESS ALL SIGNATURES COMPLETED

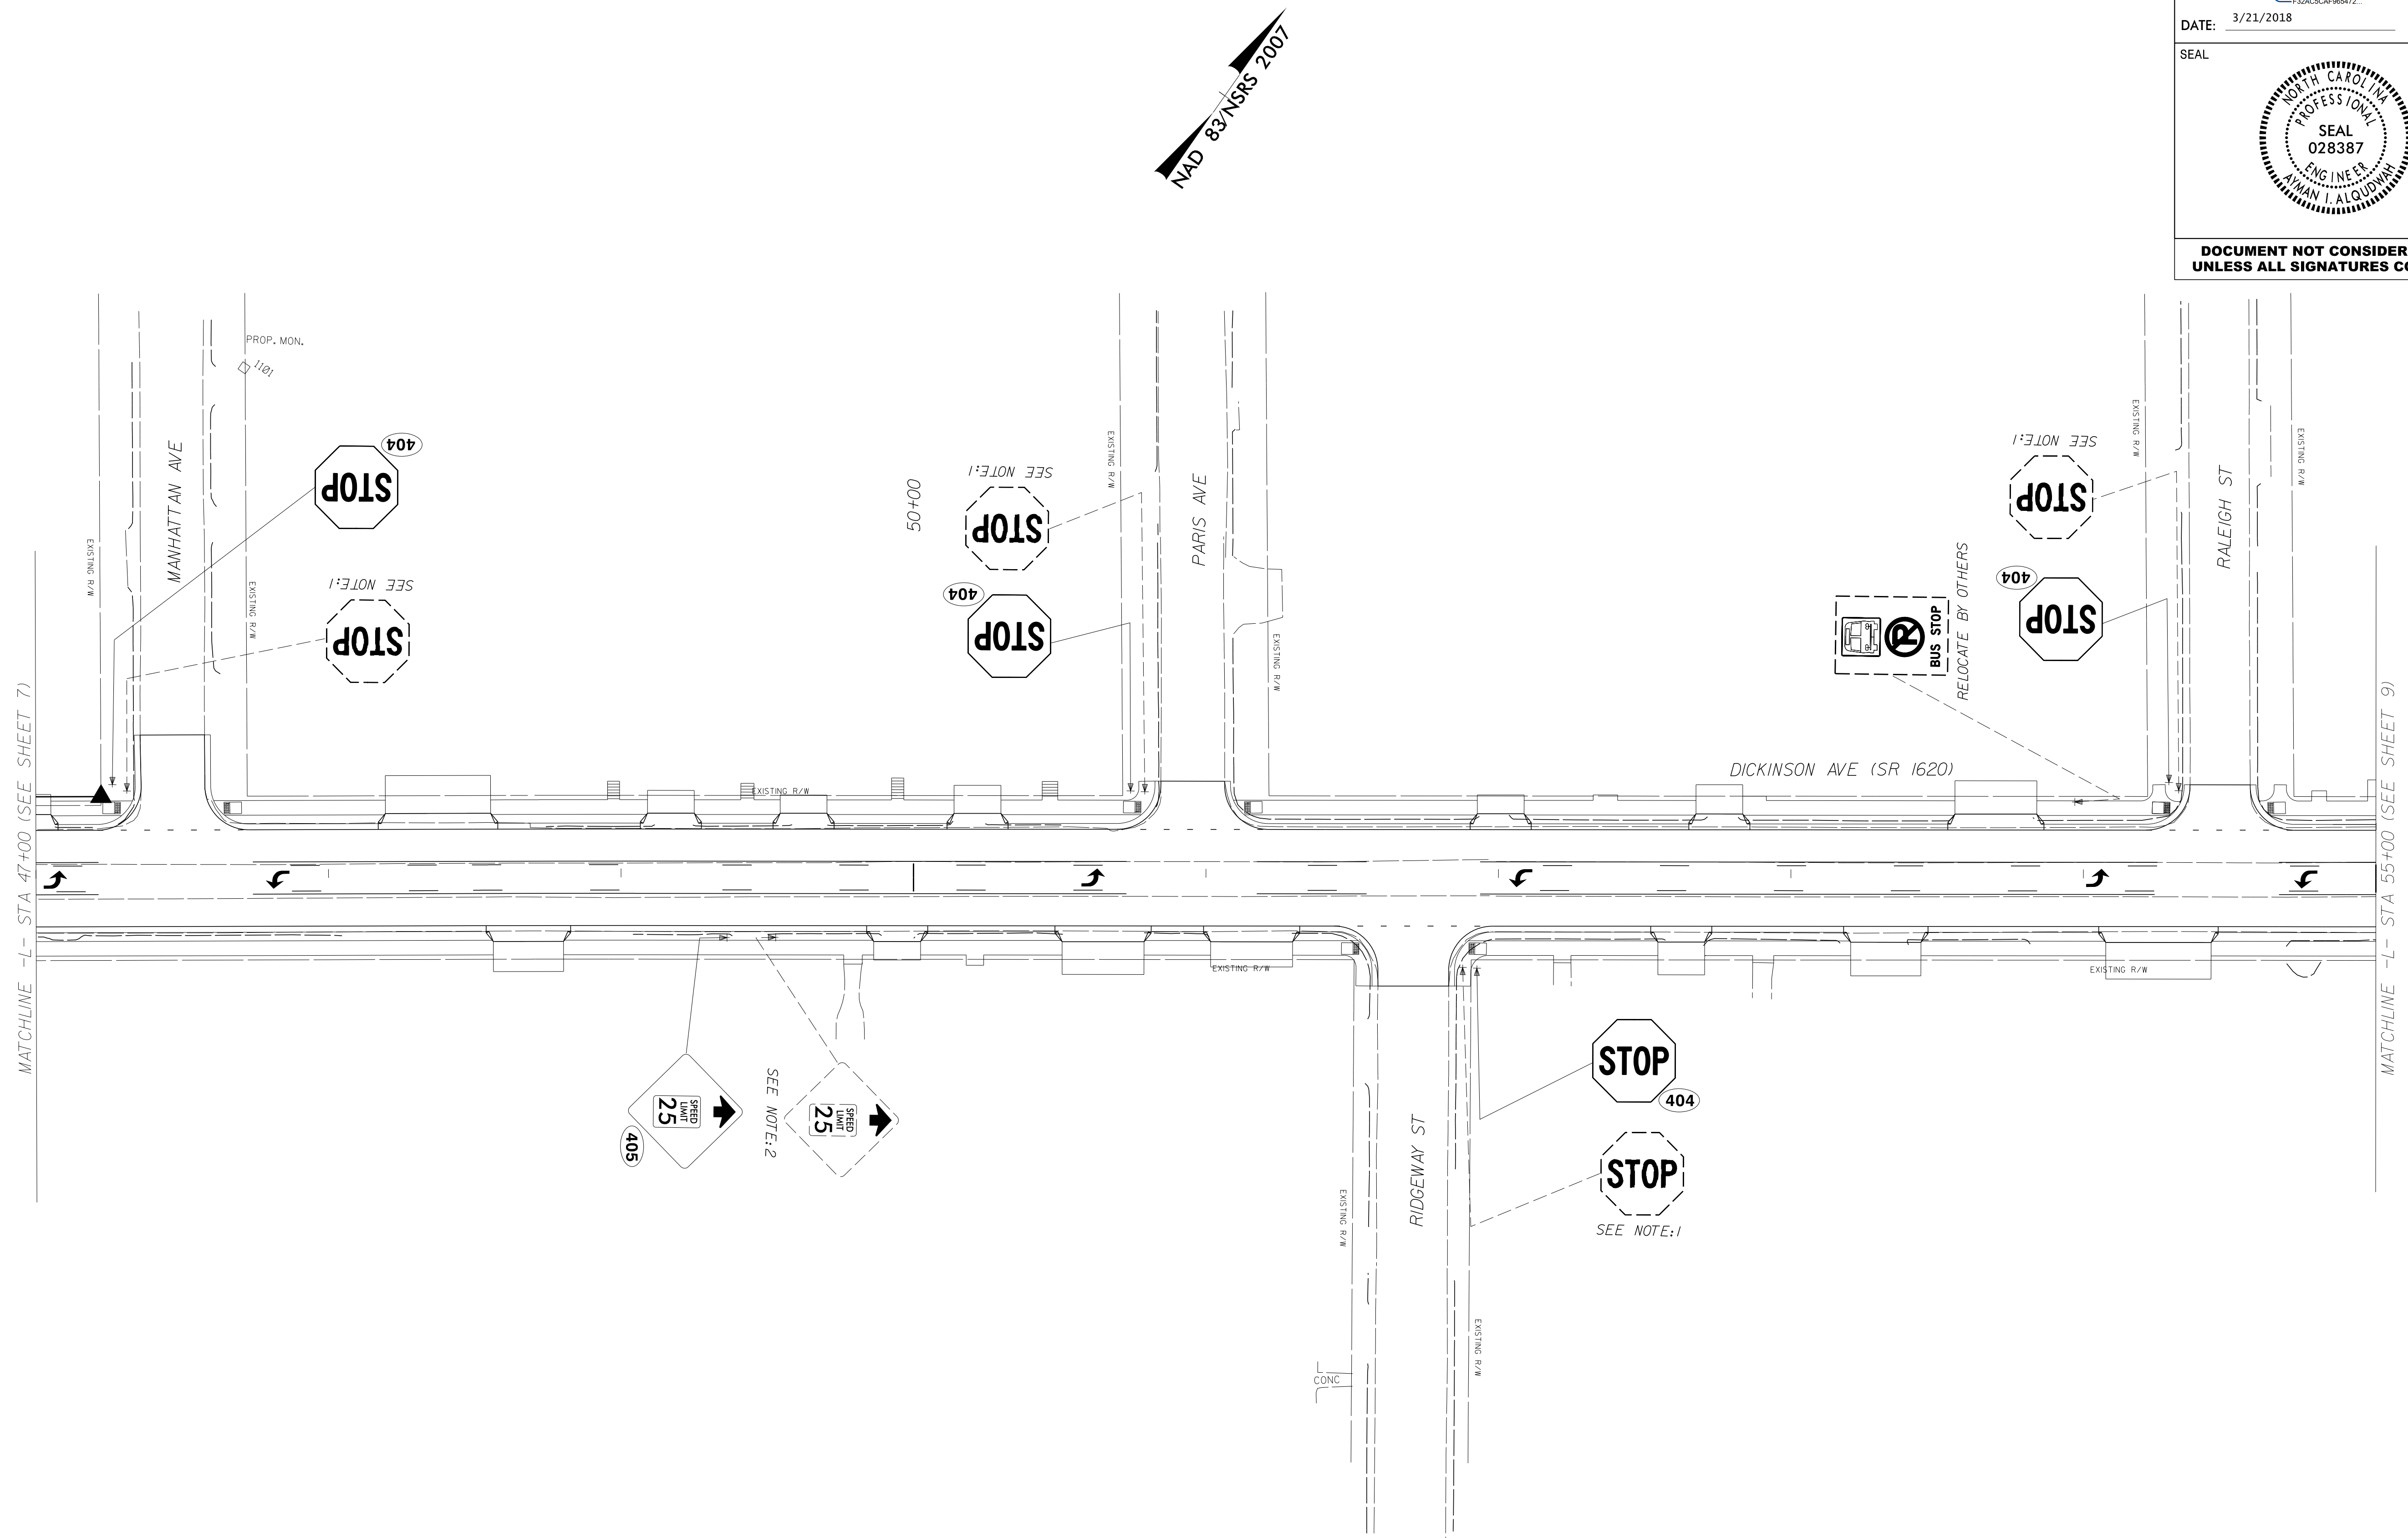

03/20/18  
 P:\TIP\Projects-U\U5606\Traffic\Signing\CAOD\Signing Layout Plans\U-5606-SIGN-08.dgn  
 User:rtward

PROPOSED AND EXISTING SIGNS  
 -L- STA. 47+00 TO STA. 55+00