
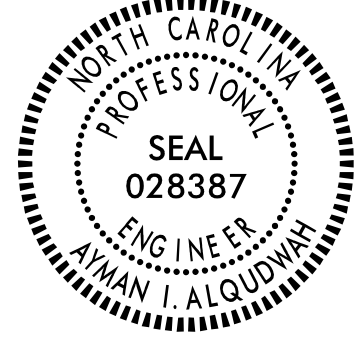


TIP NO. U-5606	SHEET NO. SIGN-10
Approved by: <i>Ayman Alqudus</i> <small>F20AC5AF965472</small>	
DATE: 3/21/2018	
SEAL 	
<b>DOCUMENT NOT CONSIDERED FINAL UNLESS ALL SIGNATURES COMPLETED</b>	

NAD 83 N/SRS 2007

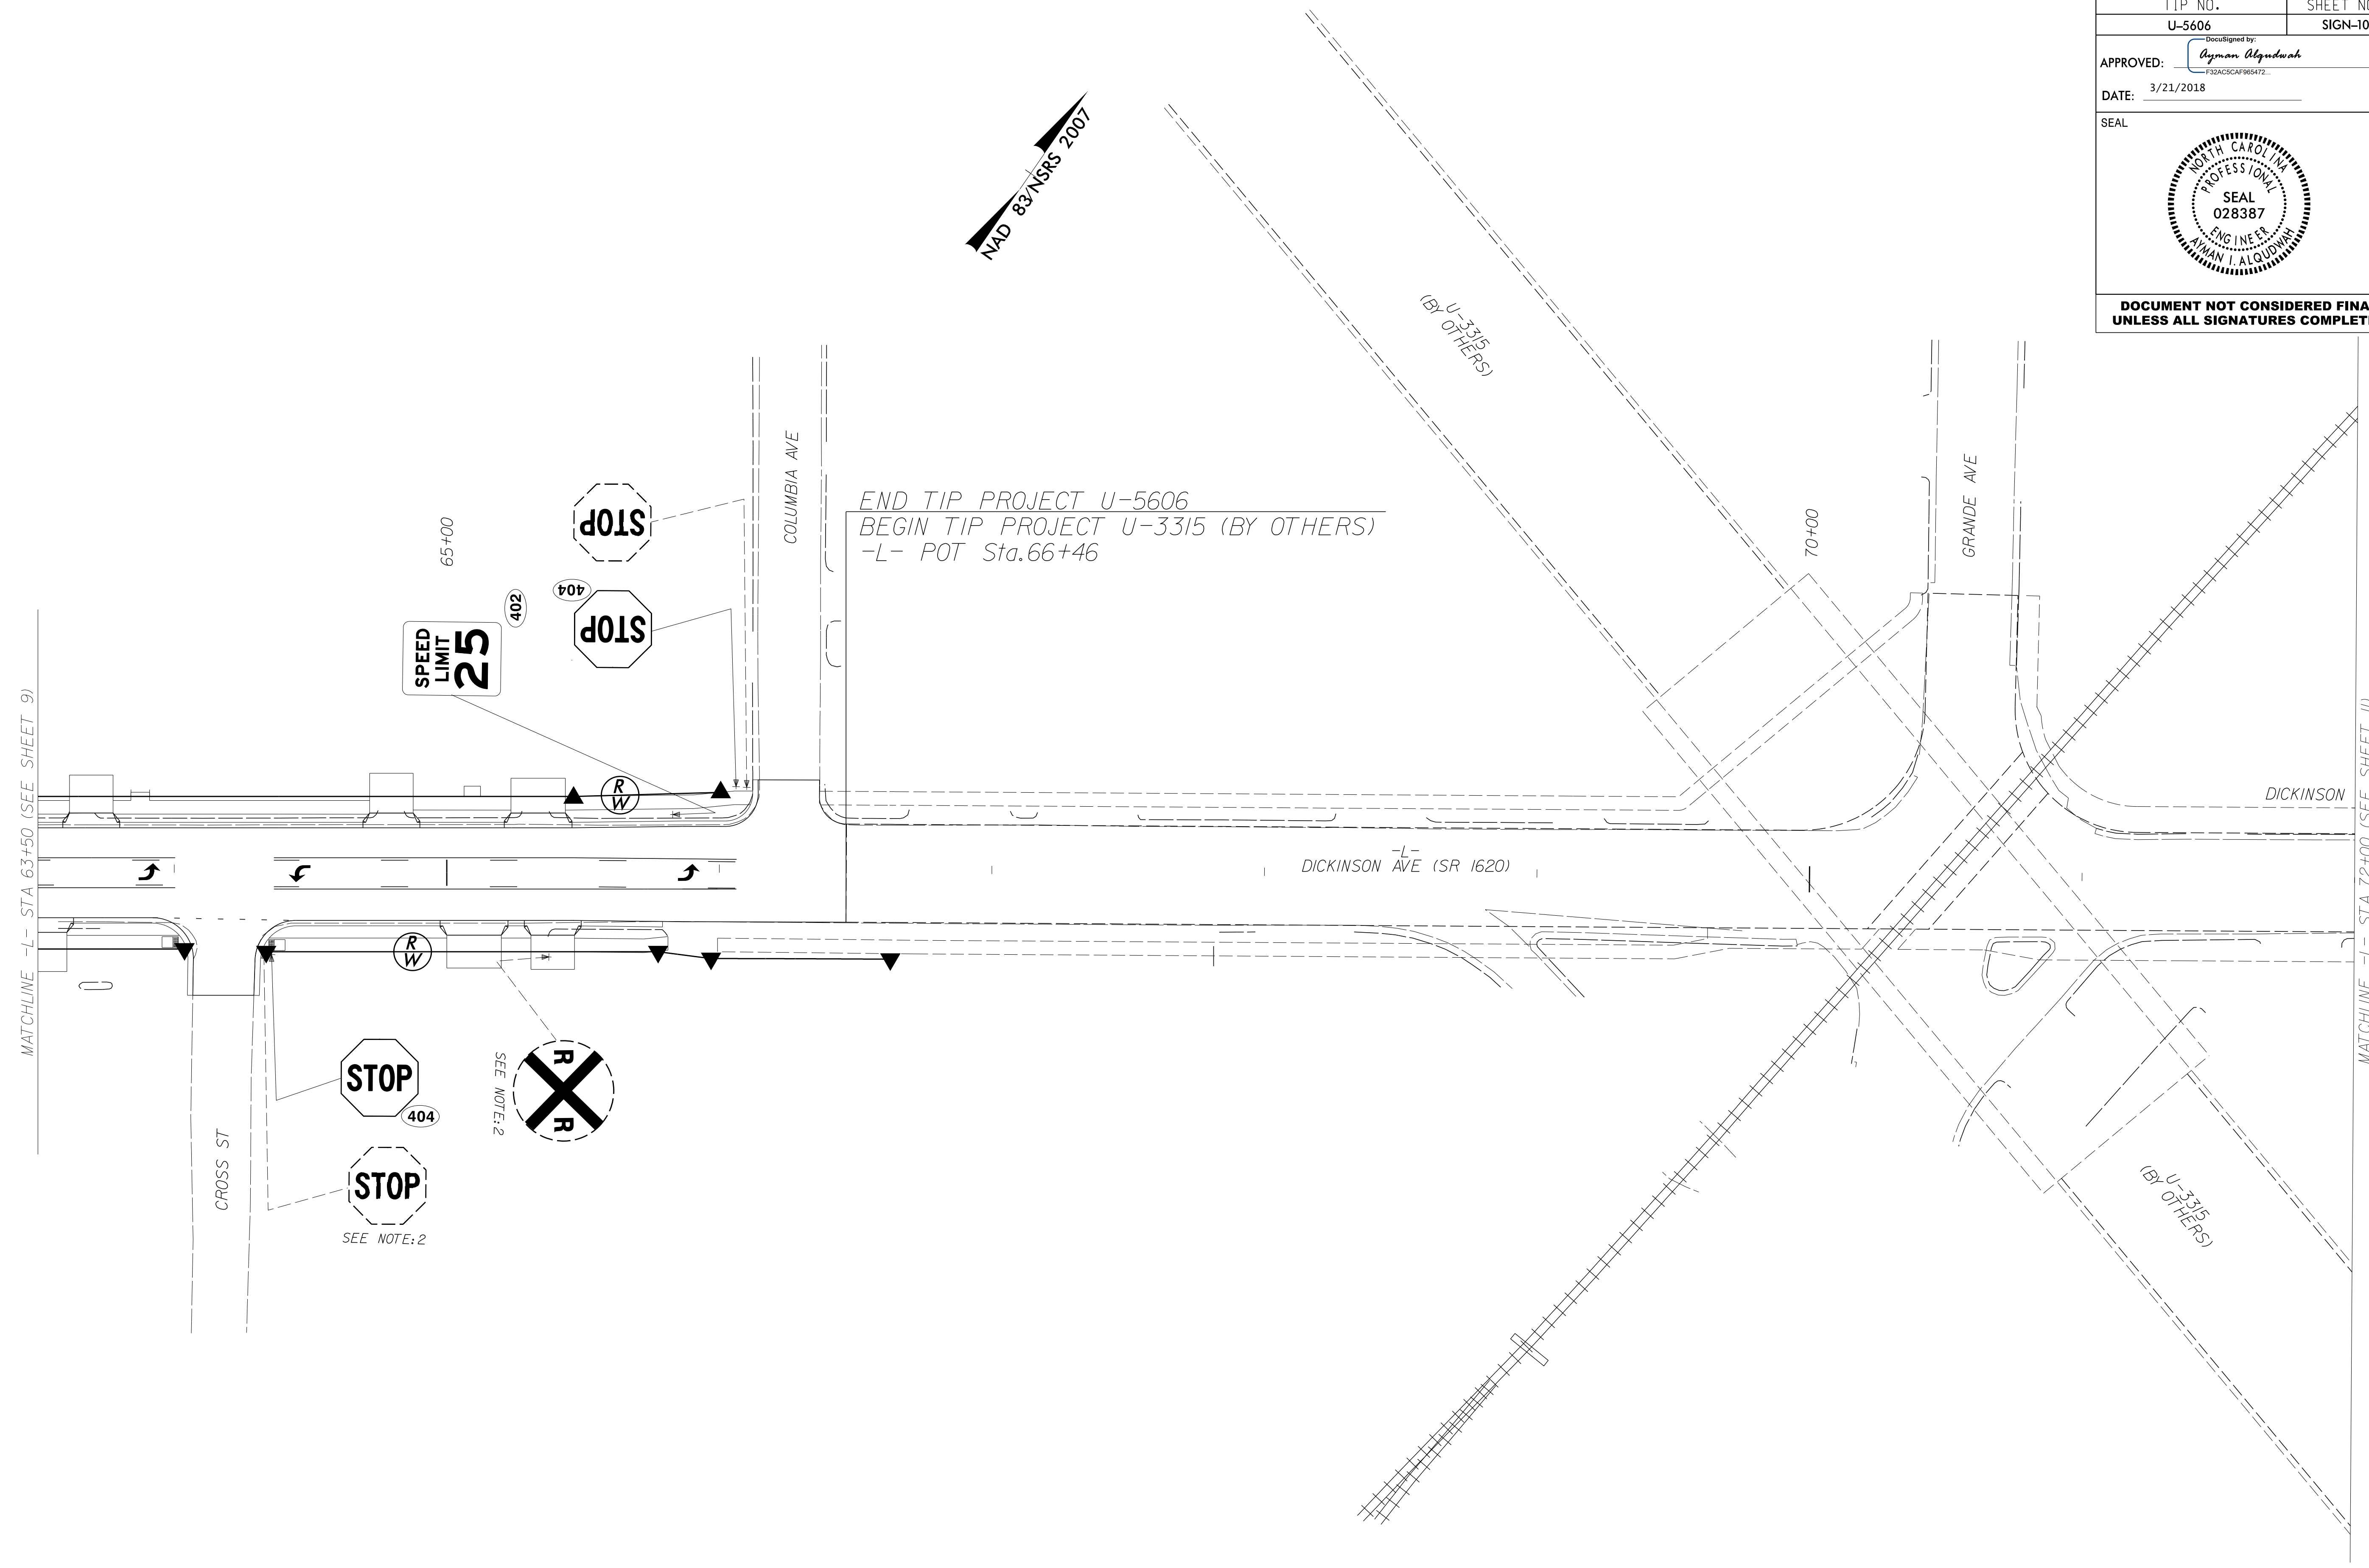

03/20/18  
 P:\TIP\Projects-U\U5606\Traffic\Signing\CAOD\Signing Layout Plans\U-5606-SIGN -10.dgn  
 User:rteward

PROPOSED AND EXISTING SIGNS  
 -L- STA. 63+50 TO STA. 72+00