
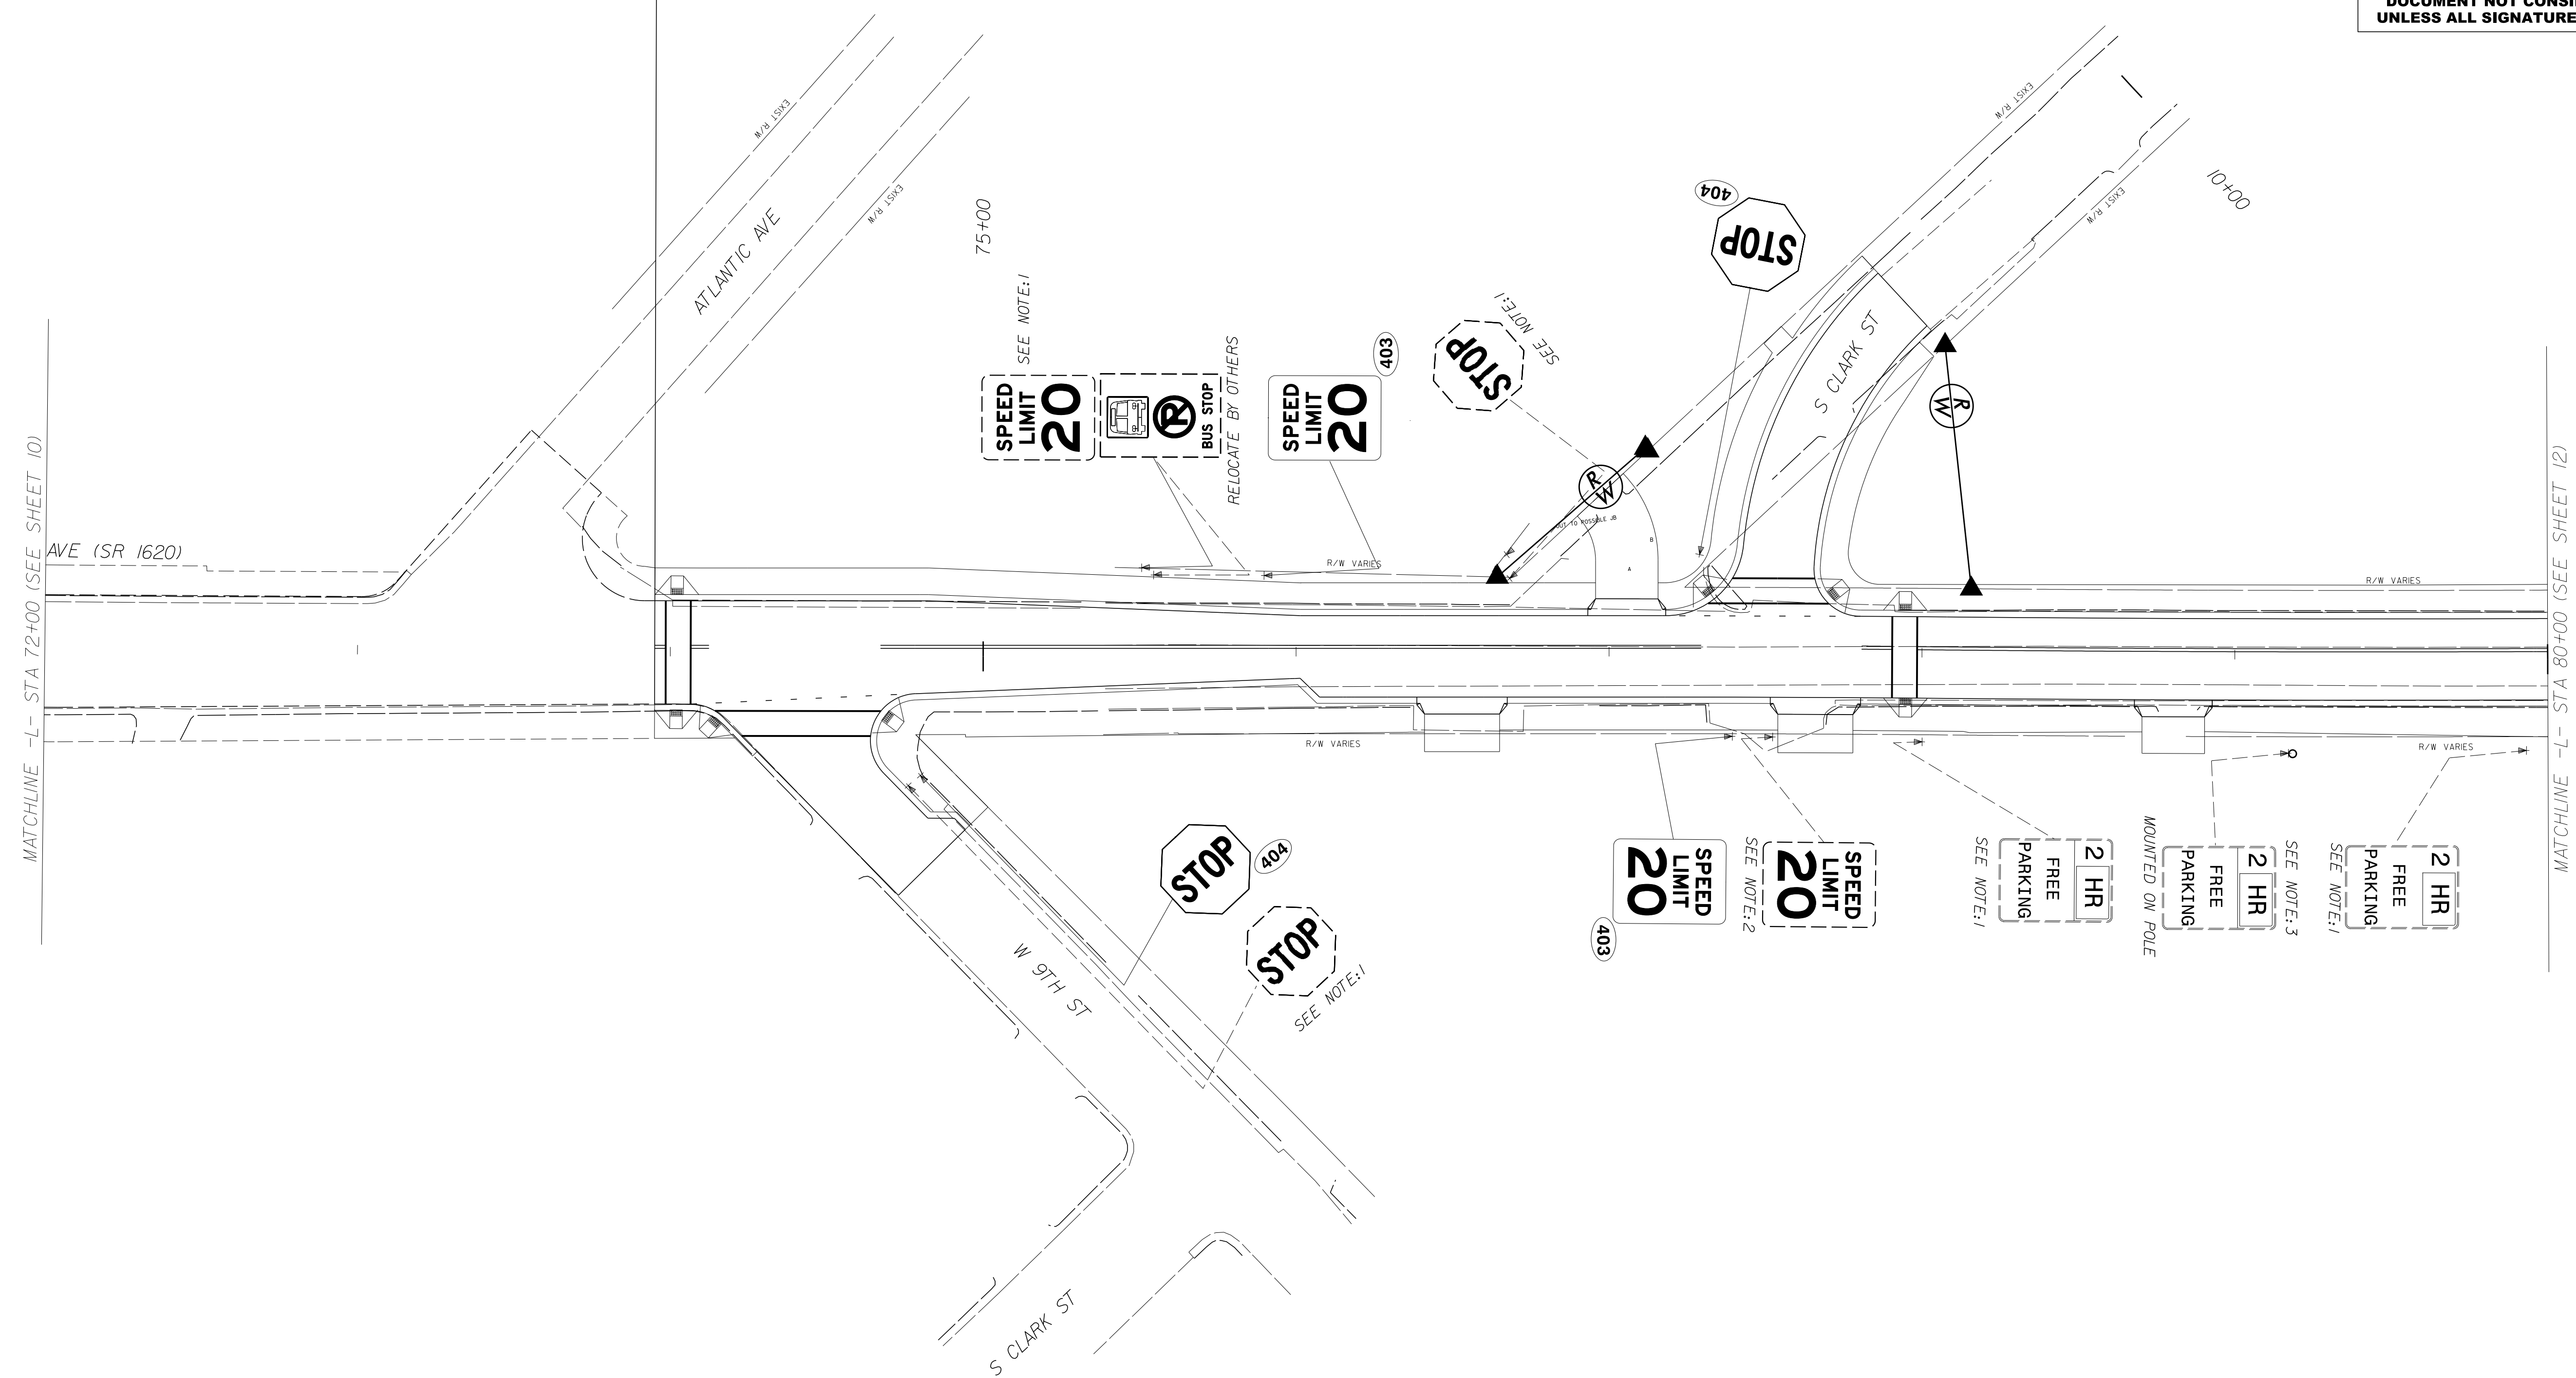


END TIP PROJECT U-3315 (BY OTHERS)
 BEGIN CONSTRUCTION U-5606
 -L- POT Sta.73+95

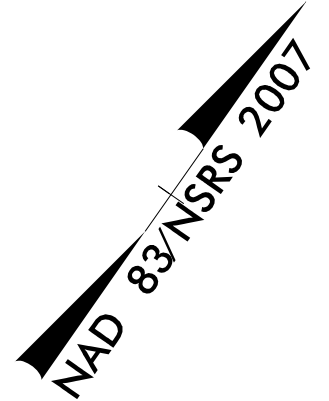

06/06/18
 P:\TIP\Projects\U5606\Traffic\Signing\CADD\Signing Layout Plans\U-5606-SIGN-11.dgn
 User:rtward

PROPOSED AND EXISTING SIGNS
 -L- STA. 72+00 TO STA. 80+00