



APPROVED: *Uyman Aljudwah*
332AC5CAF985472...
 DATE: 6/6/2018

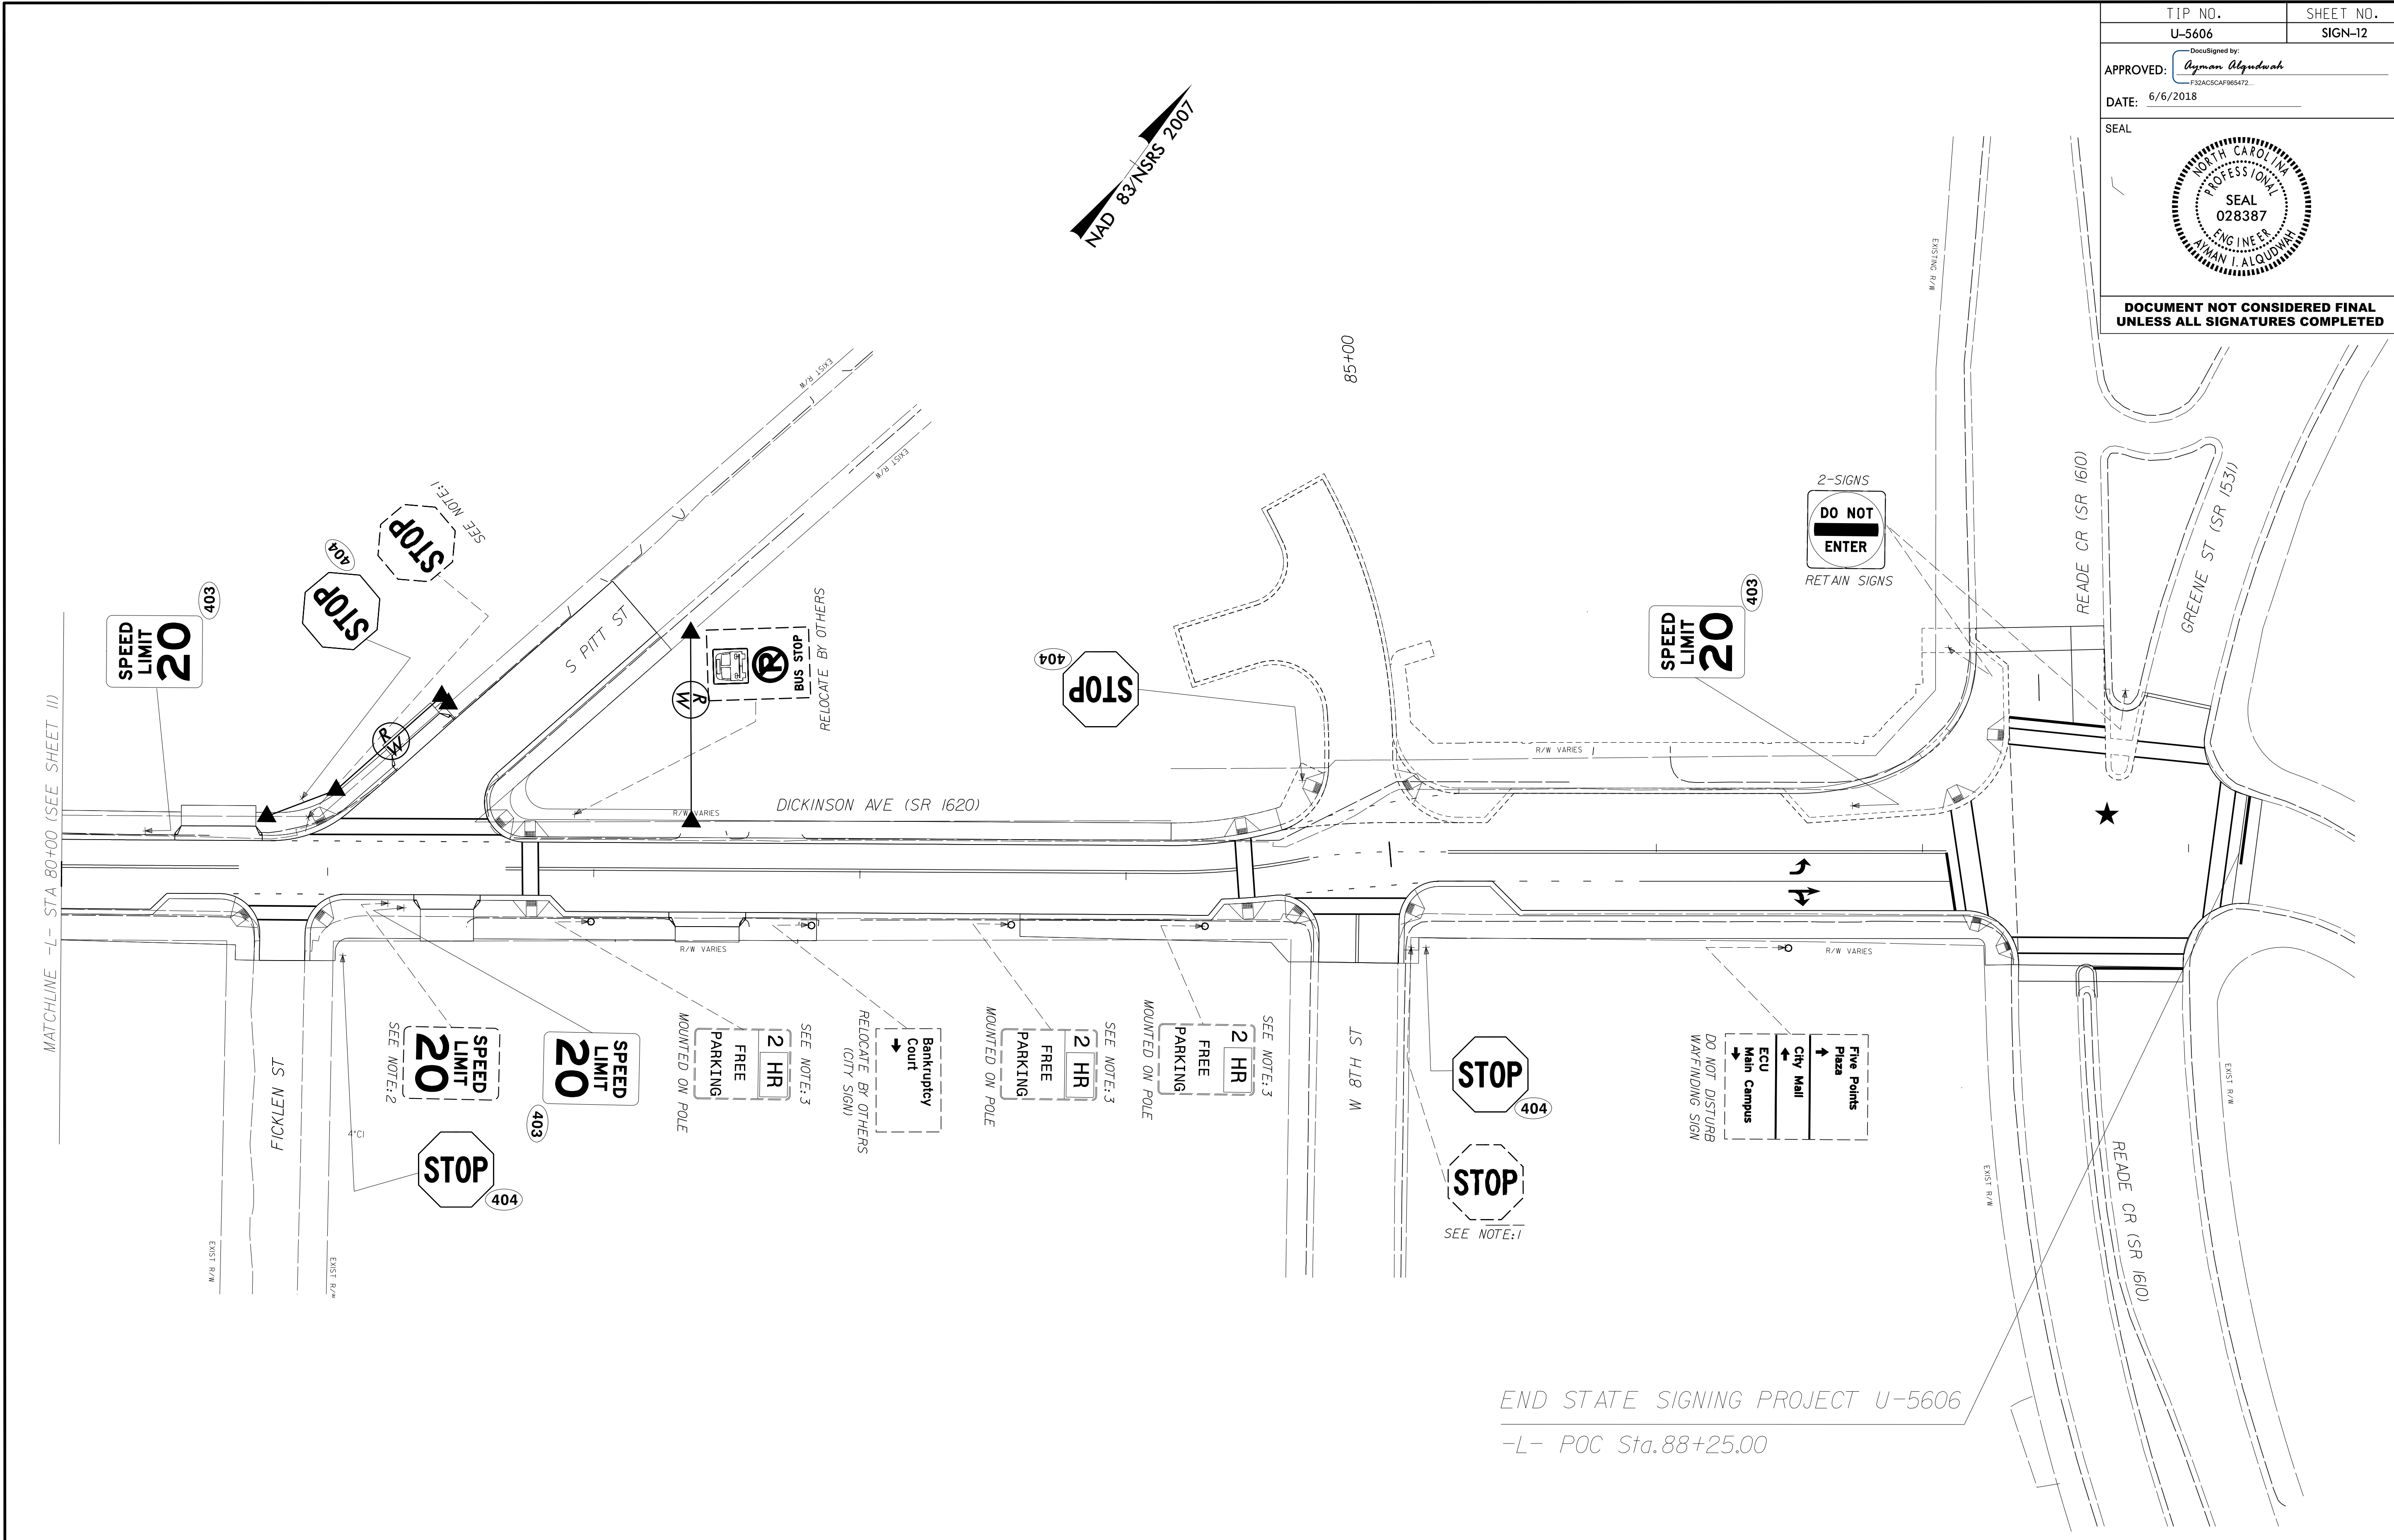

**DOCUMENT NOT CONSIDERED FINAL
 UNLESS ALL SIGNATURES COMPLETED**

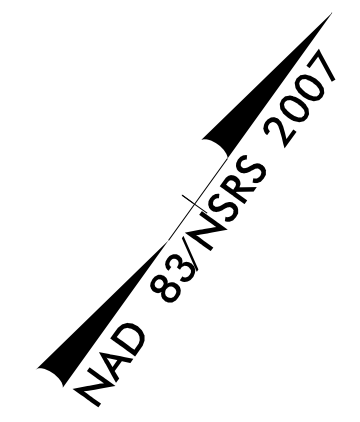

END STATE SIGNING PROJECT U-5606
 -L- POC Sta.88+25.00

**PROPOSED AND EXISTING SIGNS
 -L- STA. 80+00 TO STA. 88+19.00**