


PEDESTRIAN PUSHBUTTON WIRING DETAIL

(wire pushbuttons as shown below)

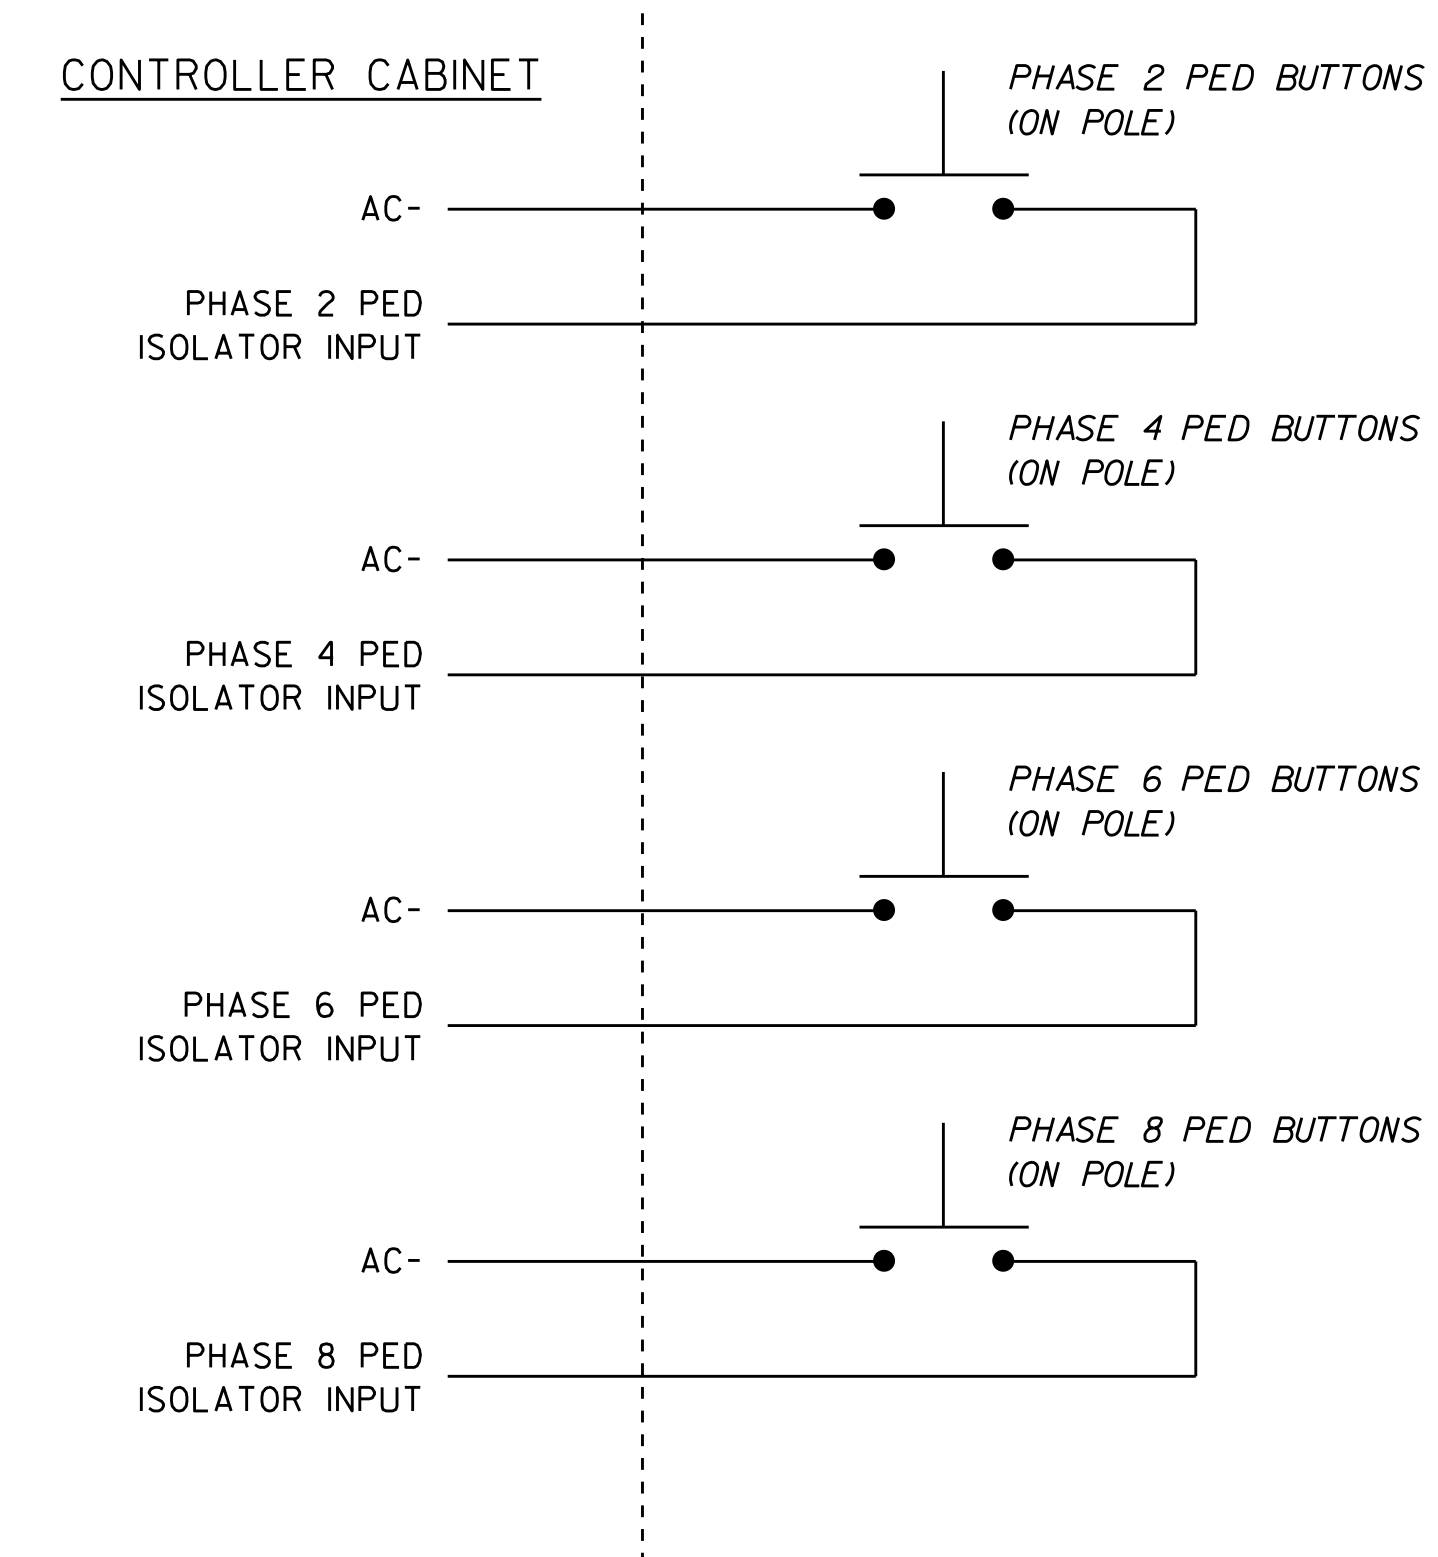

THIS ELECTRICAL DETAIL IS FOR
 THE SIGNAL DESIGN: 02-0006T1
 DESIGNED: January 2018
 SEALED: 2/19/2018
 REVISED: N/A

Electrical Detail - Sheet 2 of 2

ELECTRICAL AND PROGRAMMING
 DETAILS FOR:

Prepared In the Offices of:

750 N. Greenfield Pkwy, Garner, NC 27529

SR 1703 (West 14th Street) at SR 1598 (Dickinson Avenue)	
Division 2	Pitt County Greenville
PLAN DATE: February 2018	REVIEWED BY:
PREPARED BY: S. Armstrong	REVIEWED BY:
REVISIONS	INIT. DATE

**DOCUMENT NOT CONSIDERED
 FINAL UNLESS ALL
 SIGNATURES COMPLETED**

SEAL

DocuSigned by:
 Keith M. Mins 2/26/2018
 2F8078E8C0D345

SIG. INVENTORY NO. 02-0006T1

20-PEB-2018-13-17
 S:\ITS\ASST\ITS\Sig\01\work\groups\Sig_MonHr\mstronp020006.sm.ele.xxx.dgn
 sarmstronp