

5/28/99




PROFILE SHOWN IS BASED ON STATIONING ALONG
PROPOSED WATER LINE ALIGNMENT ALONG
ROADWAY ALIGNMENT -L-
(SEE SHEET UC-4)

6" & 10" Water Line (1)

PREPARED IN THE OFFICE OF:



PROJECT REFERENCE NO. U-5606	SHEET NO. UC-13
DESIGNED BY: JRG	
DRAWN BY: TK & CB	
CHECKED BY: DGM	
APPROVED BY: DGM	NORTH CAROLINA DEPARTMENT OF TRANSPORTATION
REVISED:	
WATER LINE AND SEWER LINE CONSTRUCTION SHOWN ON THIS SHEET	
UTILITIES ENGINEERING SEC. PHONE: (919) 707-6690 FAX: (919) 250-4151	
UTILITY CONSTRUCTION	

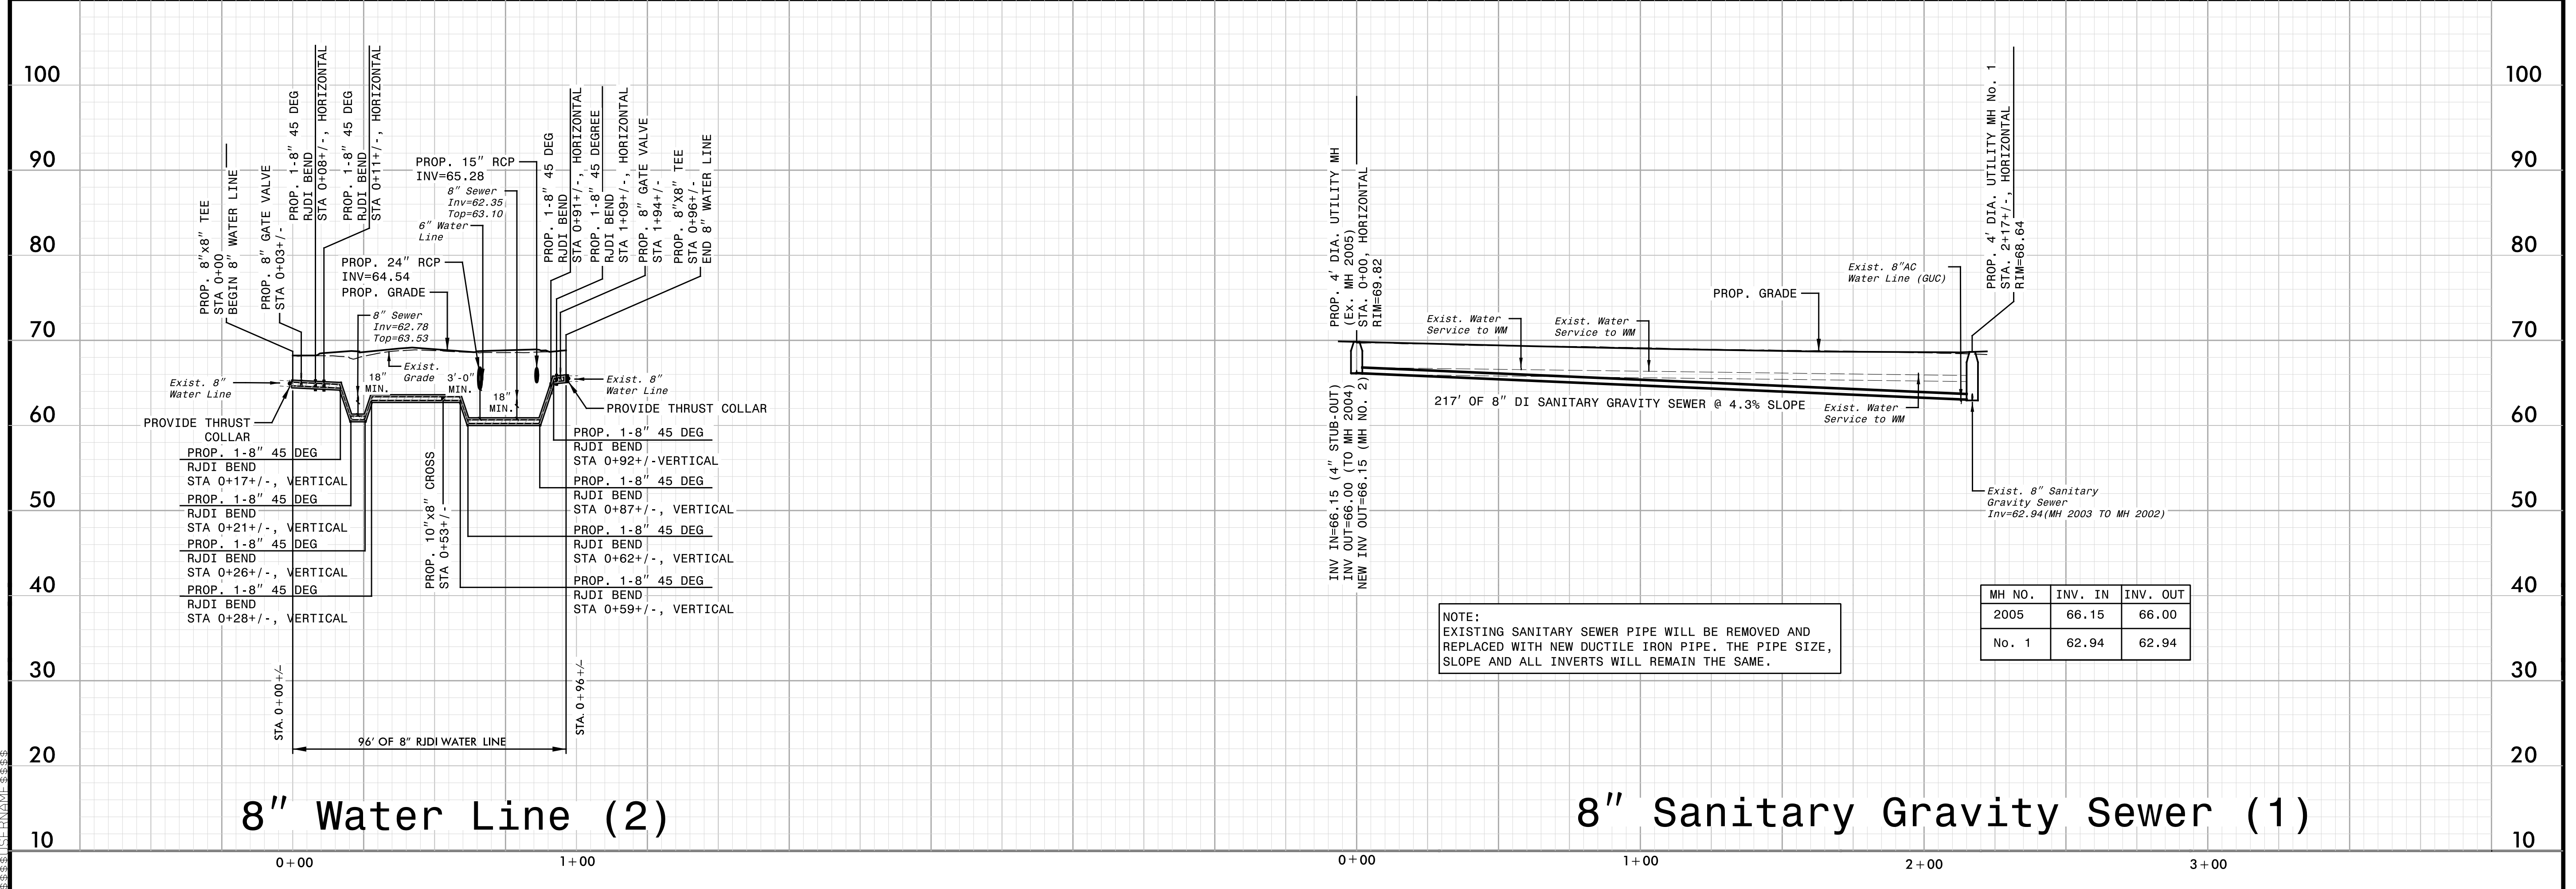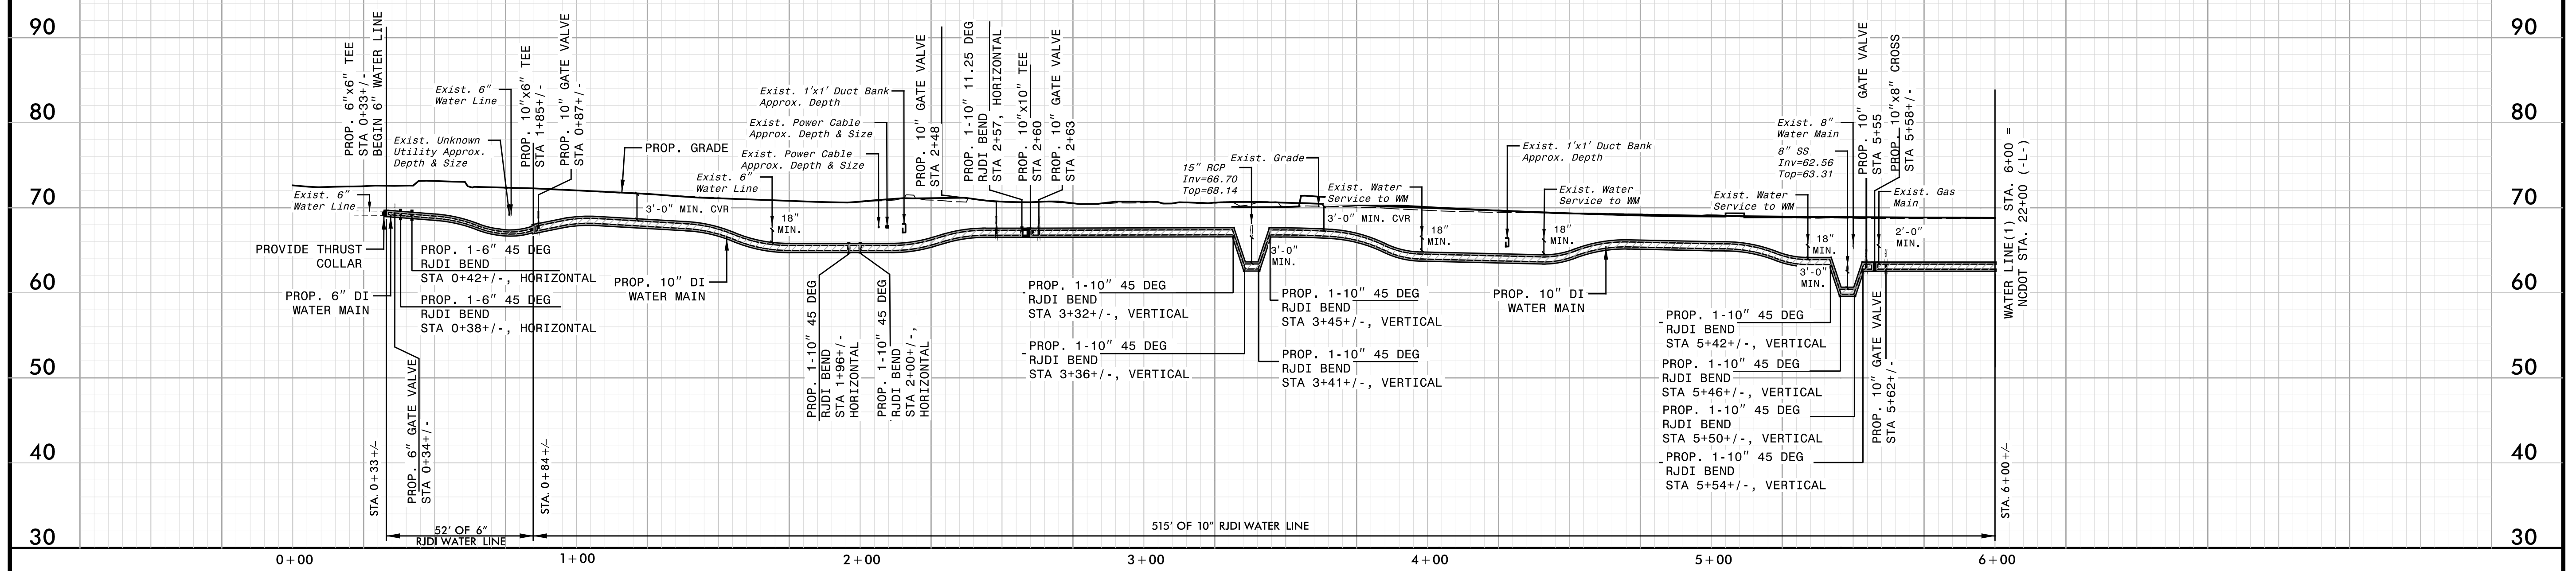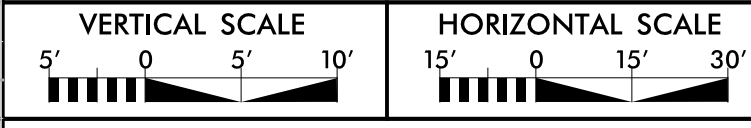

MH NO.	INV. IN	INV. OUT
2005	66.15	66.00
No. 1	62.94	62.94

5/28/99