

5/28/99


PROFILE SHOWN IS BASED ON STATIONING ALONG  
PROPOSED WATER LINE ALIGNMENT ALONG  
ROADWAY ALIGNMENT -L-  
(SEE SHEET UC-5)

PREPARED IN THE OFFICE OF:



PROJECT REFERENCE NO. U-5606 SHEET NO. UC-14


DESIGNED BY: JRG
DRAWN BY: TK & CB
CHECKED BY: DGM
APPROVED BY: DGM
REVIS: [Signature]
<b>NORTH CAROLINA DEPARTMENT OF TRANSPORTATION</b>
UTILITIES ENGINEERING SEC. PHONE: (919) 707-6690 FAX: (919) 250-4151
Document Not Considered Final Unless All Signatures Completed UTILITY CONSTRUCTION PLANS ONLY

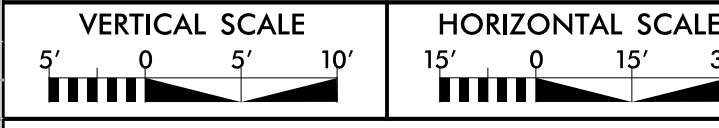

WATER LINE AND SEWER LINE CONSTRUCTION SHOWN ON THIS SHEET

UTILITY CONSTRUCTION

# 10" Water Line (1)

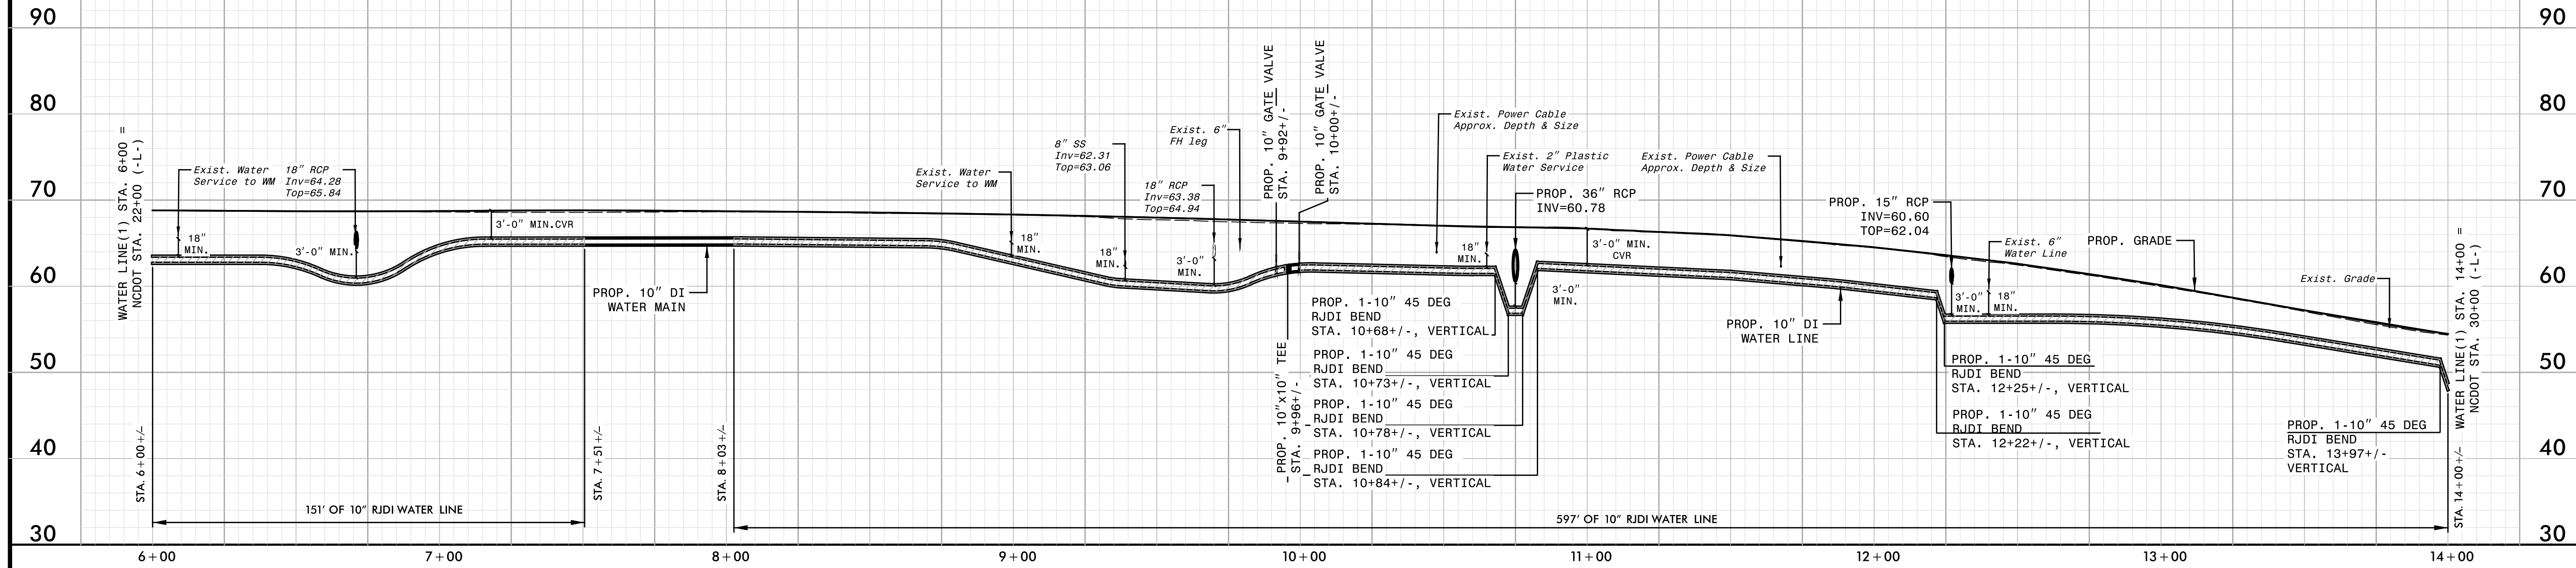

# 12" Water Line (3)



5/28/99