


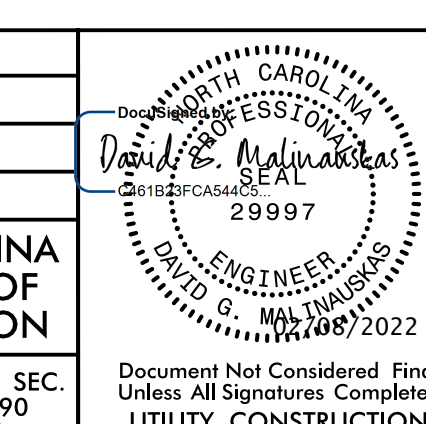
5/28/19

PROFILE SHOWN IS BASED ON STATIONING ALONG PROPOSED WATER LINE ALIGNMENT ALONG ROADWAY ALIGNMENT -L- (SEE SHEET UC-8) 6" Water Line (1)

PREPARED IN THE OFFICE OF:





THE WOOTEN COMPANY
120 North Bala Avenue Raleigh, NC 27603-1423
919.876.9321 Fax: 919.876.9399
License Number: F-0115

PROJECT REFERENCE NO.	U-5606	SHEET NO.	UC-17
DESIGNED BY:	JRG		
DRAWN BY:	TK & CB		
CHECKED BY:	DGM		
APPROVED BY:	DGM		
REVIS:		NORTH CAROLINA DEPARTMENT OF TRANSPORTATION	
UTILITIES ENGINEERING SEC. PHONE: (919) 707-6690 FAX: (919) 250-4151		Document Not Considered Final Unless All Signatures Completed UTILITY CONSTRUCTION PLANS ONLY	

VERTICAL SCALE: 1" = 5'
HORIZONTAL SCALE: 1" = 15'

WATER LINE CONSTRUCTION SHOWN ON THIS SHEET

UTILITY CONSTRUCTION

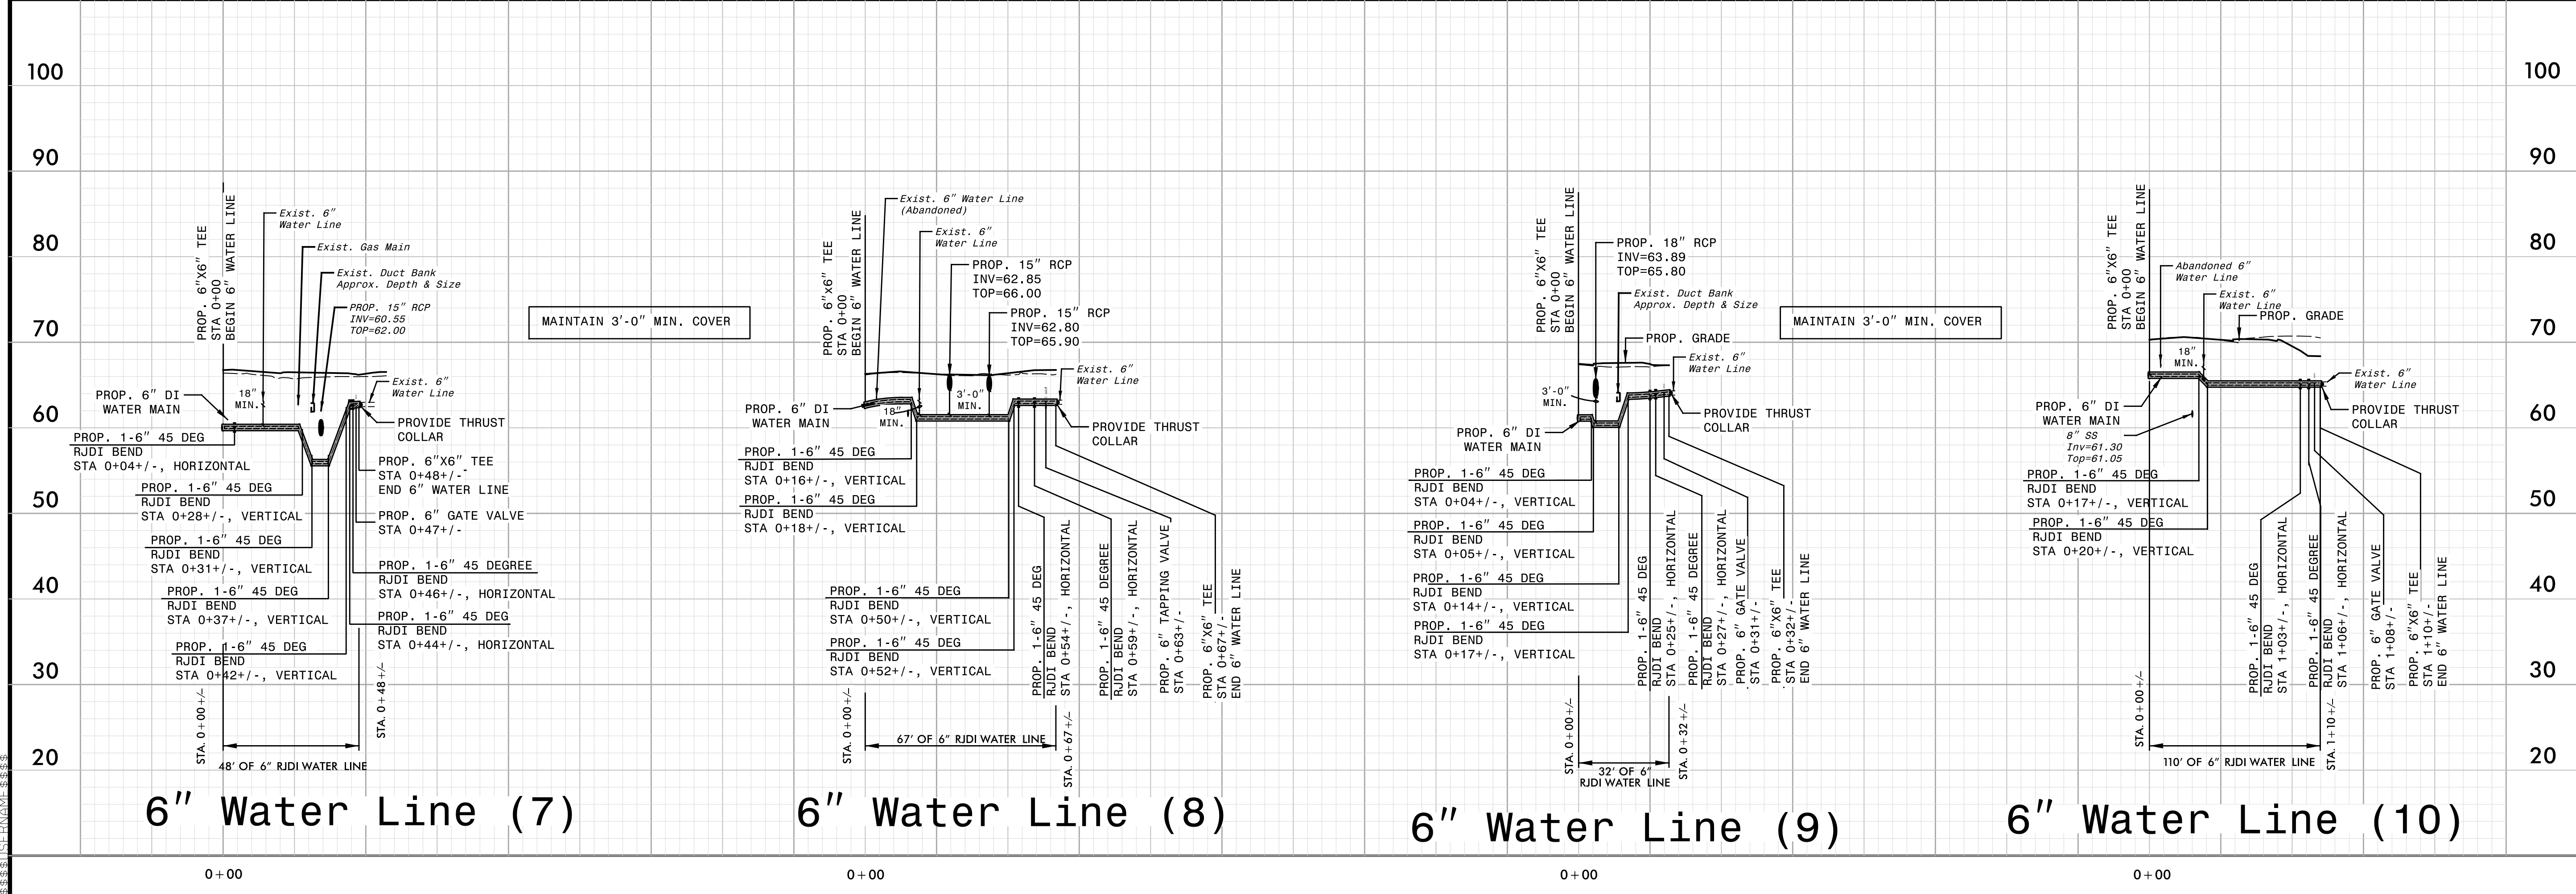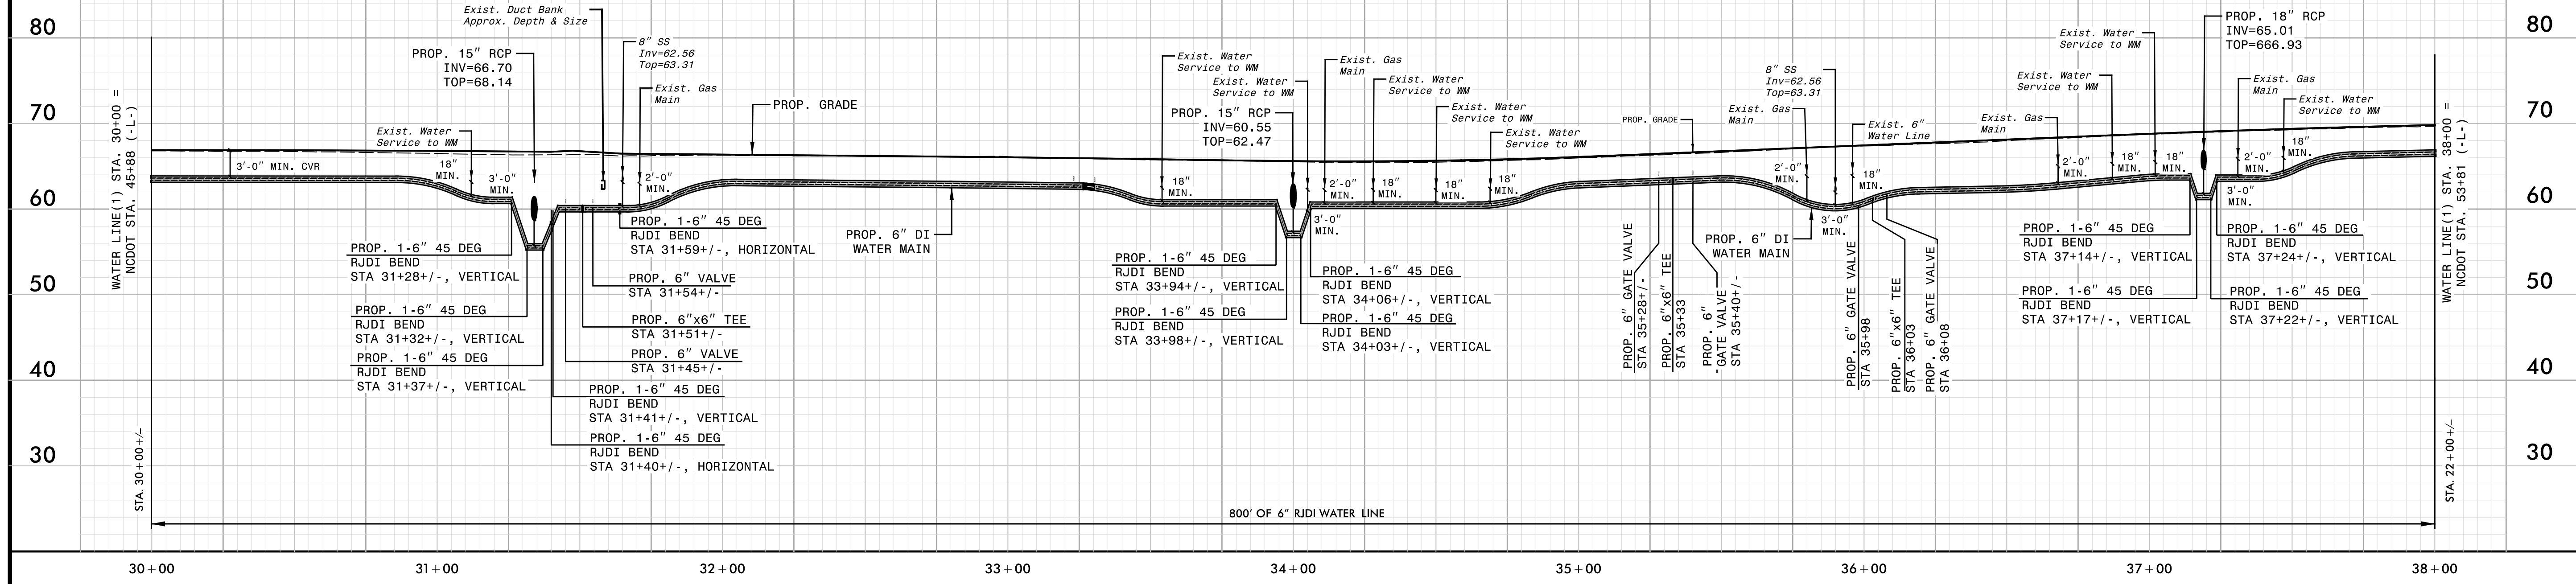

CONSTRUCTION