


5/28/99

PROFILE SHOWN IS BASED ON STATIONING ALONG PROPOSED WATER LINE ALIGNMENT ALONG ROADWAY ALIGNMENT -L- (SEE SHEET UC-10)

6" Water Line (1)

PREPARED IN THE OFFICE OF:



THE WOOTEN COMPANY
120 North Ralston Avenue Raleigh, NC 27603-1423
919.876.9331 fax 919.876.2589
License Number: F-0115

PROJECT REFERENCE NO. **U-5606** SHEET NO. **UC-19**

DESIGNED BY: JRG
DRAWN BY: TK & CB
CHECKED BY: DGM
APPROVED BY: DGM

REVISED:

NORTH CAROLINA DEPARTMENT OF TRANSPORTATION


UTILITIES ENGINEERING SEC.
PHONE: (919) 707-6690
FAX: (919) 250-4151

Document Not Considered Final Unless All Signatures Completed
UTILITY CONSTRUCTION PLANS ONLY

Vertical Scale: 5' 0 5' 10'
Horizontal Scale: 15' 0 15' 30'


WATER LINE AND SEWER LINE CONSTRUCTION SHOWN ON THIS SHEET

UTILITY CONSTRUCTION

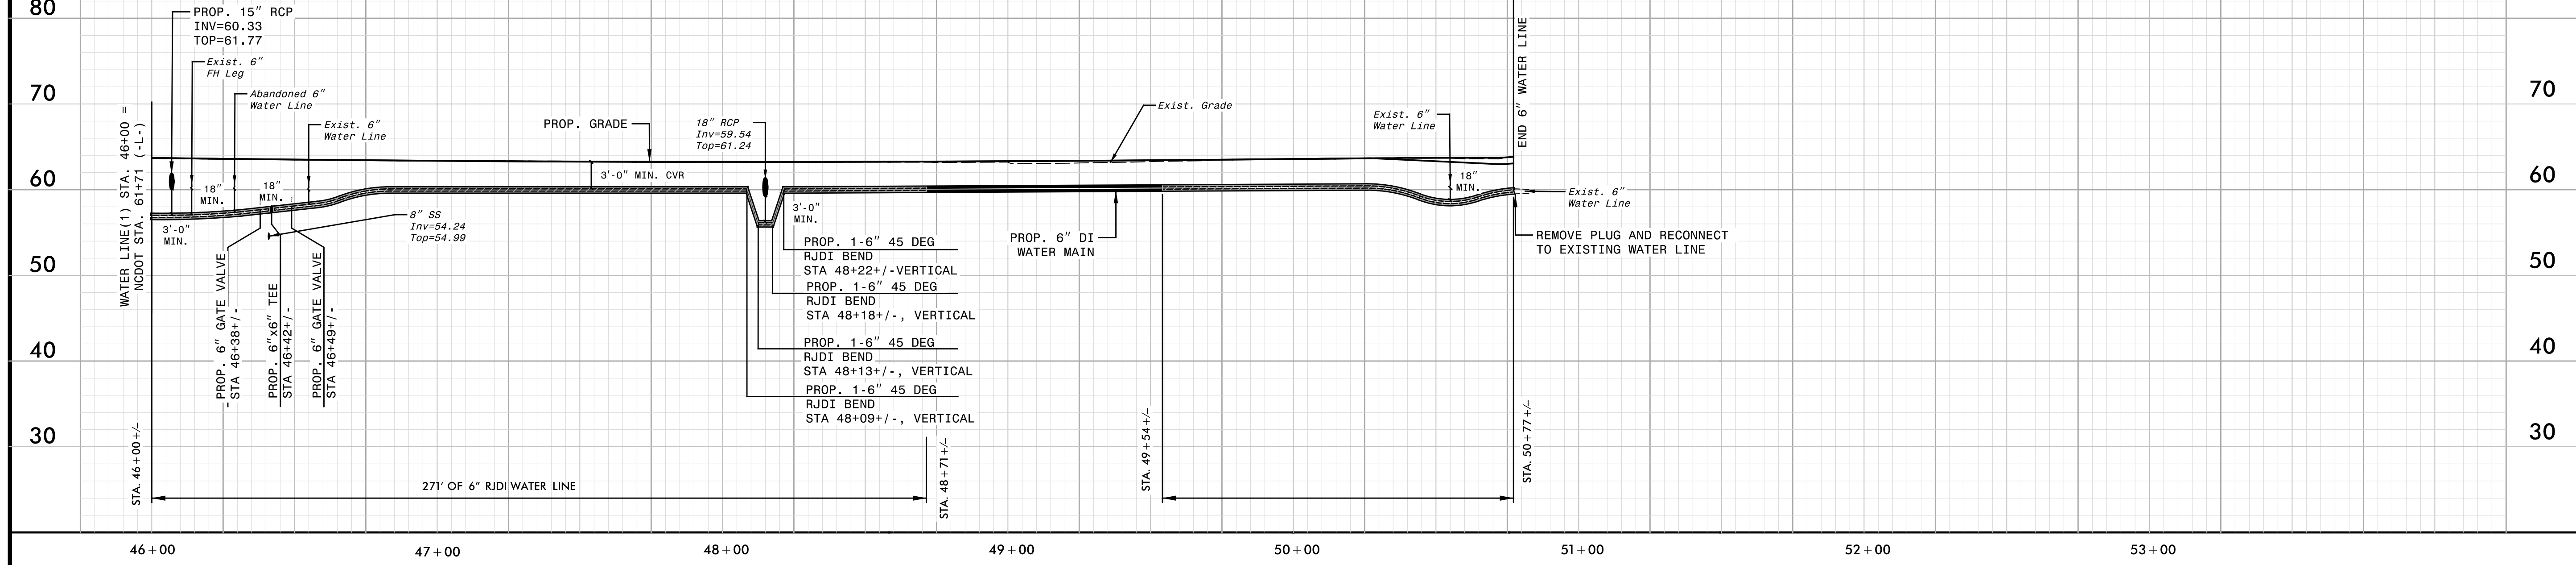

PROFILE SHOWN IS BASED ON STATIONING ALONG PROPOSED WATER LINE ALIGNMENT ALONG ROADWAY ALIGNMENT -L- (SEE SHEET UC-8)

8" Gravity Sewer (3)

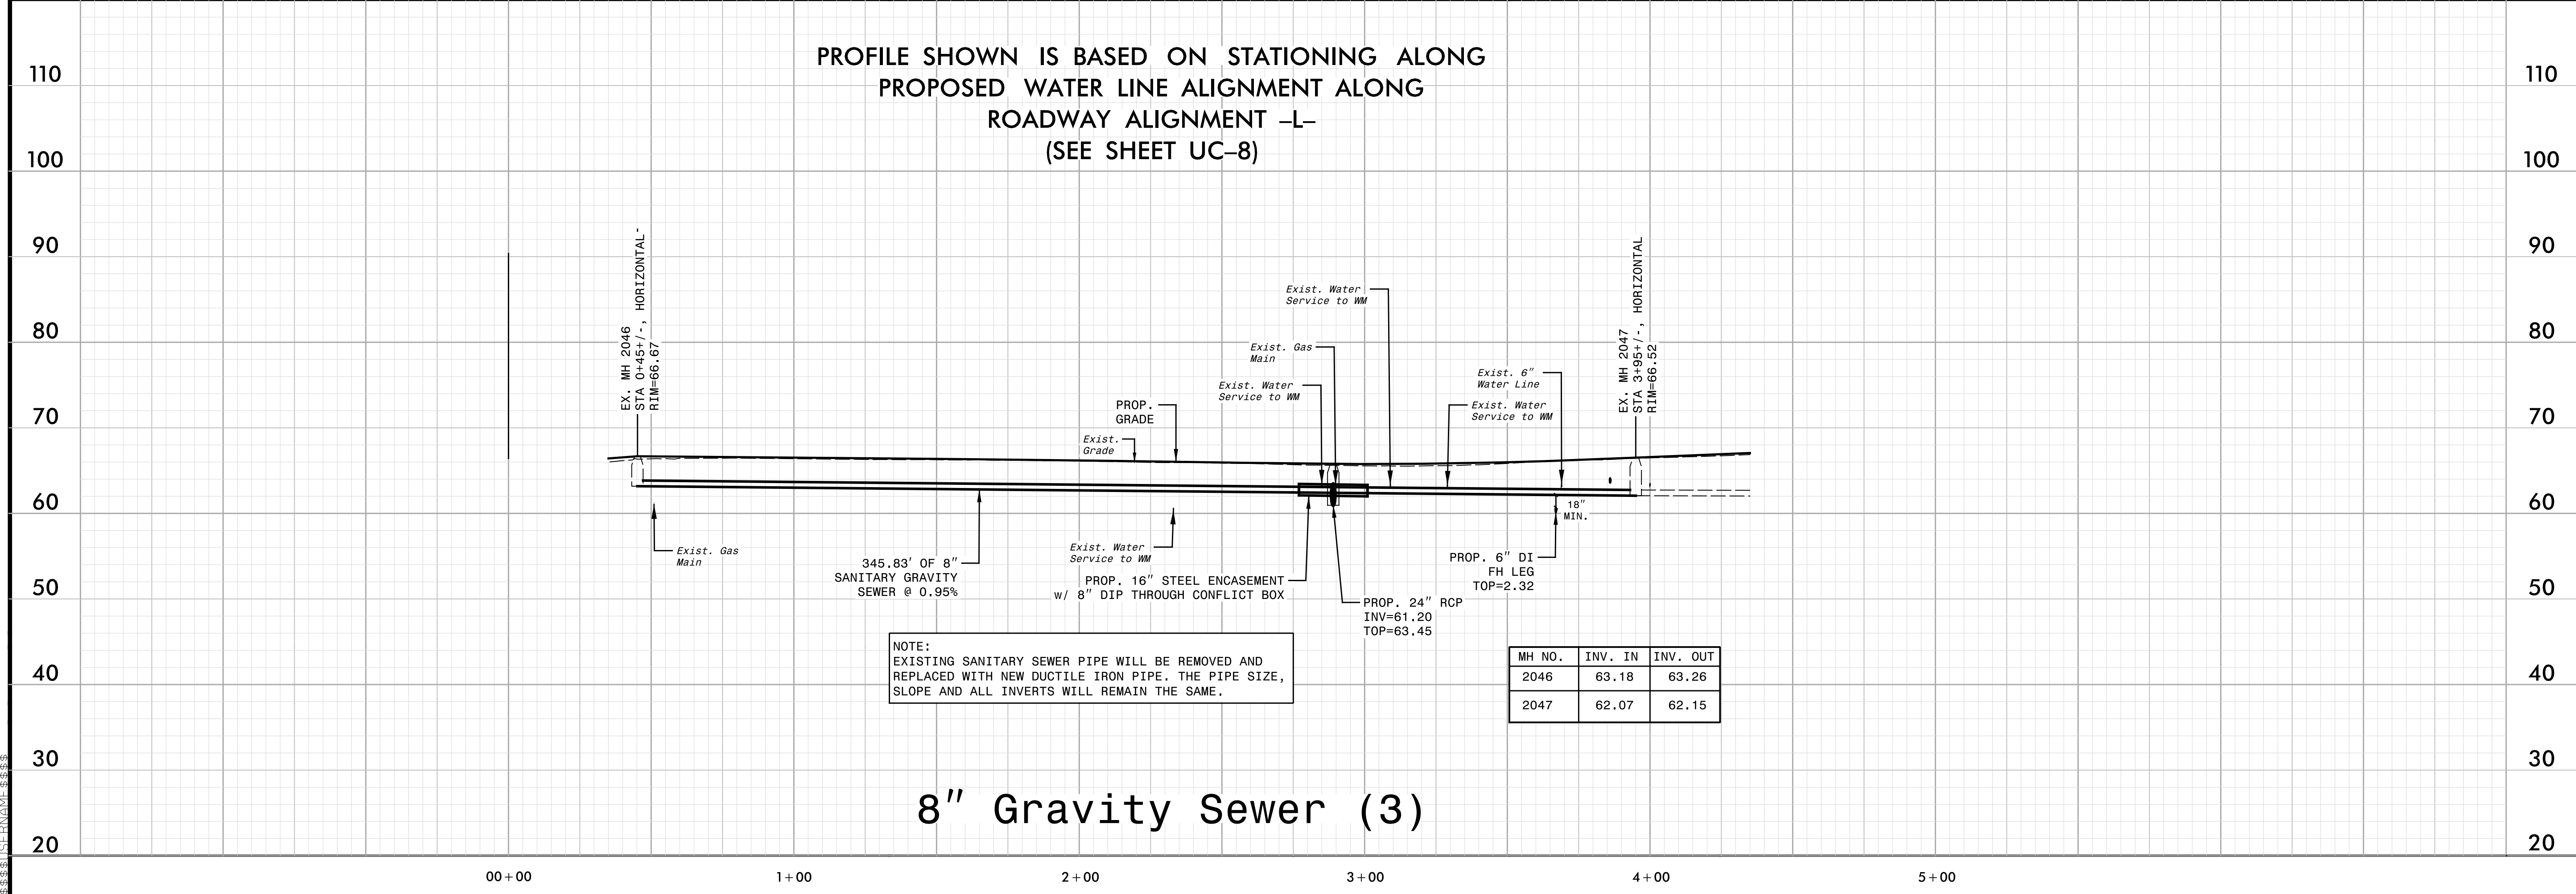

NOTE:
EXISTING SANITARY SEWER PIPE WILL BE REMOVED AND REPLACED WITH NEW DUCTILE IRON PIPE. THE PIPE SIZE, SLOPE AND ALL INVERTS WILL REMAIN THE SAME.

MH NO.	INV. IN	INV. OUT
2046	63.18	63.26
2047	62.07	62.15

5/28/99