


5/28/99

PROFILE SHOWN IS BASED ON STATIONING ALONG PROPOSED WATER LINE ALIGNMENT ALONG ROADWAY ALIGNMENT -L- (SEE SHEET UC-11)

8" & 12" Water Line (1)

PREPARED IN THE OFFICE OF:



THE WOOTEN COMPANY
120 North Boker Avenue Raleigh, NC 27603-1423
919.833.9331 Fax 919.833.9399
License Number: F-0115

PROJECT REFERENCE NO.	U-5606
SHEET NO.	UC-20
DESIGNED BY:	JRG
DRAWN BY:	TK & CB
CHECKED BY:	DGM
APPROVED BY:	DGM
REVISED:	


NORTH CAROLINA DEPARTMENT OF TRANSPORTATION
UTILITIES ENGINEERING SEC.
PHONE: (919) 707-6690
FAX: (919) 250-4151

Document Not Considered Final
Unless All Signatures Completed
UTILITY CONSTRUCTION PLANS ONLY


VERTICAL SCALE: 1" = 5'
HORIZONTAL SCALE: 1" = 15'

WATER LINE AND SEWER LINE CONSTRUCTION SHOWN ON THIS SHEET

UTILITY CONSTRUCTION

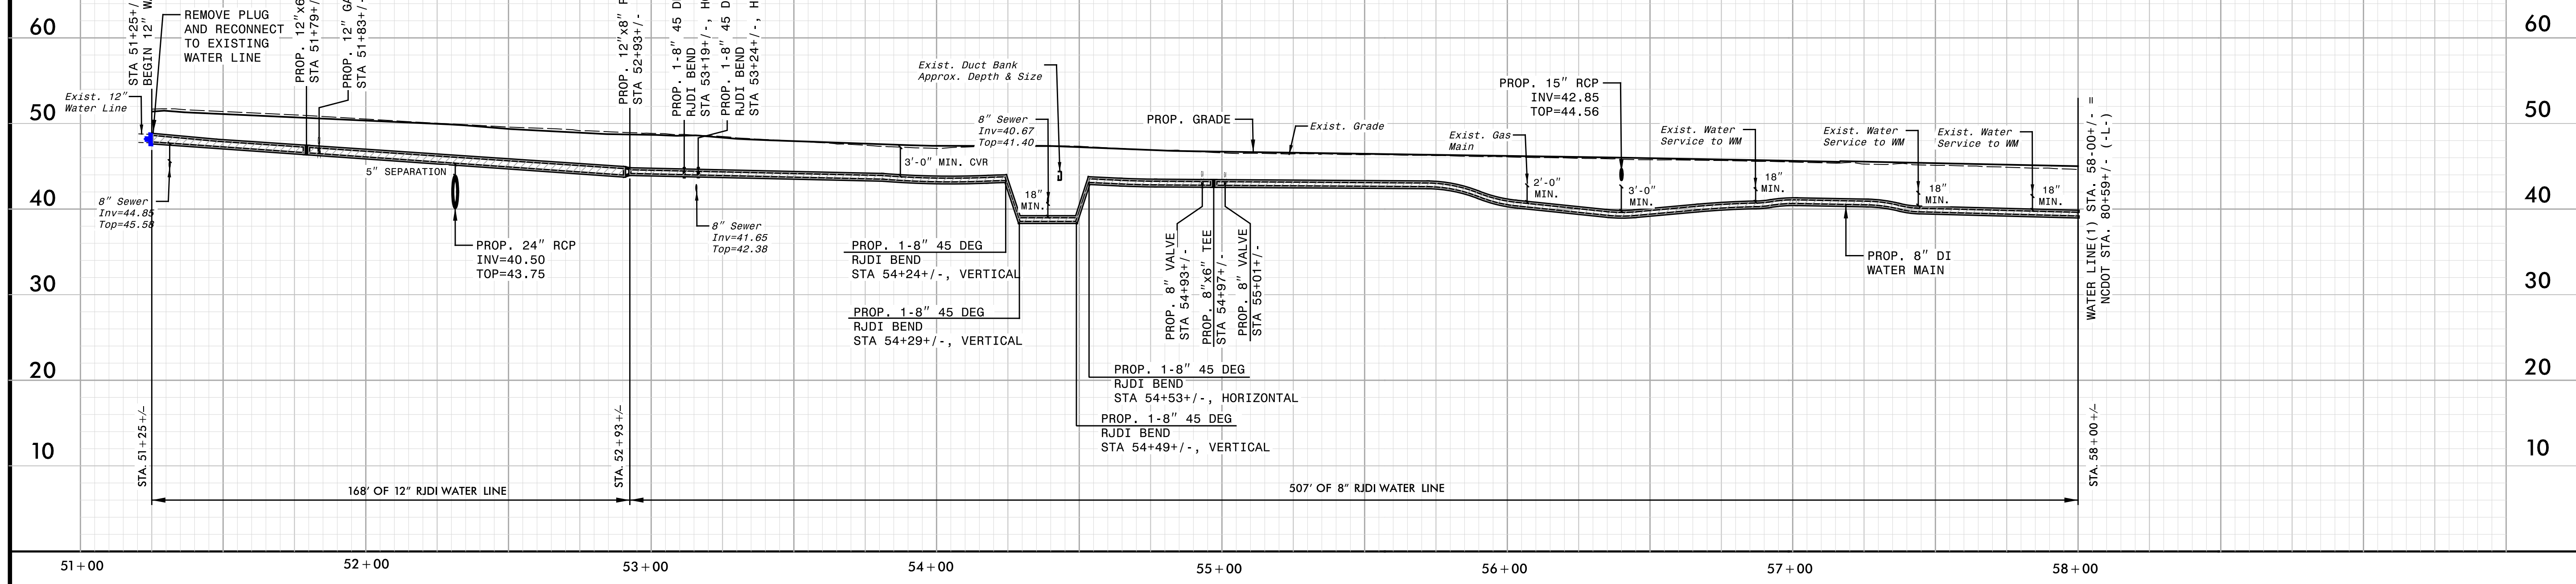

6" Water Line (12)

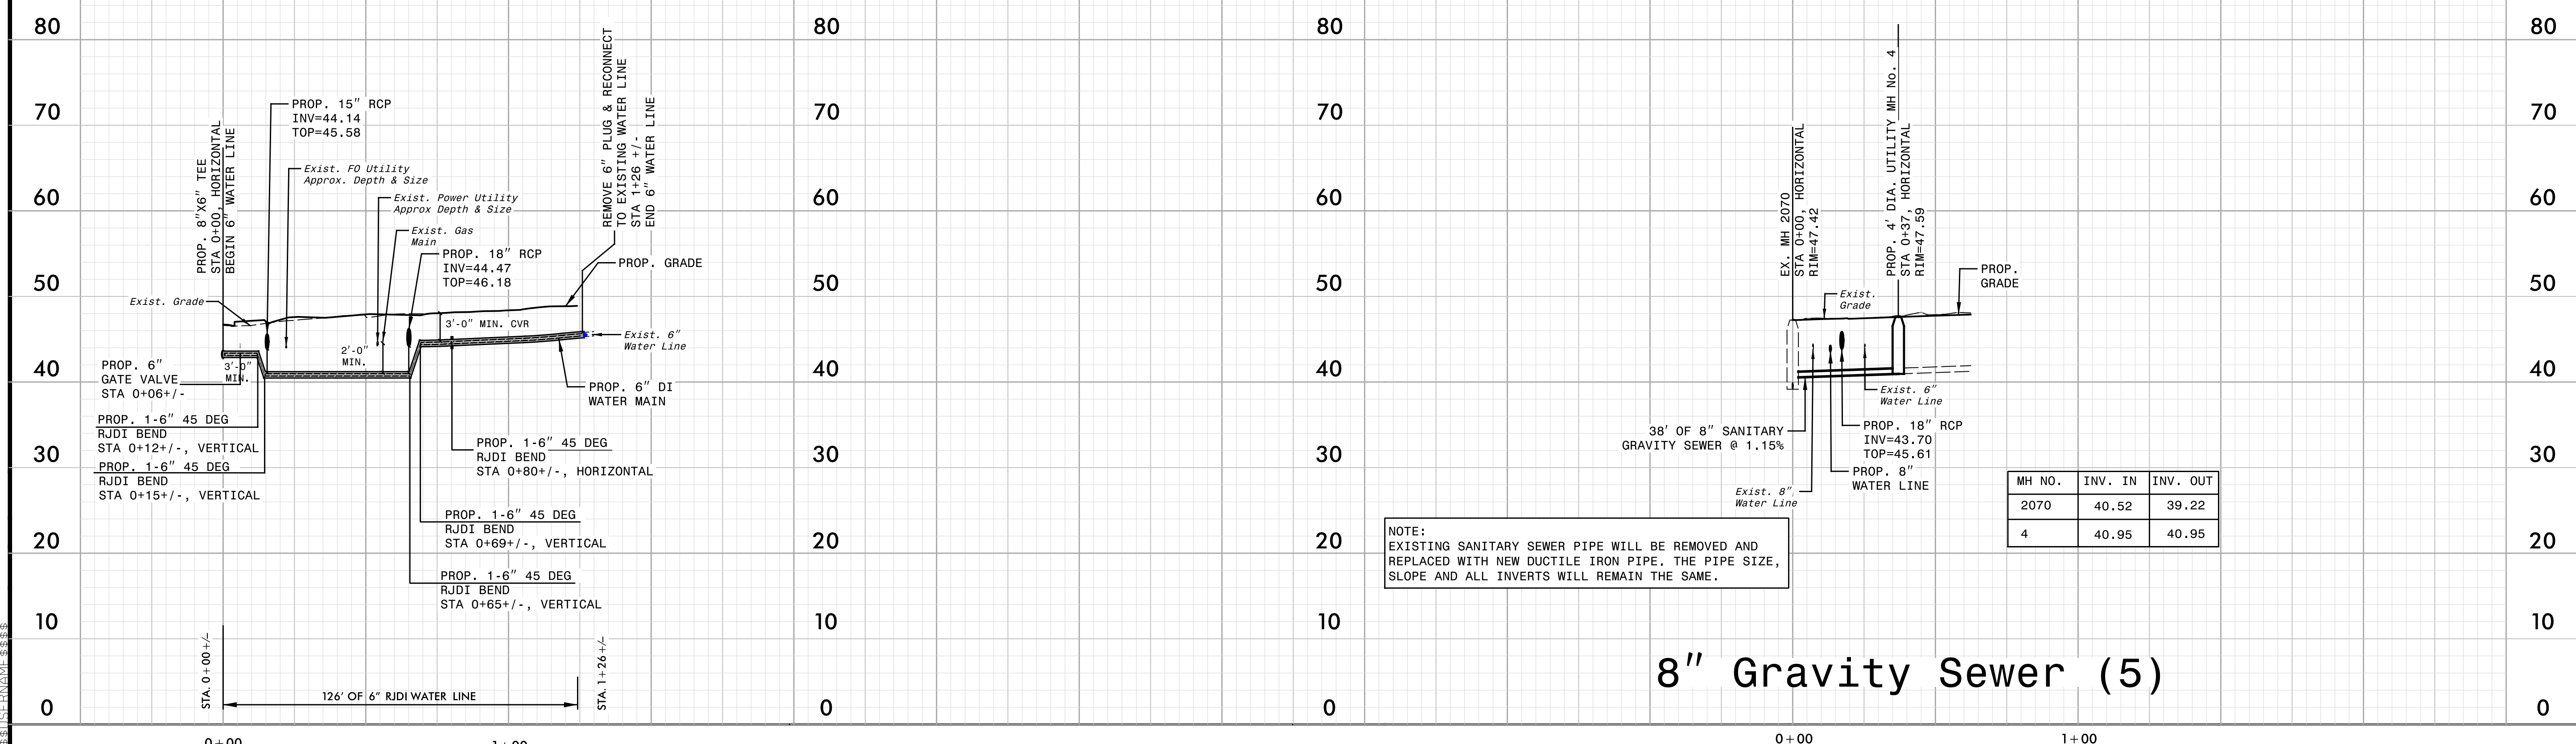

8" Gravity Sewer (5)

NOTE:
EXISTING SANITARY SEWER PIPE WILL BE REMOVED AND REPLACED WITH NEW DUCTILE IRON PIPE. THE PIPE SIZE, SLOPE AND ALL INVERTS WILL REMAIN THE SAME.

MH NO.	INV. IN	INV. OUT
2070	40.52	39.22
4	40.95	40.95

CONSTRUCTION