


### UTILITIES BY OTHERS

ALL PROPOSED UTILITY WORK SHOWN ON THIS SHEET WILL BE DONE BY OTHERS. NO PAYMENT WILL BE MADE TO THE CONTRACTOR FOR PROPOSED UTILITY WORK SHOWN ON THIS SHEET.

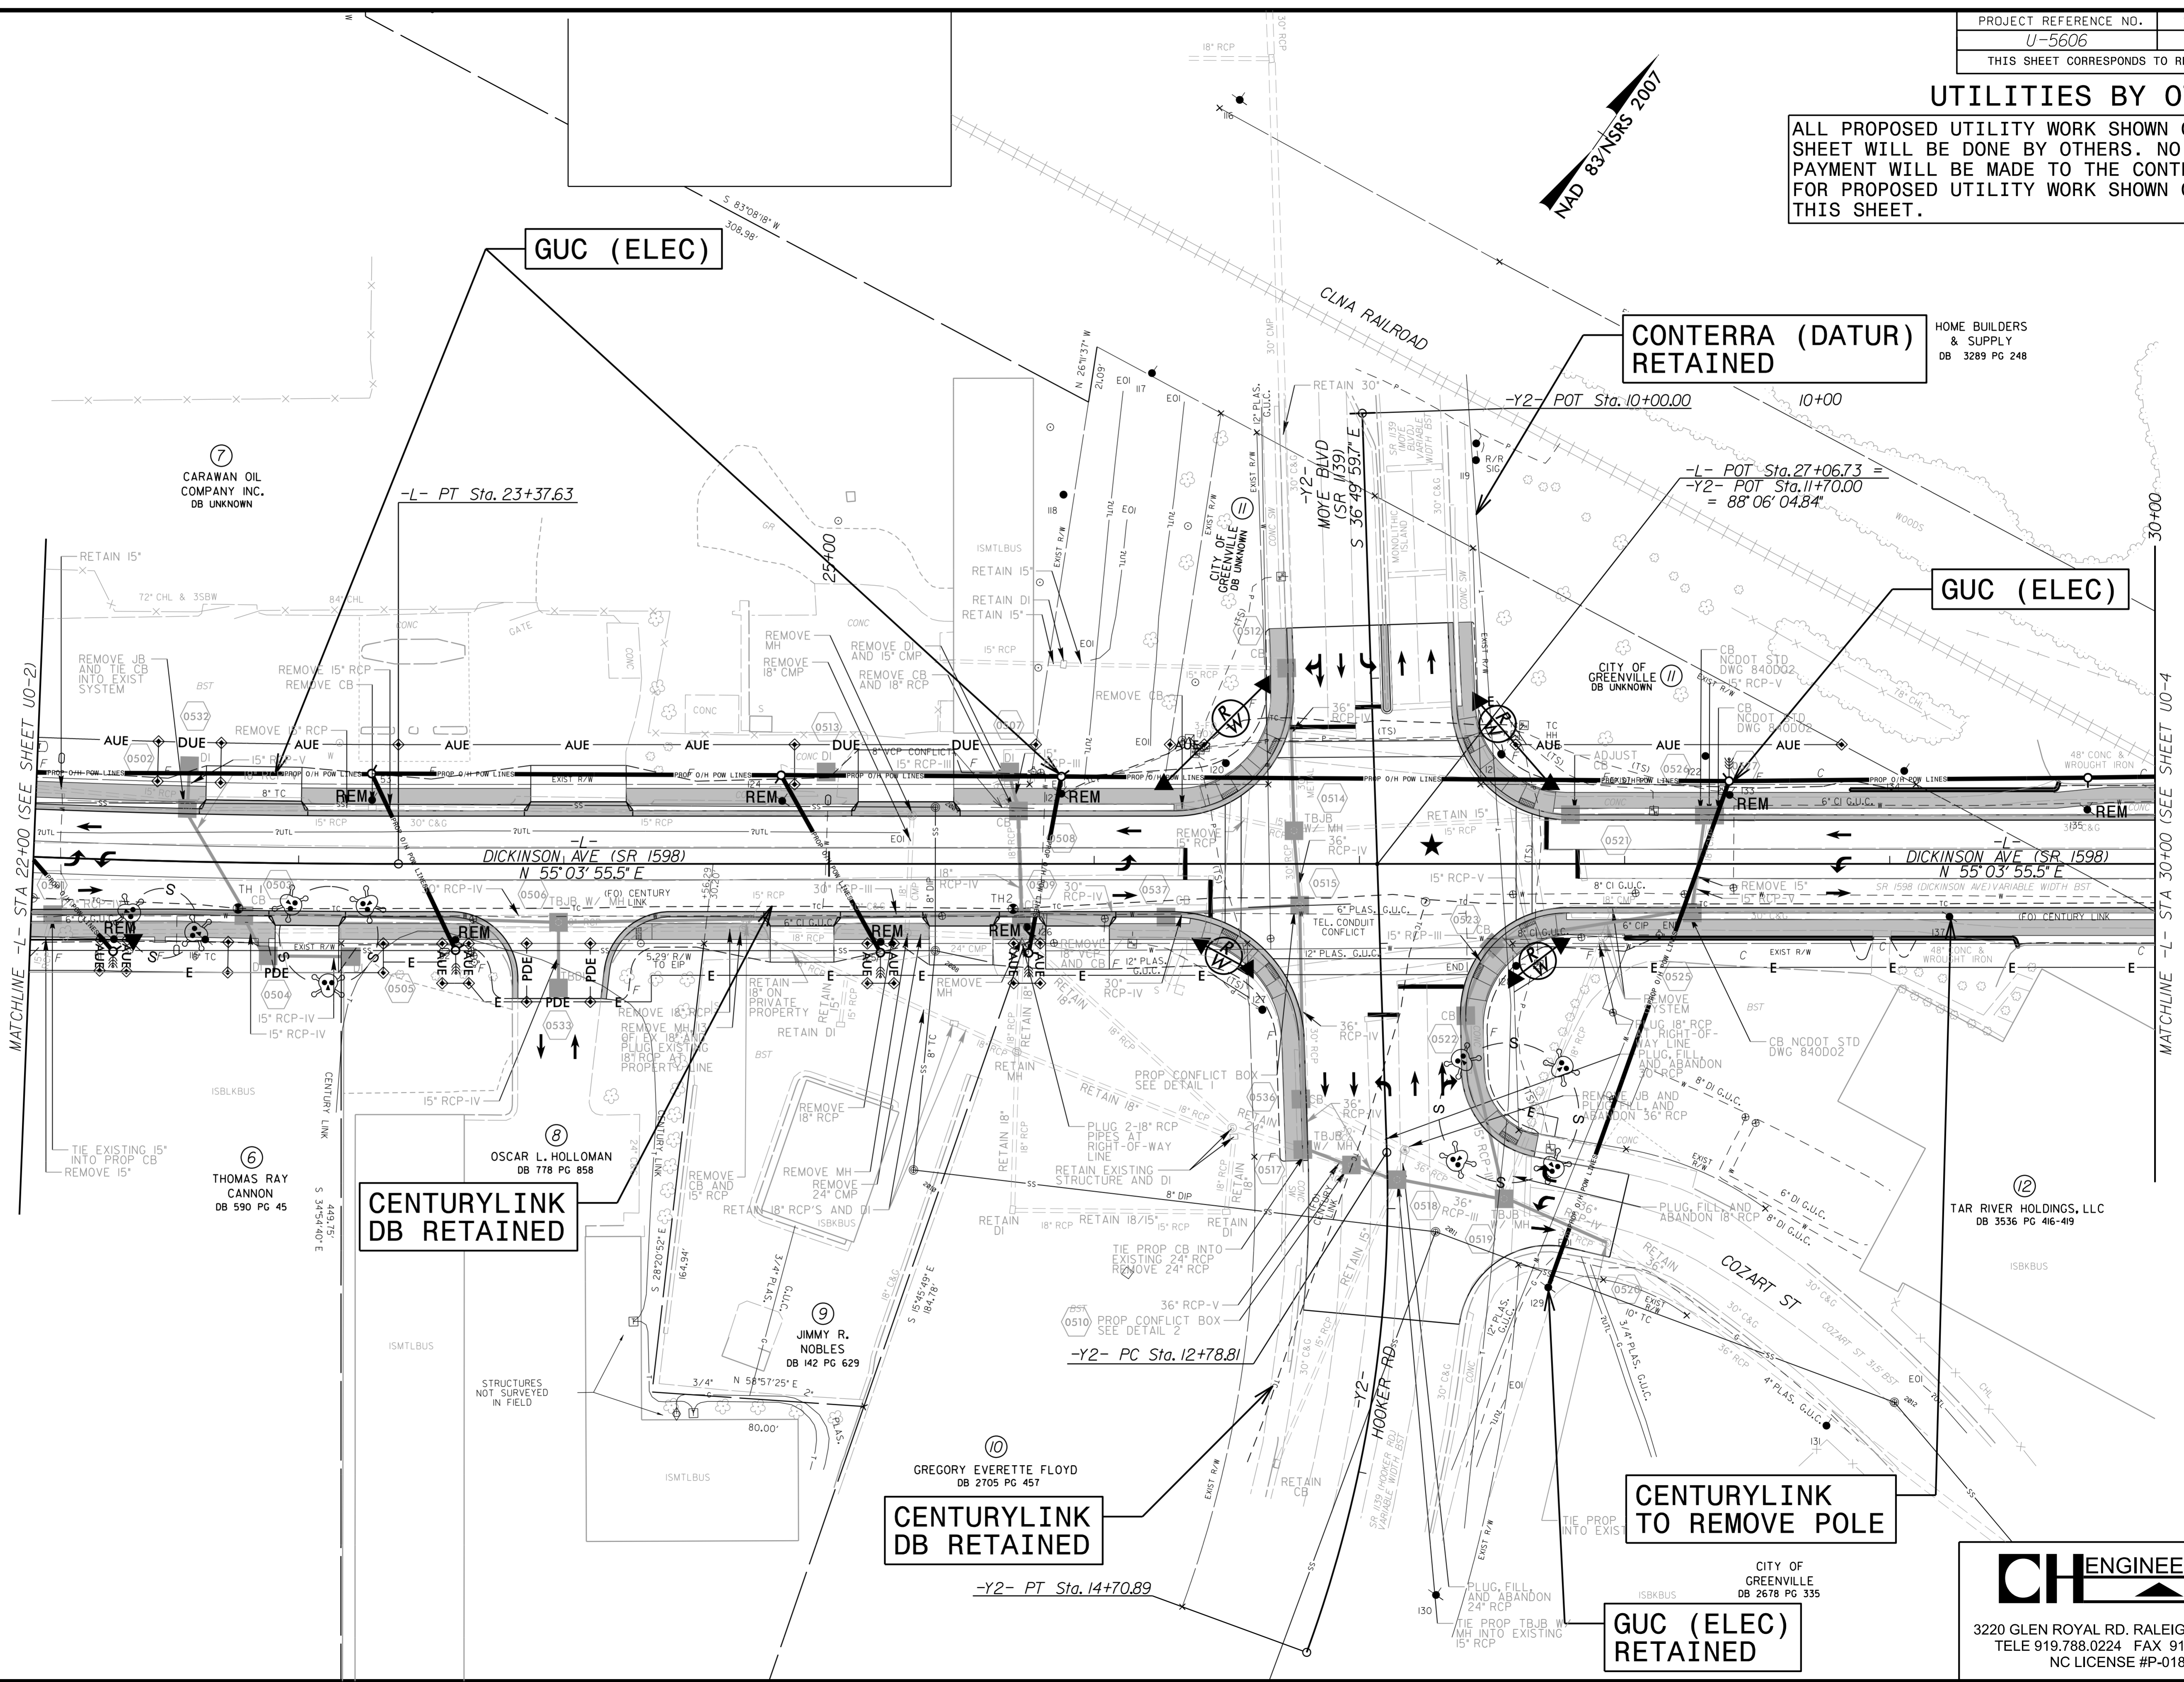

MATCHLINE -L- STA 22+00 (SEE SHEET U0-2)

MATCHLINE -L- STA 30+00 (SEE SHEET U0-4)

**CENTURYLINK  
DB RETAINED**

**CENTURYLINK  
TO REMOVE POLE**

**GUC (ELEC)  
RETAINED**



3220 GLEN ROYAL RD. RALEIGH, NC 27617  
 TELE 919.788.0224 FAX 919.788.0232  
 NC LICENSE #P-0189

8/17/99

K:\5\2022\INFORMATION\Engineering\UB0\ProJ\U5606-Ut.rdy\05-U003.psh.dgn