
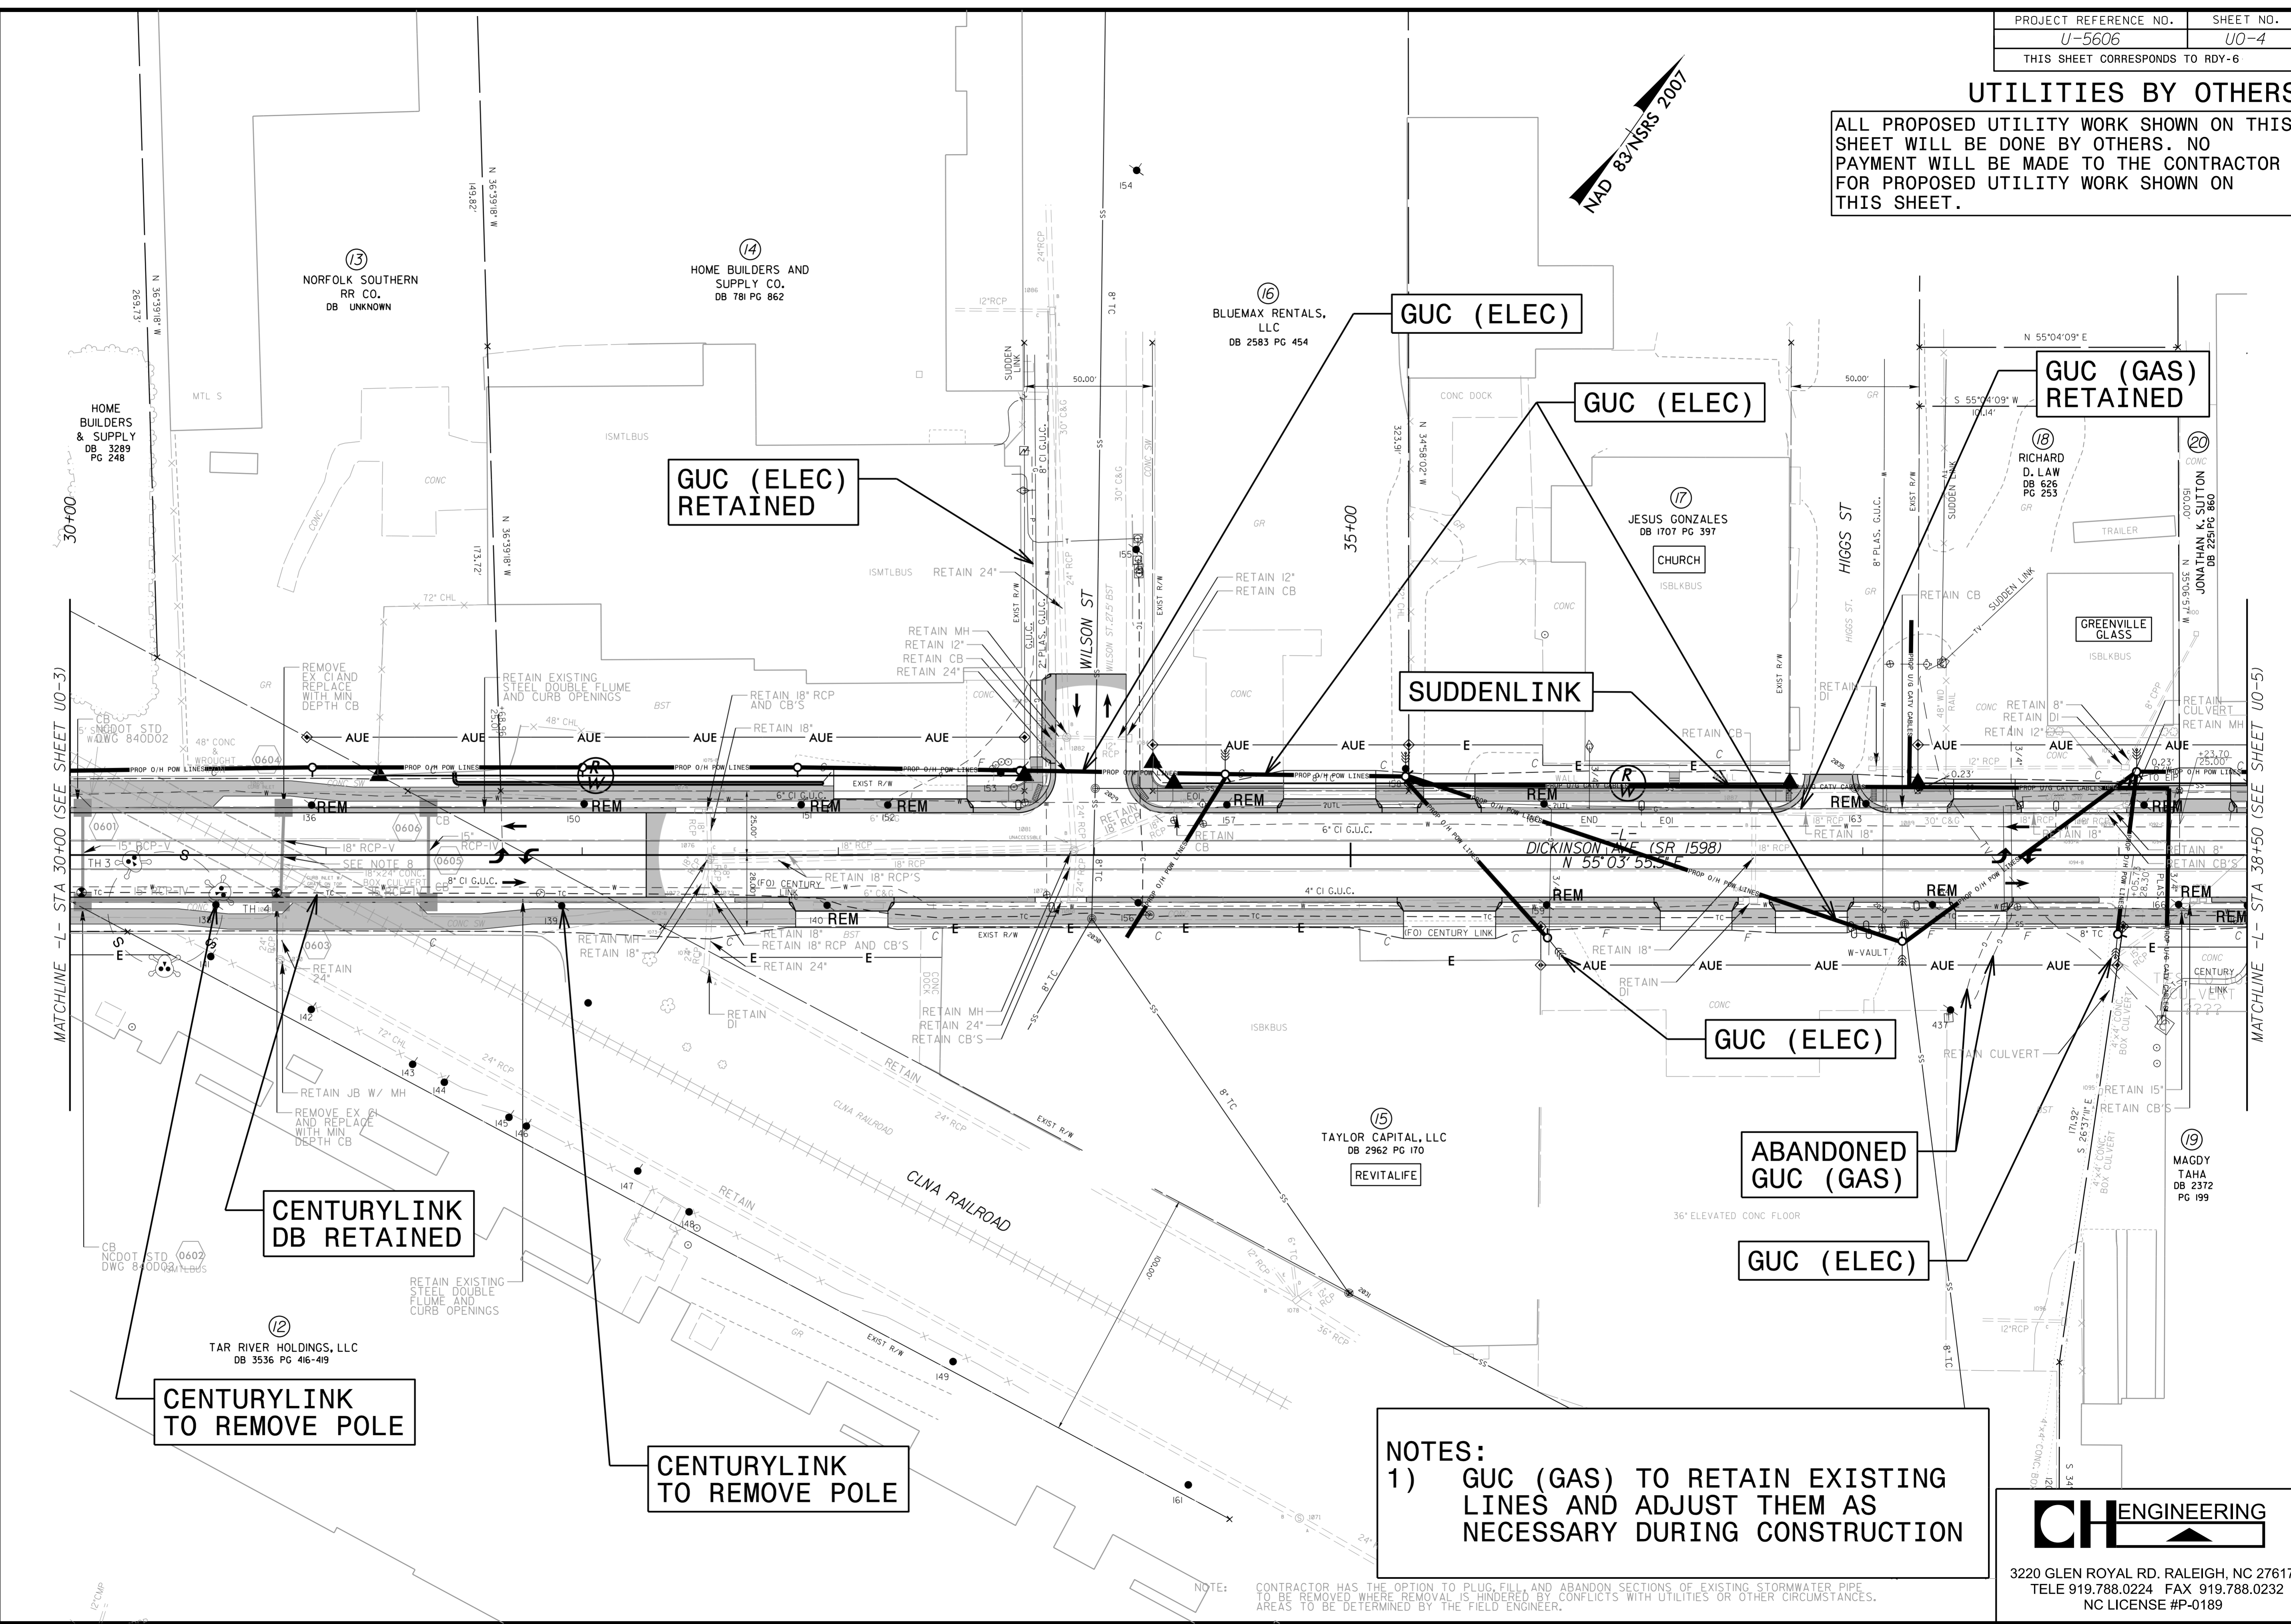


### UTILITIES BY OTHERS

ALL PROPOSED UTILITY WORK SHOWN ON THIS SHEET WILL BE DONE BY OTHERS. NO PAYMENT WILL BE MADE TO THE CONTRACTOR FOR PROPOSED UTILITY WORK SHOWN ON THIS SHEET.

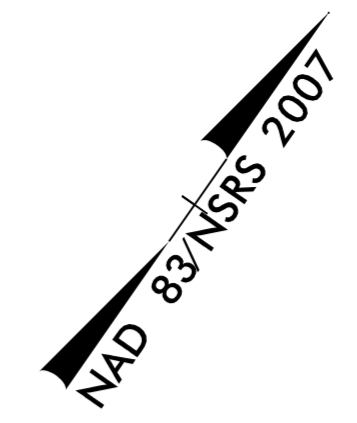

13 NORFOLK SOUTHERN RR CO. DB UNKNOWN

14 HOME BUILDERS AND SUPPLY CO. DB 781 PG 862

16 BLUEMAX RENTALS, LLC DB 2583 PG 454

17 JESUS GONZALES CHURCH DB 1707 PG 397

18 RICHARD D. LAW DB 625 PG 259

20 JONATHAN K. SUTTON DB 225 PG 860

15 TAYLOR CAPITAL, LLC DB 2962 PG 170

12 TAR RIVER HOLDINGS, LLC DB 3536 PG 416-419

19 MAGDY TAHA DB 2372 PG 199

CENTURYLINK TO REMOVE POLE

CENTURYLINK TO REMOVE POLE

**NOTES:**  
 1) GUC (GAS) TO RETAIN EXISTING LINES AND ADJUST THEM AS NECESSARY DURING CONSTRUCTION



3220 GLEN ROYAL RD. RALEIGH, NC 27617  
 TELE 919.788.0224 FAX 919.788.0232  
 NC LICENSE #P-0189

NOTE: CONTRACTOR HAS THE OPTION TO PLUG, FILL, AND ABANDON SECTIONS OF EXISTING STORMWATER PIPE TO BE REMOVED WHERE REMOVAL IS HINDERED BY CONFLICTS WITH UTILITIES OR OTHER CIRCUMSTANCES. AREAS TO BE DETERMINED BY THE FIELD ENGINEER.

8/17/19  
 K5/2022  
 \\server\Engineering\UBO\ProJ\U5606-Ut\_rdy\06\_U004\_psh.dgn