


UTILITIES BY OTHERS


ALL PROPOSED UTILITY WORK SHOWN ON THIS SHEET WILL BE DONE BY OTHERS. NO PAYMENT WILL BE MADE TO THE CONTRACTOR FOR PROPOSED UTILITY WORK SHOWN ON THIS SHEET.

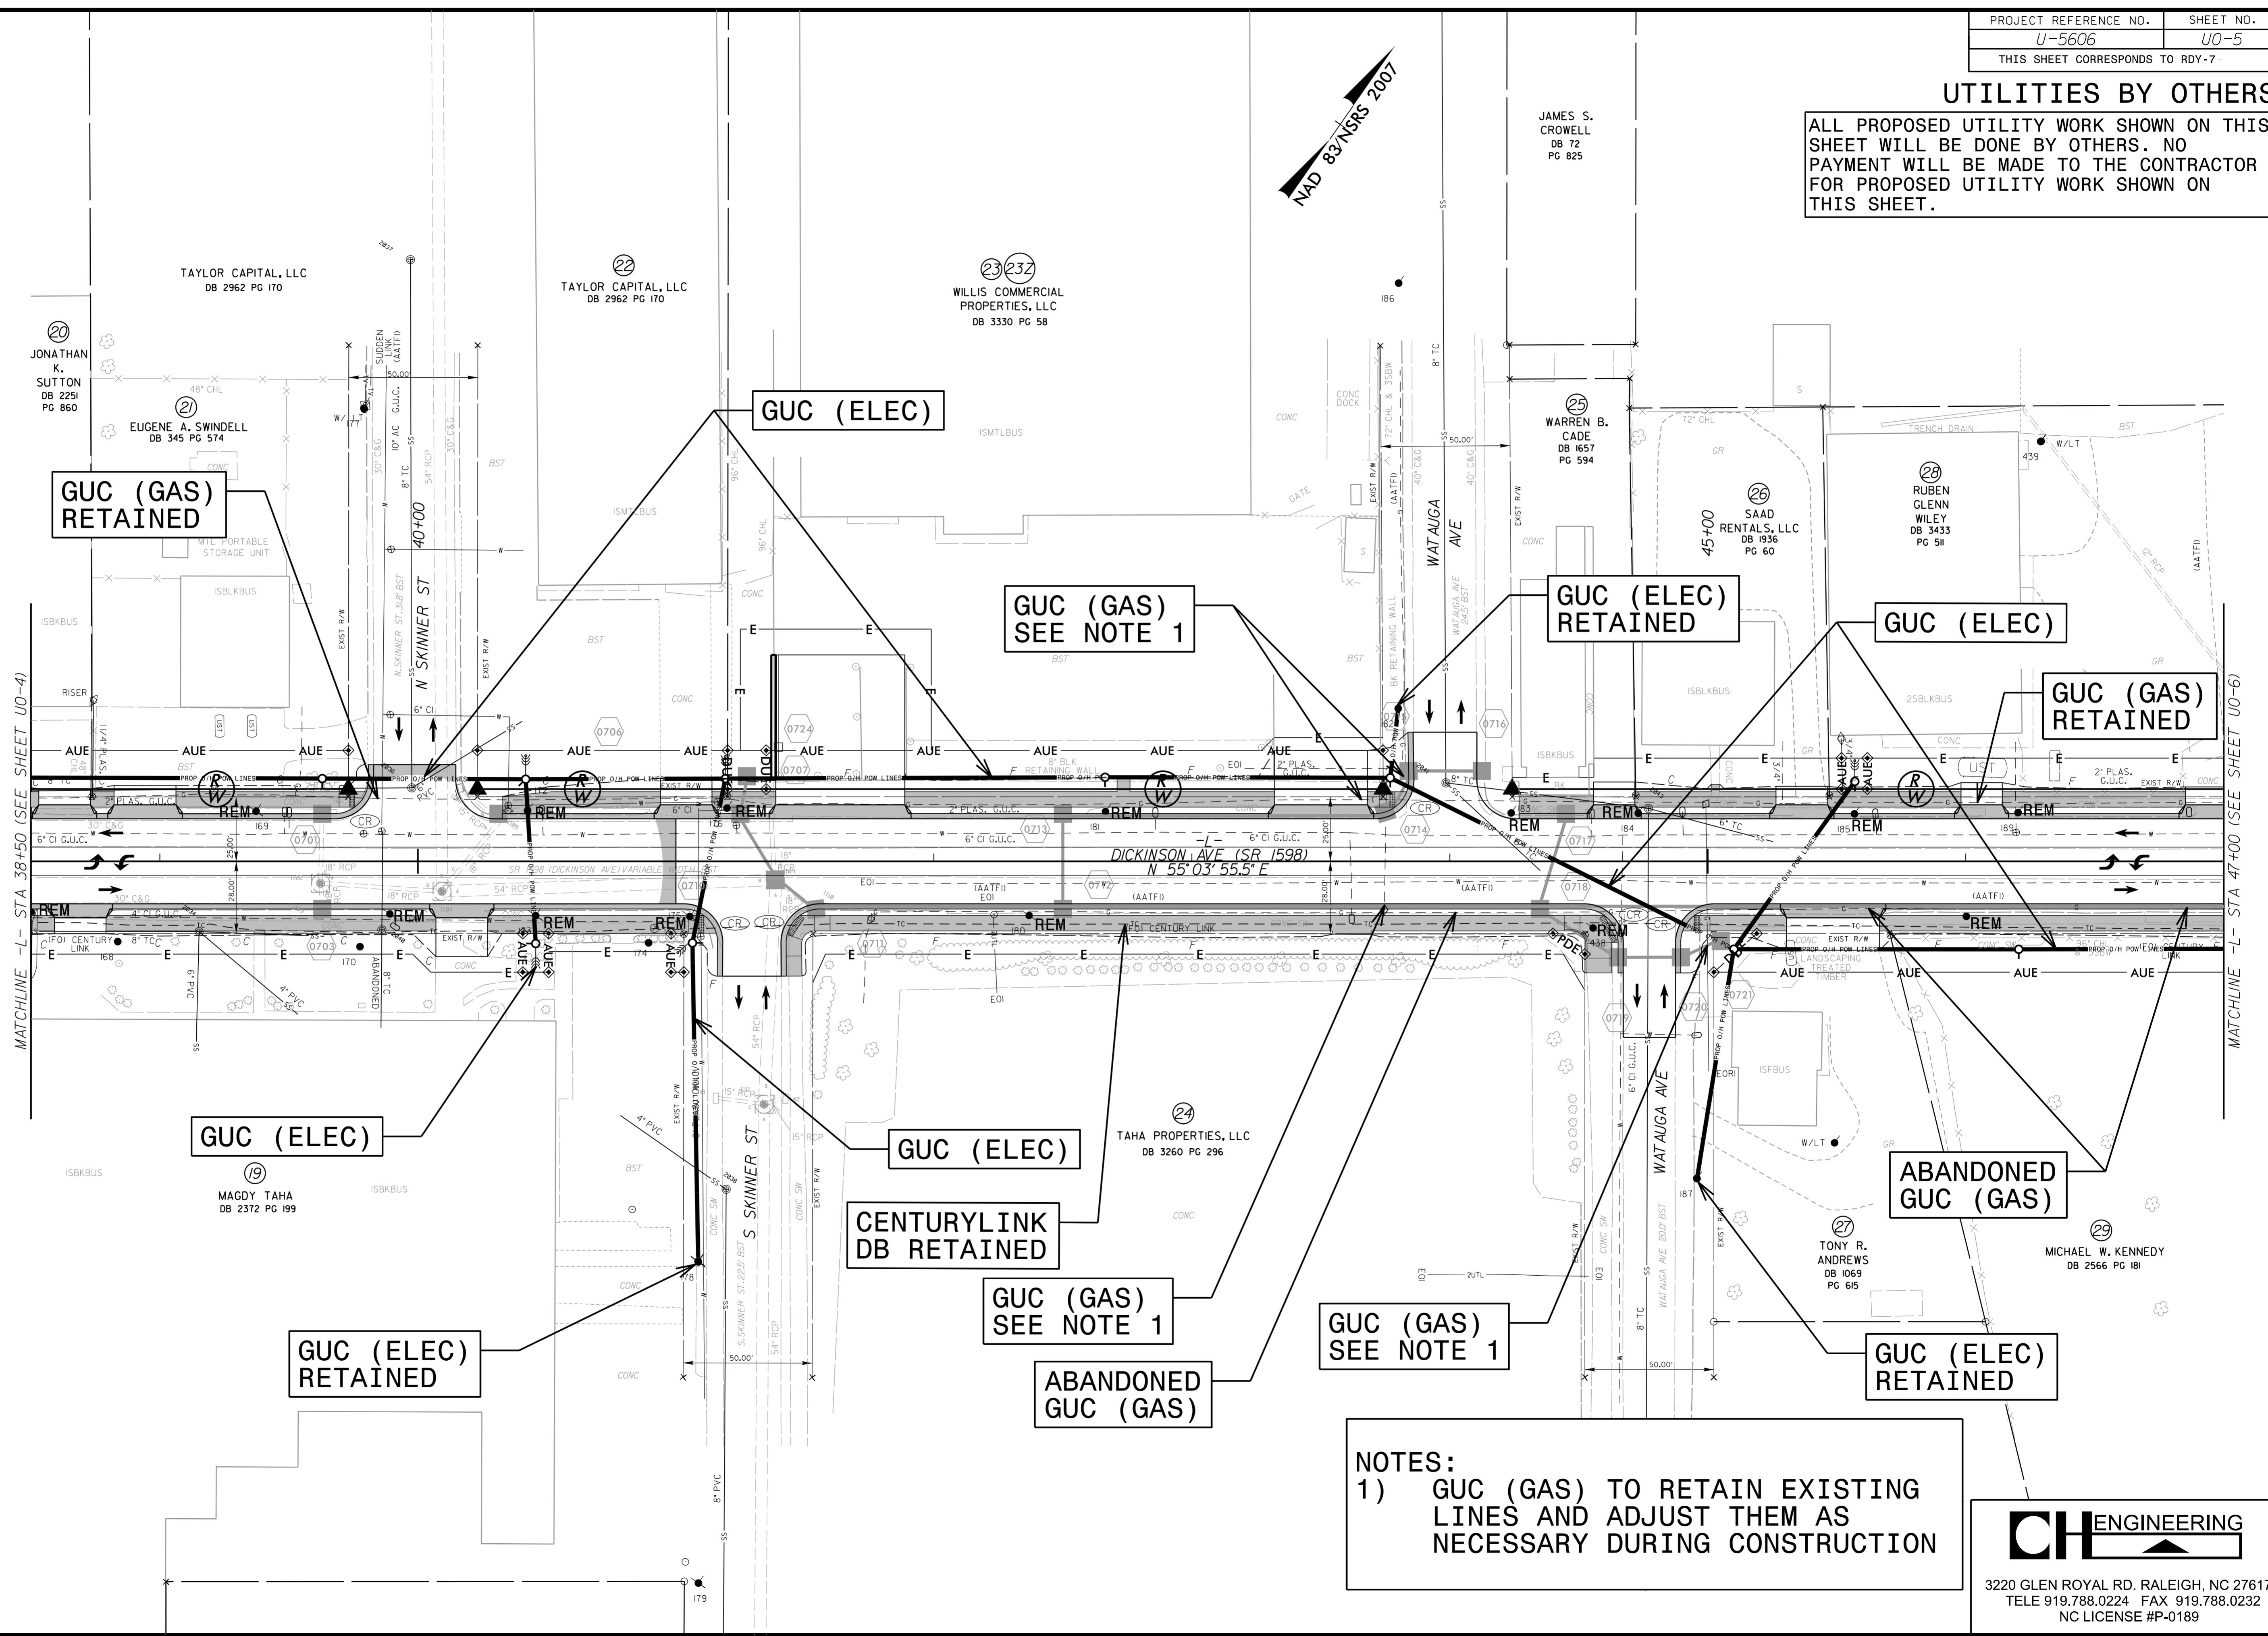

MATCHLINE -L- STA 38+50 (SEE SHEET U0-4)

MATCHLINE -L- STA 47+00 (SEE SHEET U0-6)

NOTES:
 1) GUC (GAS) TO RETAIN EXISTING LINES AND ADJUST THEM AS NECESSARY DURING CONSTRUCTION

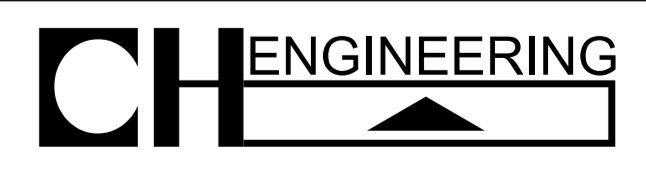

3220 GLEN ROYAL RD. RALEIGH, NC 27617
 TELE 919.788.0224 FAX 919.788.0232
 NC LICENSE #P-0189

8/17/19
 K:\2022\Projects\Engineering\UB0\ProJ\U5606_Ut_rdy07_U005_psh.dgn