
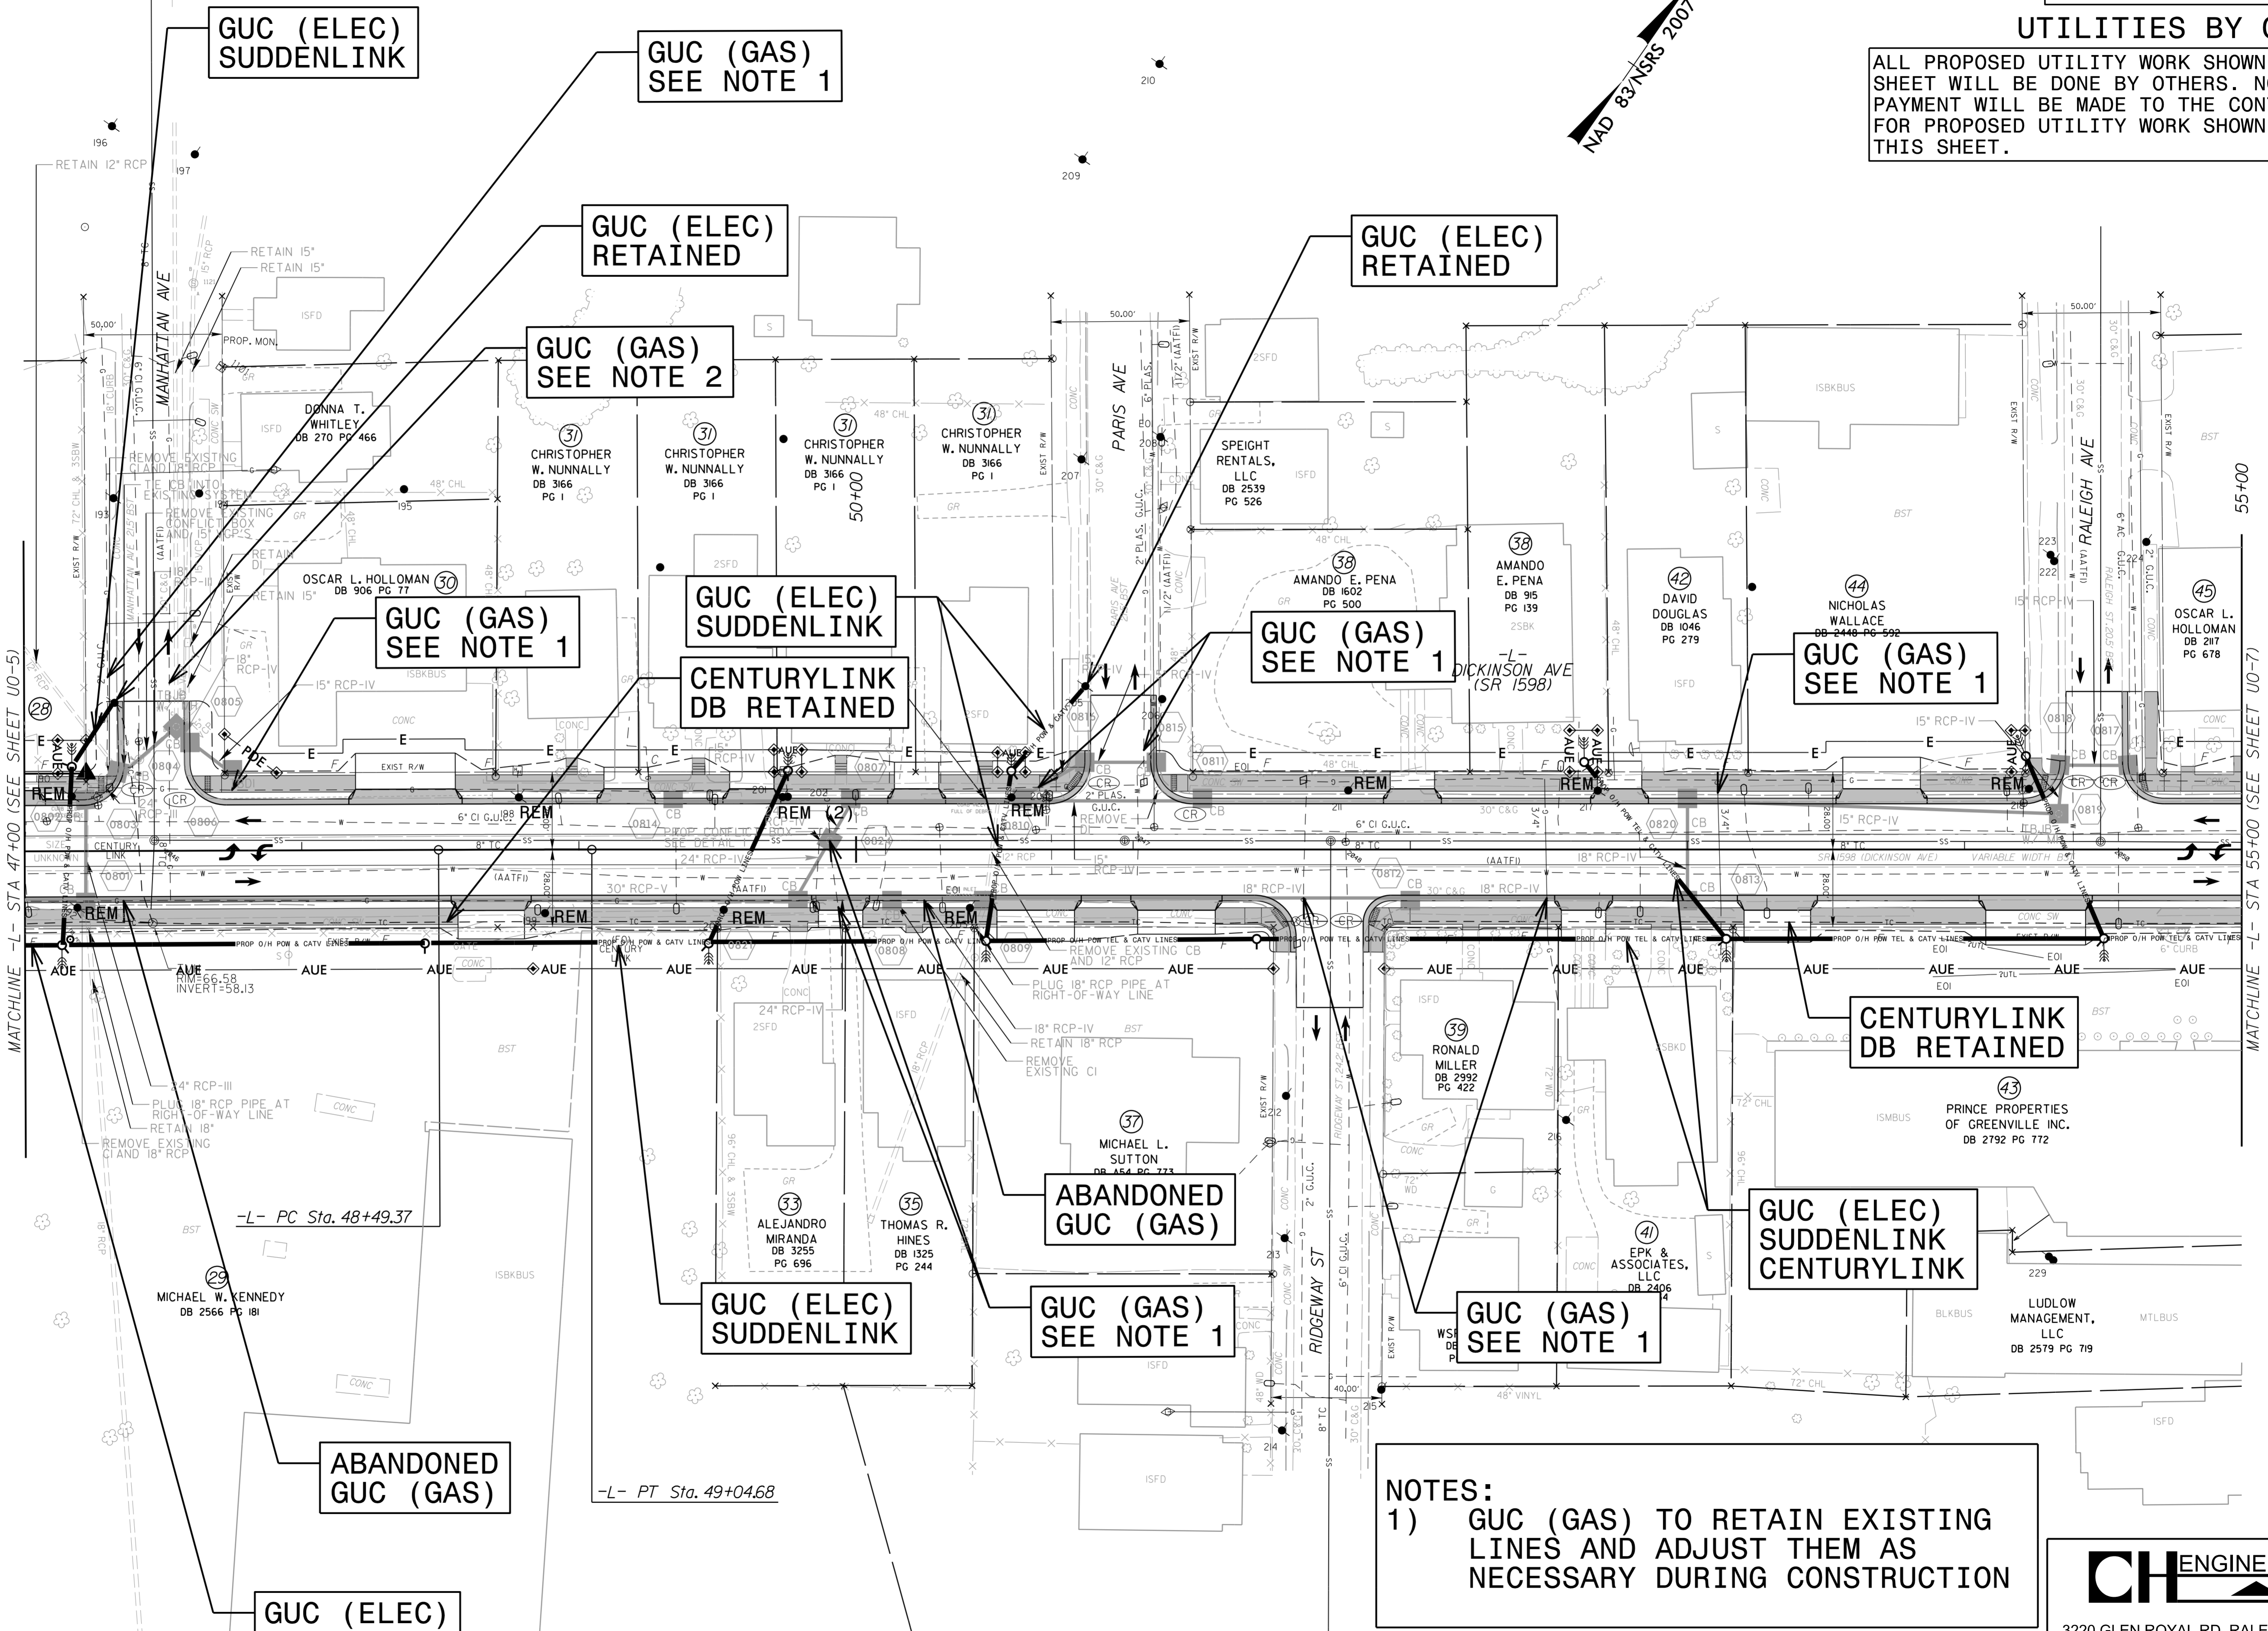


### UTILITIES BY OTHERS

ALL PROPOSED UTILITY WORK SHOWN ON THIS SHEET WILL BE DONE BY OTHERS. NO PAYMENT WILL BE MADE TO THE CONTRACTOR FOR PROPOSED UTILITY WORK SHOWN ON THIS SHEET.

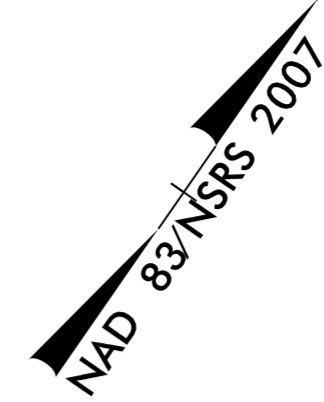

GUC (ELEC)  
SUDDENLINK

GUC (GAS)  
SEE NOTE 1

GUC (ELEC)  
RETAINED

GUC (ELEC)  
RETAINED

GUC (GAS)  
SEE NOTE 2

GUC (GAS)  
SEE NOTE 1

GUC (ELEC)  
SUDDENLINK

CENTURYLINK  
DB RETAINED

GUC (GAS)  
SEE NOTE 1

GUC (GAS)  
SEE NOTE 1

CENTURYLINK  
DB RETAINED

ABANDONED  
GUC (GAS)

GUC (ELEC)  
SUDDENLINK

GUC (GAS)  
SEE NOTE 1

GUC (GAS)  
SEE NOTE 1


GUC (ELEC)  
SUDDENLINK  
CENTURYLINK

ABANDONED  
GUC (GAS)

GUC (ELEC)

**NOTES:**  
1) GUC (GAS) TO RETAIN EXISTING LINES AND ADJUST THEM AS NECESSARY DURING CONSTRUCTION

NOTE: CONTRACTOR HAS THE OPTION TO PLUG, FILL, AND ABANDON SECTIONS OF EXISTING STORMWATER PIPE TO BE REMOVED WHERE REMOVAL IS HINDERED BY CONFLICTS WITH UTILITIES OR OTHER CIRCUMSTANCES AREAS TO BE DETERMINED BY THE FIELD ENGINEER.

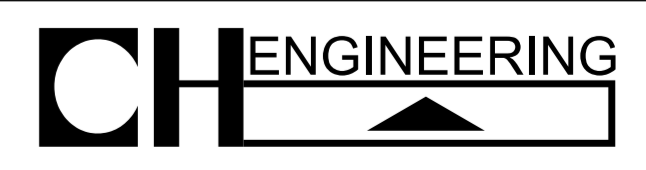

3220 GLEN ROYAL RD. RALEIGH, NC 27617  
TELE 919.788.0224 FAX 919.788.0232  
NC LICENSE #P-0189

8/17/99  
K5/2022  
\\Engineering\UB0\ProJ\U5606\_Ut\_rdy08\_U006.psh.dgn