


UTILITIES BY OTHERS

ALL PROPOSED UTILITY WORK SHOWN ON THIS SHEET WILL BE DONE BY OTHERS. NO PAYMENT WILL BE MADE TO THE CONTRACTOR FOR PROPOSED UTILITY WORK SHOWN ON THIS SHEET.

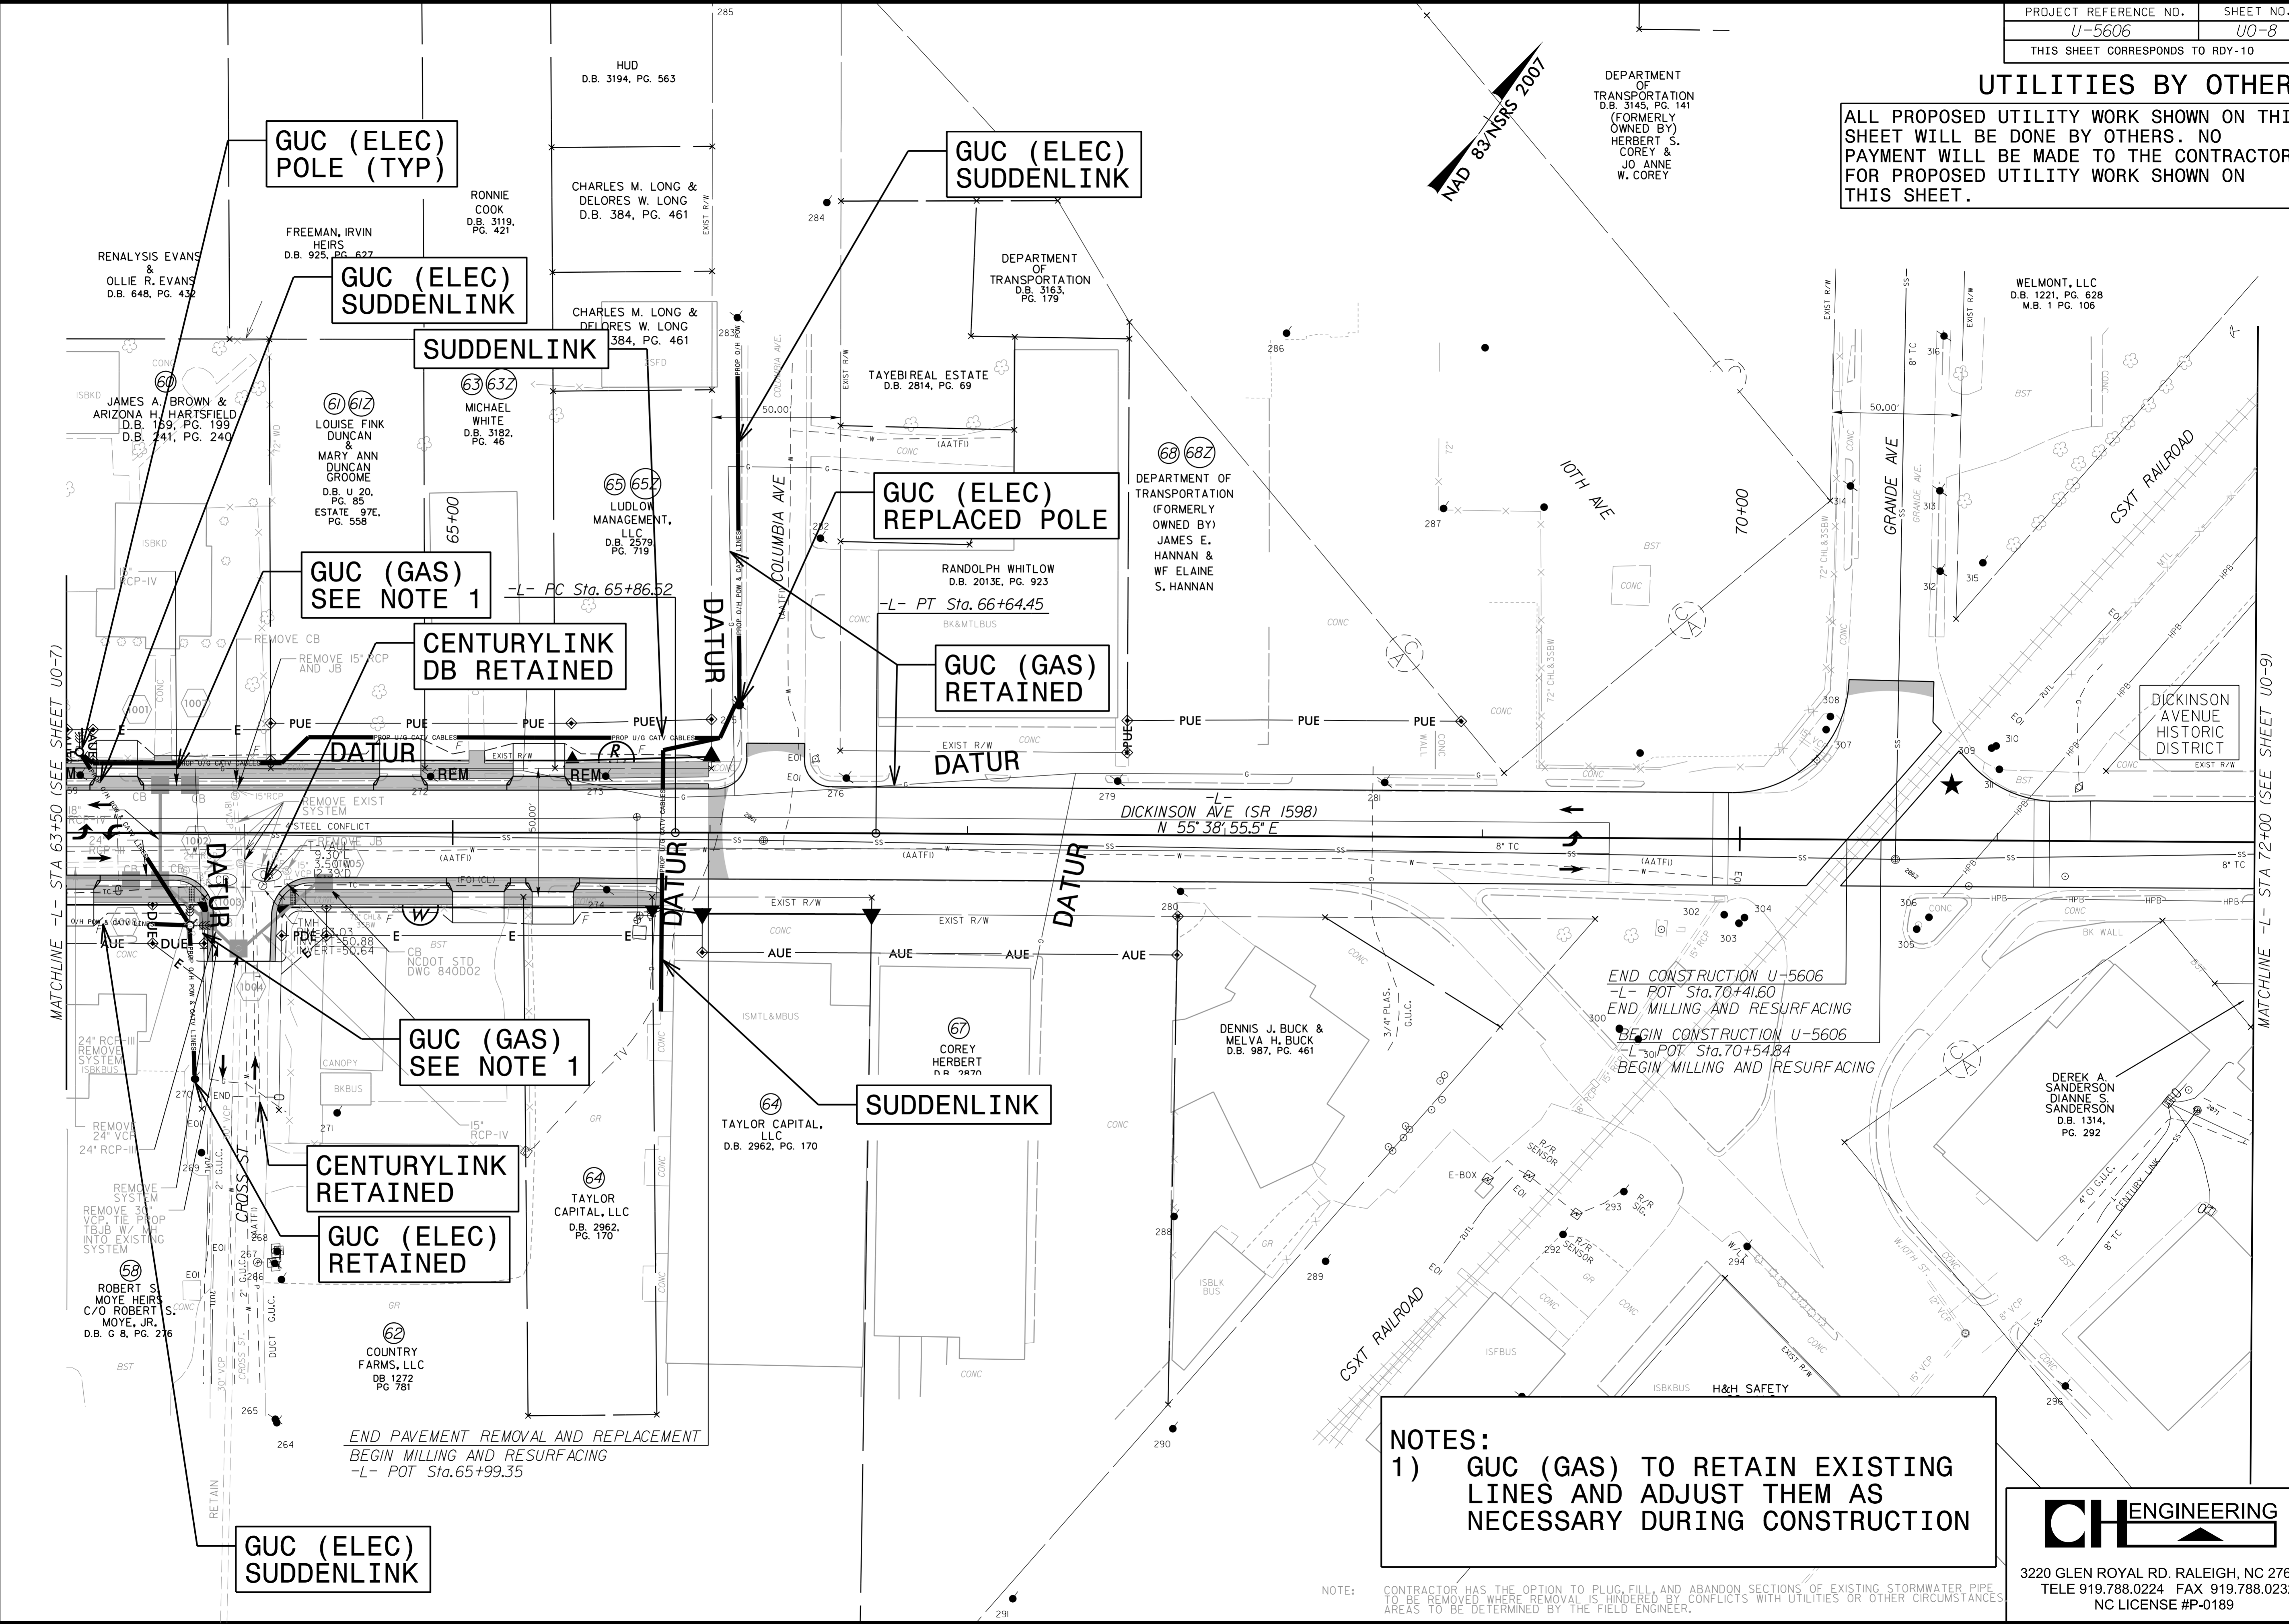


MATCHLINE -L- STA 63+50 (SEE SHEET U0-7)

MATCHLINE -L- STA 72+00 (SEE SHEET U0-9)

NOTES:
 1) GUC (GAS) TO RETAIN EXISTING LINES AND ADJUST THEM AS NECESSARY DURING CONSTRUCTION

NOTE: CONTRACTOR HAS THE OPTION TO PLUG, FILL, AND ABANDON SECTIONS OF EXISTING STORMWATER PIPE TO BE REMOVED WHERE REMOVAL IS HINDERED BY CONFLICTS WITH UTILITIES OR OTHER CIRCUMSTANCES AREAS TO BE DETERMINED BY THE FIELD ENGINEER.

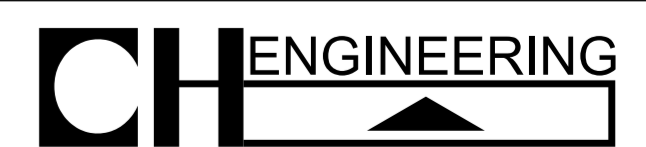

3220 GLEN ROYAL RD. RALEIGH, NC 27617
 TELE 919.788.0224 FAX 919.788.0232
 NC LICENSE #P-0189

8/17/99
 I:\5\2007\U5606\TO:IT\Utilities\Engineering\UBO\Proj\U5606\Ut_r.dwg\U008.psh.dgn