


REVISIONS

K:\PAL_Roadway\01036243 - U-5606 Dickinson Avenue\Roadway\SCU5606_raj_.xdgn
 11/10/2021

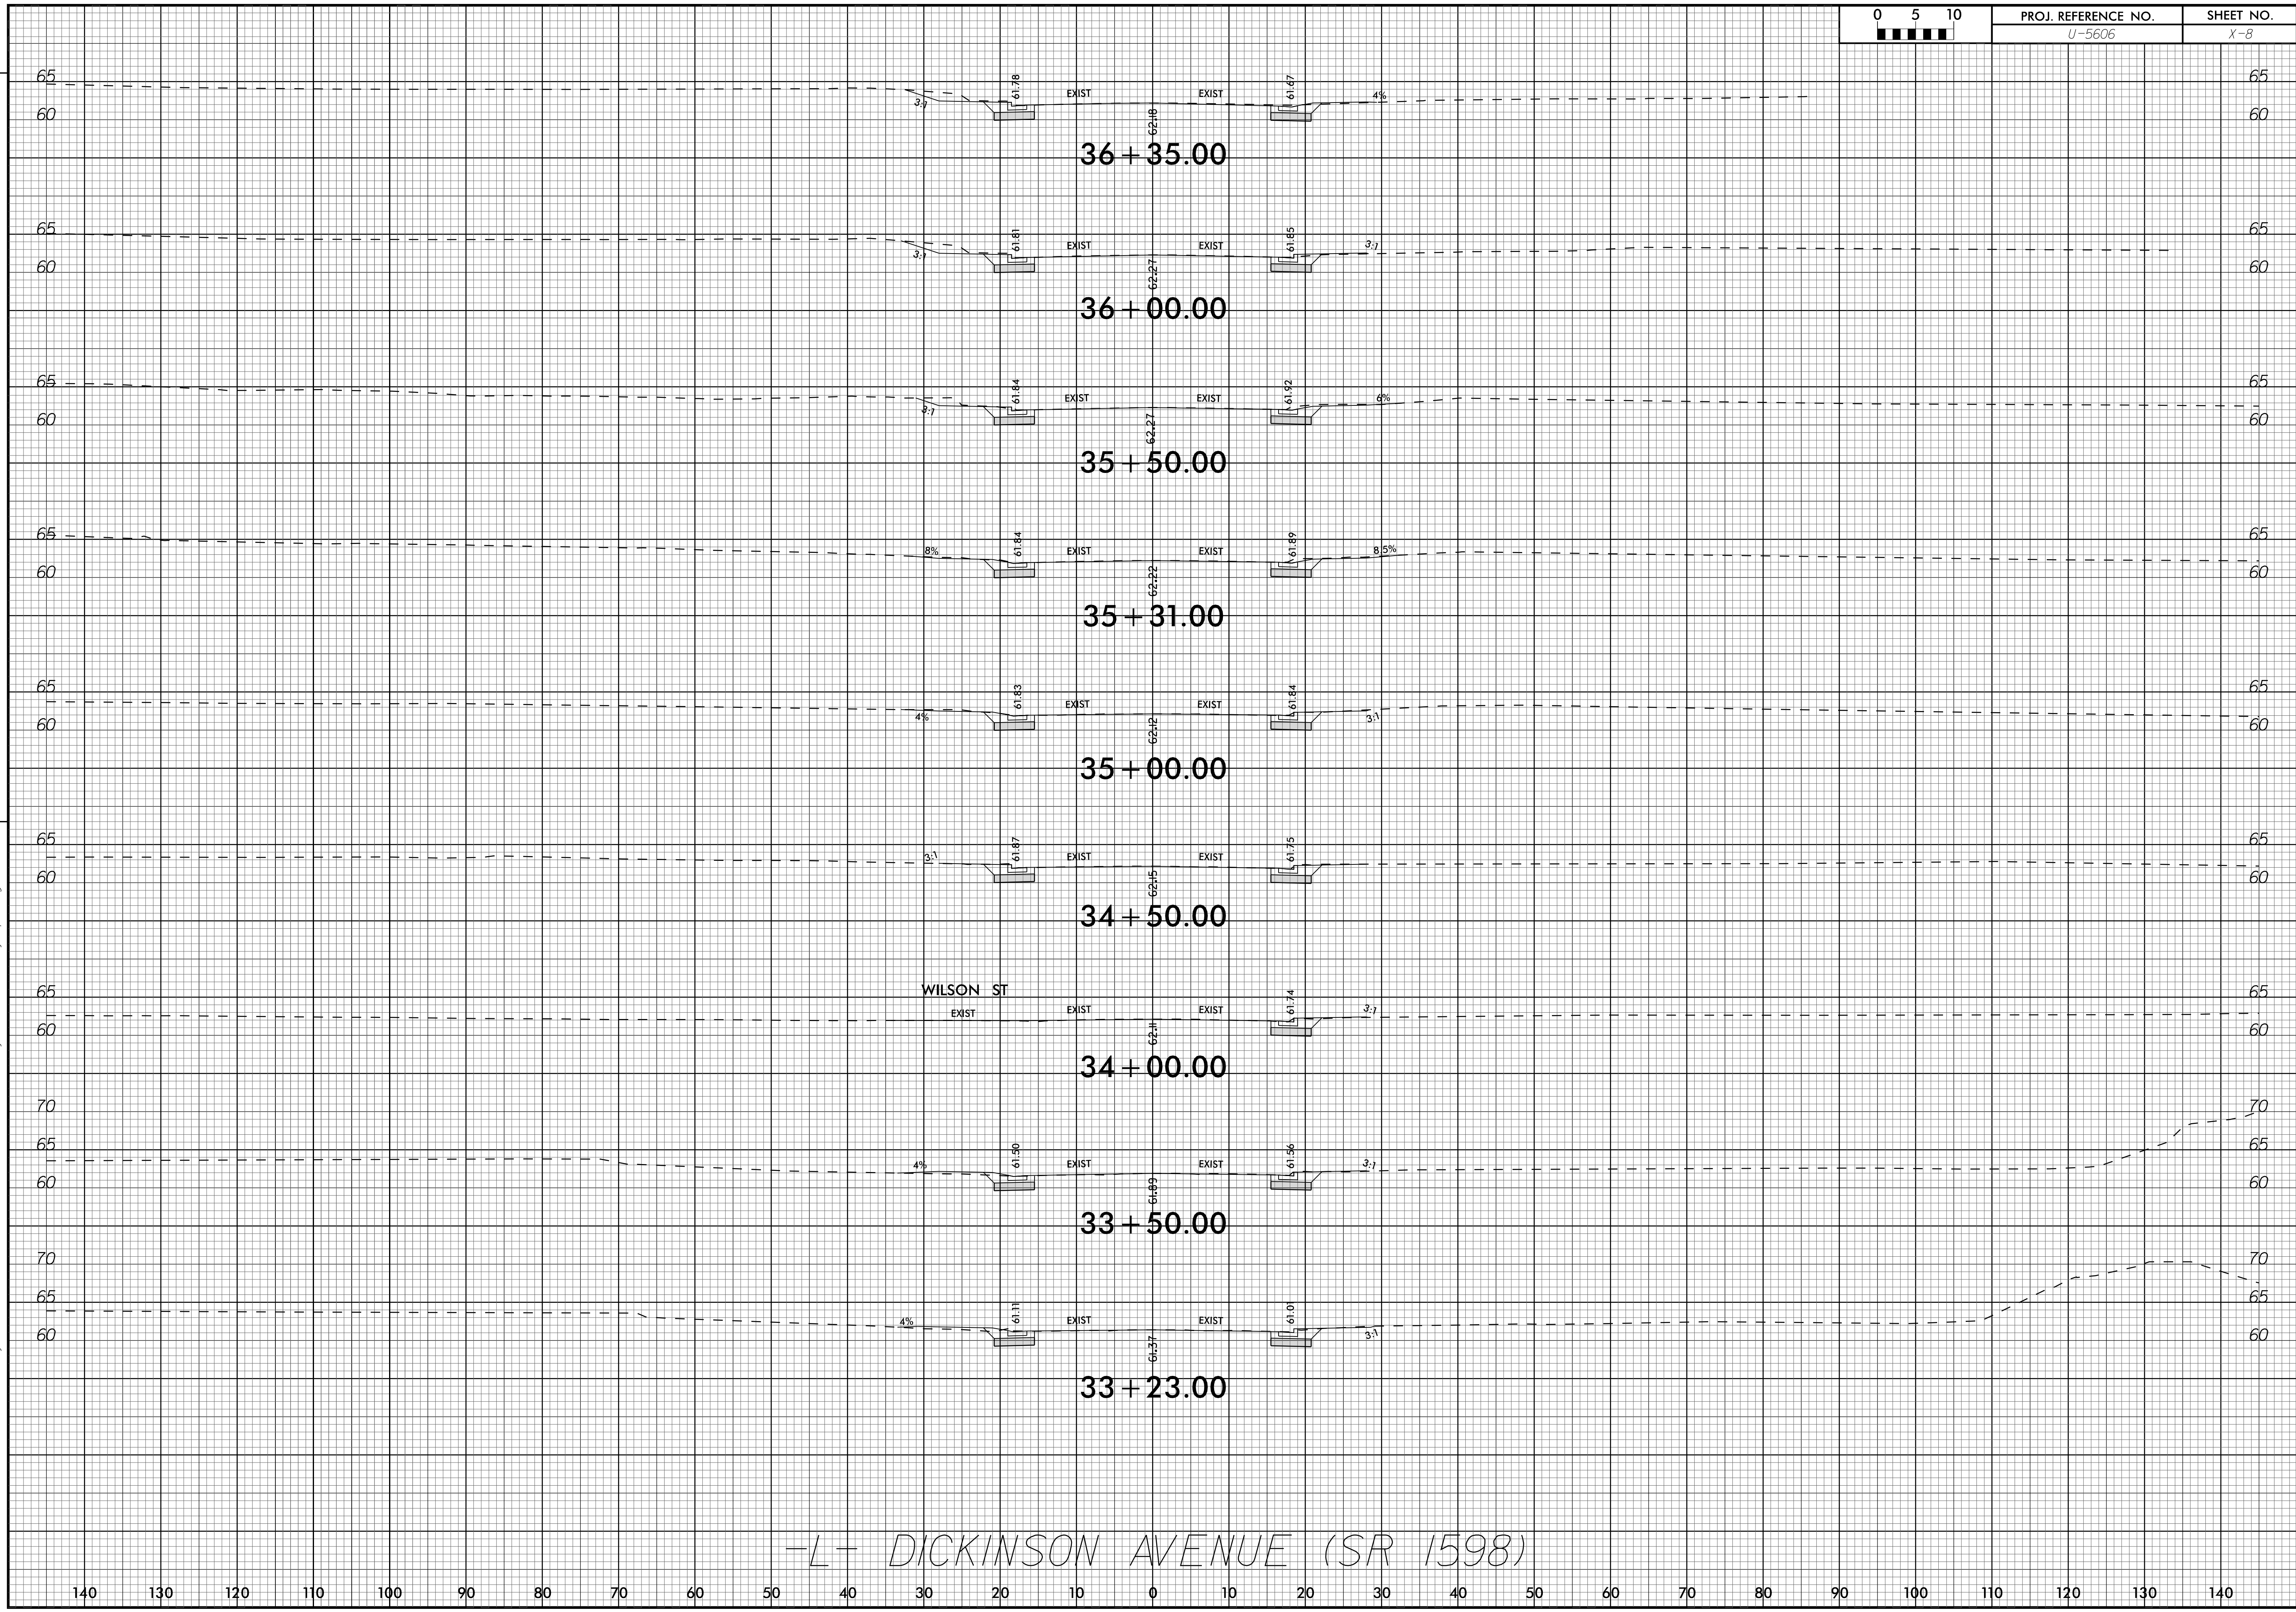

-L- DICKINSON AVENUE (SR 1598)